


FINAL SURVEY PLOTTED AREAS CHECKED  
 SURVEY NOTE BOOK NO. \_\_\_\_\_  
 DATE \_\_\_\_\_

ORIGINAL SURVEY PLOTTED AREAS CHECKED  
 SURVEY NOTE BOOK NO. \_\_\_\_\_  
 DATE \_\_\_\_\_

F.A.P. RTE. 40	SECTION 143N	COUNTY WILL	TOTAL SHEETS 121	SHEET NO. 63
STA. _____		TO STA. _____		
FED. ROAD DIST. NO. _____		ILLINOIS	FED. AID PROJECT	

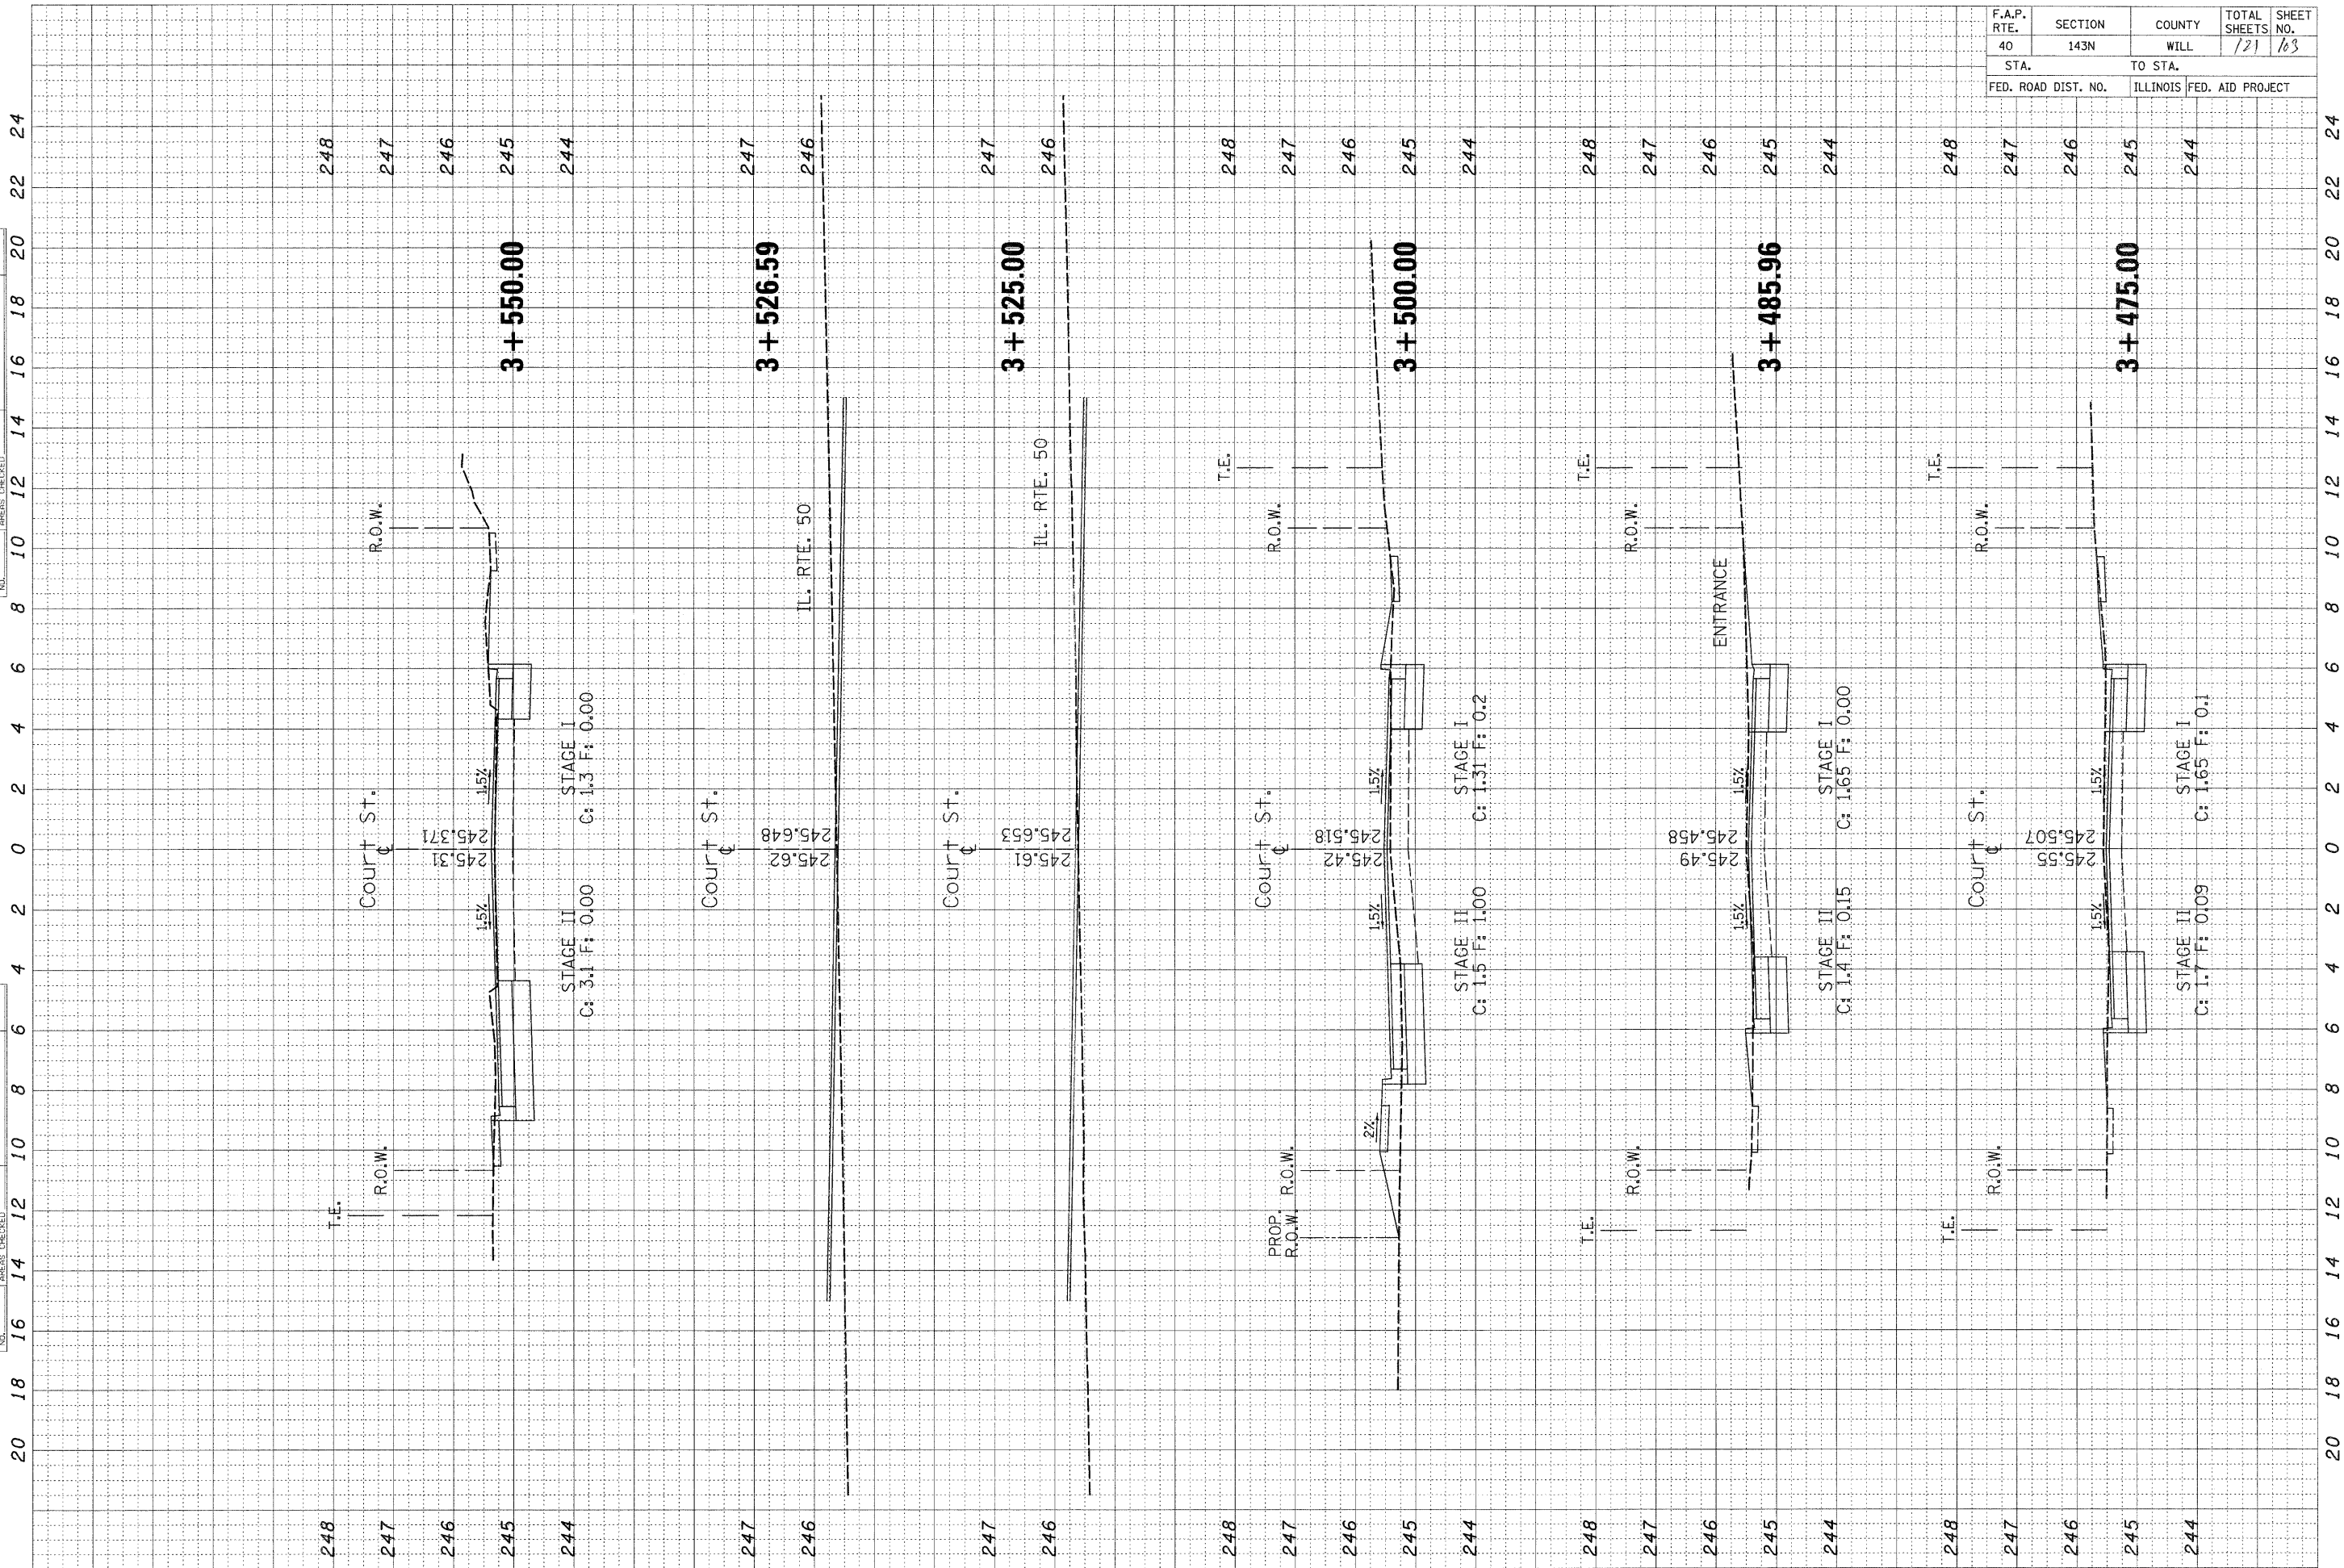

20 18 16 14 12 10 8 6 4 2 0 2 4 6 8 10 12 14 16 18 20 22 24

20 18 16 14 12 10 8 6 4 2 0 2 4 6 8 10 12 14 16 18 20 22 24

248

247

246

245

244

247

246

247

246

248

247

246

245

244

248

247

246

245

244

248

247

246

245

244