


ORIGINAL SURVEY PLOTTED AREAS CHECKED
 NO. _____ BY _____ DATE _____

FINAL SURVEY PLOTTED AREAS CHECKED
 NO. _____ BY _____ DATE _____

20 18 16 14 12 10 8 6 4 2 0 2 4 6 8 10 12 14 16 18 20 22 24

F.A.P. RTE.	SECTION	COUNTY	TOTAL SHEETS	SHEET NO.
840	143N	WILL	171	104
STA.		TO STA.		
FED. ROAD DIST. NO.		ILLINOIS	FED. AID PROJECT	

248 247 246 248 247 246 245 244 248 247 246 245 244 247 246 245 244 247 246 245 244 247 246 245 244

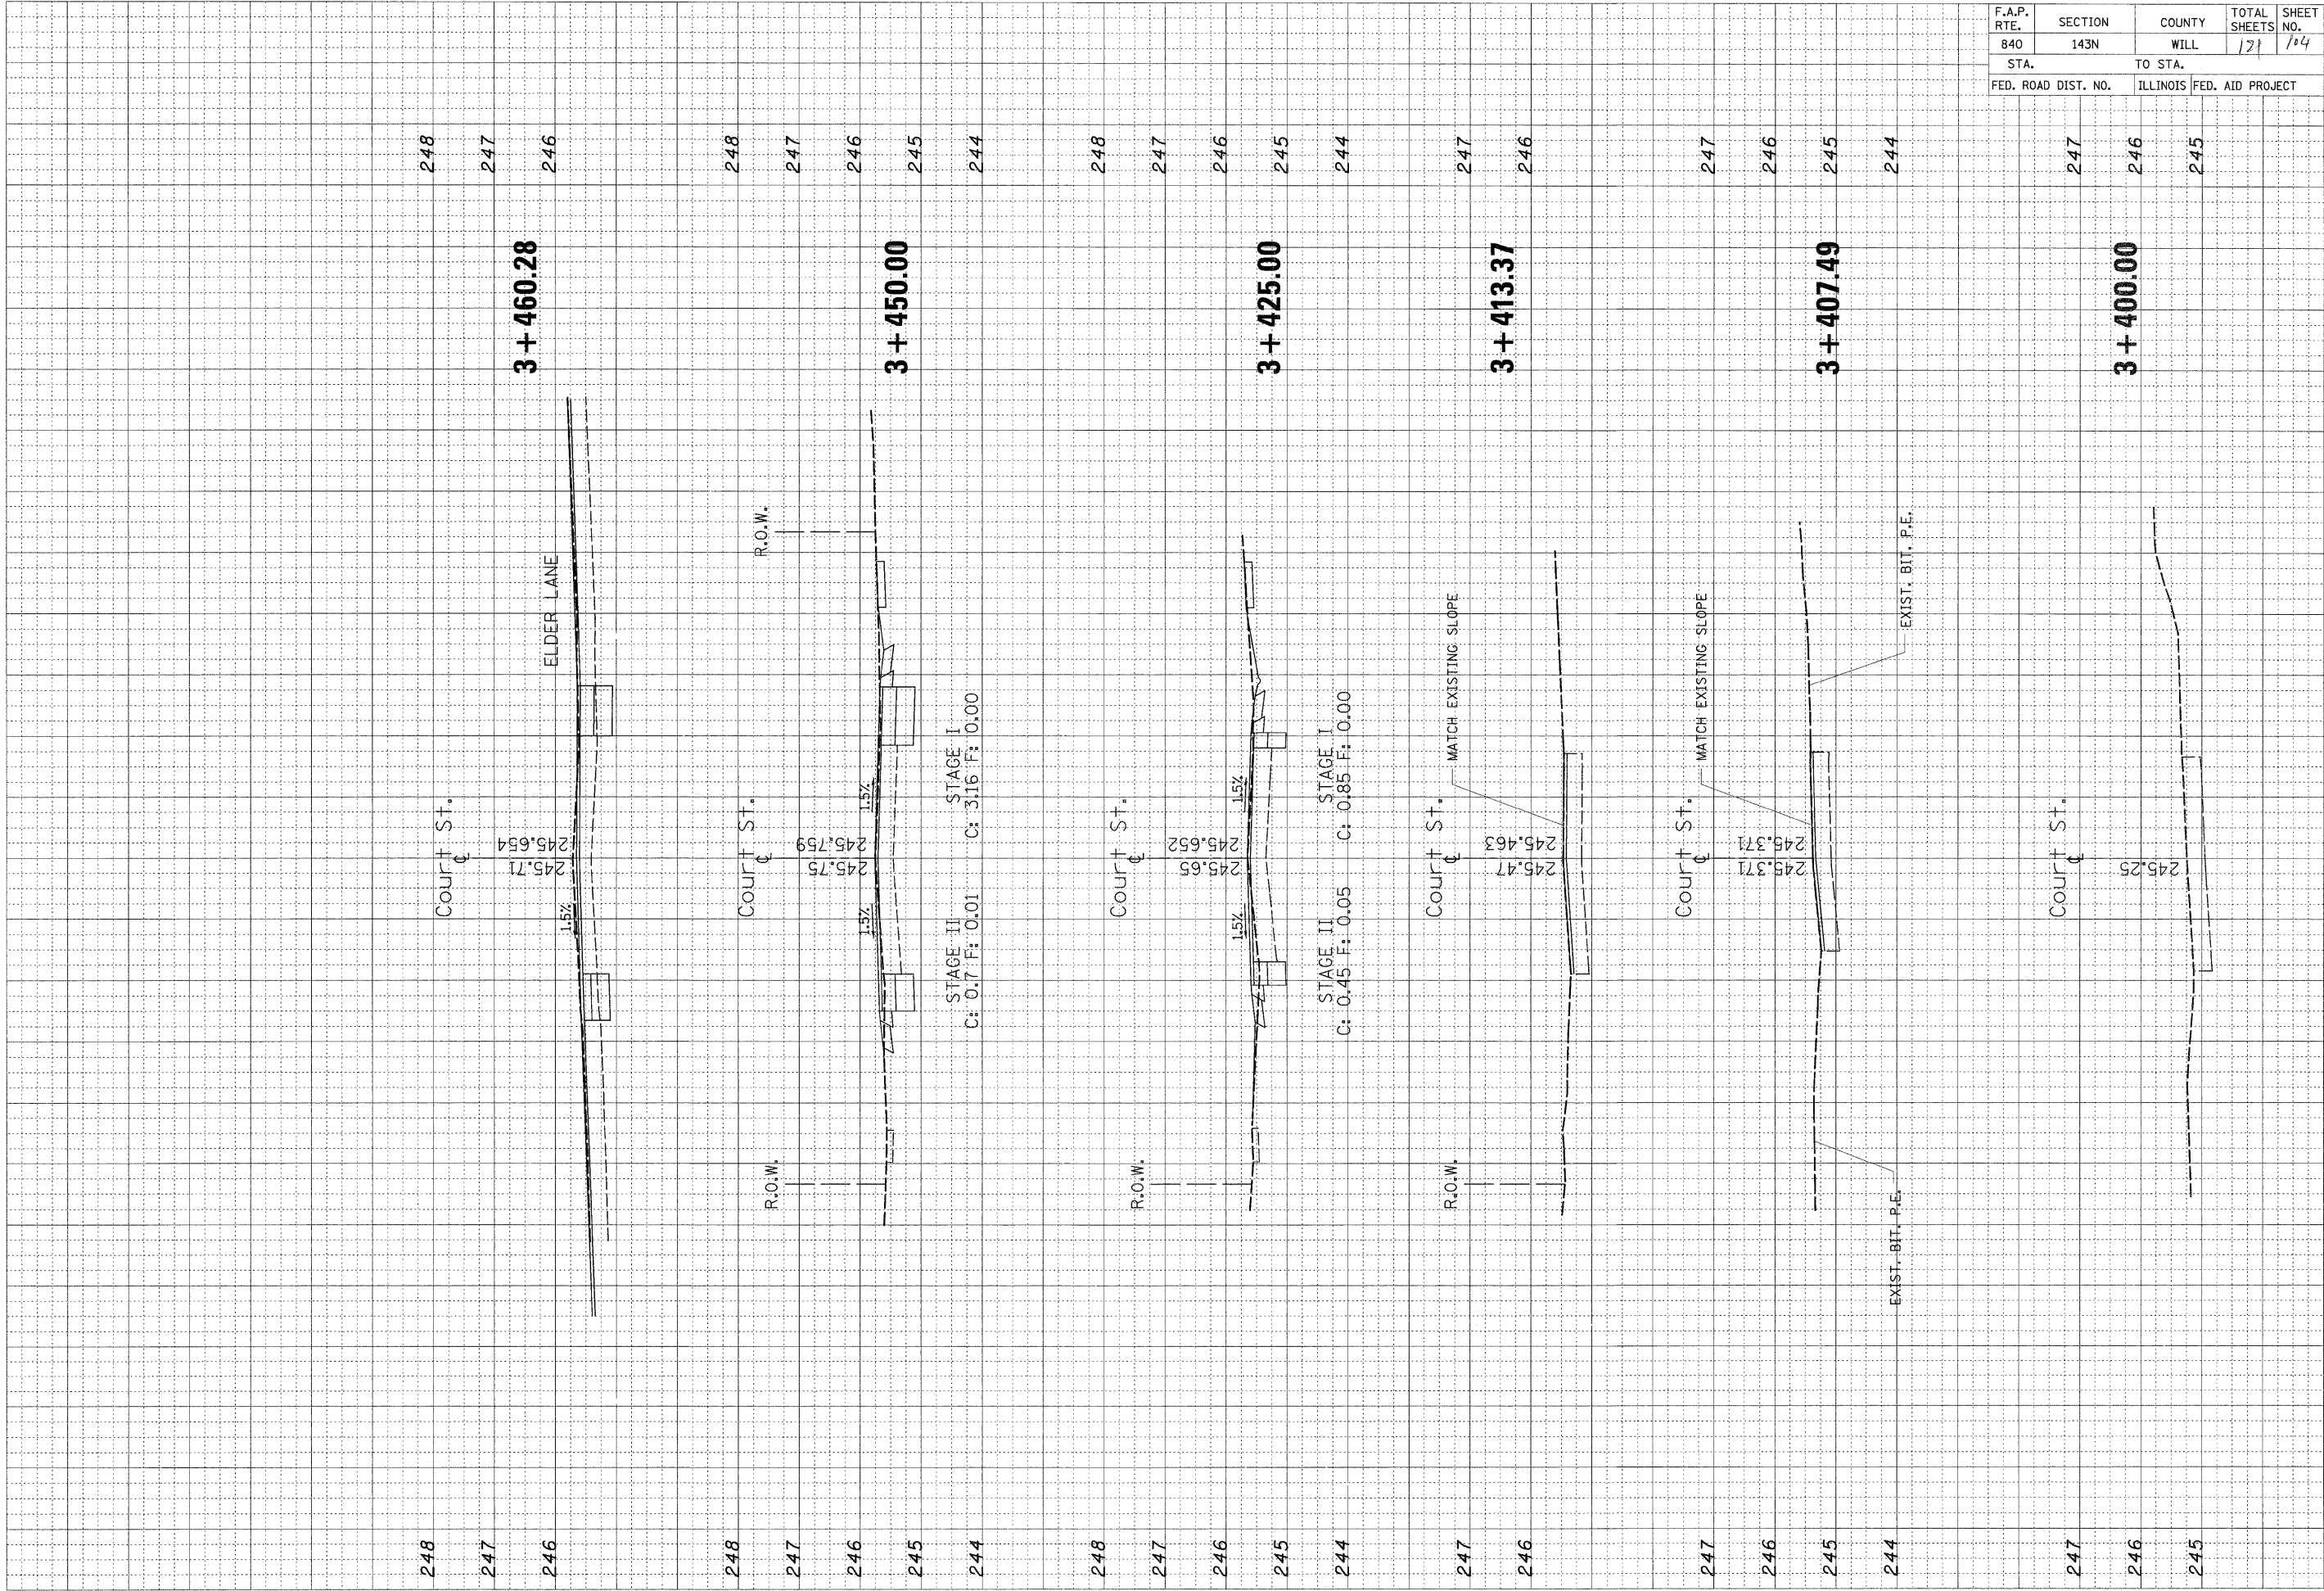

20 18 16 14 12 10 8 6 4 2 0 2 4 6 8 10 12 14 16 18 20 22 24