

F.A.P. RTE.	SECTION	COUNTY	TOTAL SHEETS	SHEET NO.
840	143 N	WILL	121	106
STA.		TO STA.		
FED. ROAD DIST. NO. 1		ILLINOIS	FED. AID PROJECT	

BY _____ DATE _____

ORIGINAL SURVEY _____

SURVEYED _____

PLOTTED _____

NOTE BOOK _____

AREAS CHECKED _____

NO. _____

BY _____ DATE _____

ORIGINAL SURVEY _____


SURVEYED _____

PLOTTED _____

NOTE BOOK _____

AREAS CHECKED _____

NO. _____

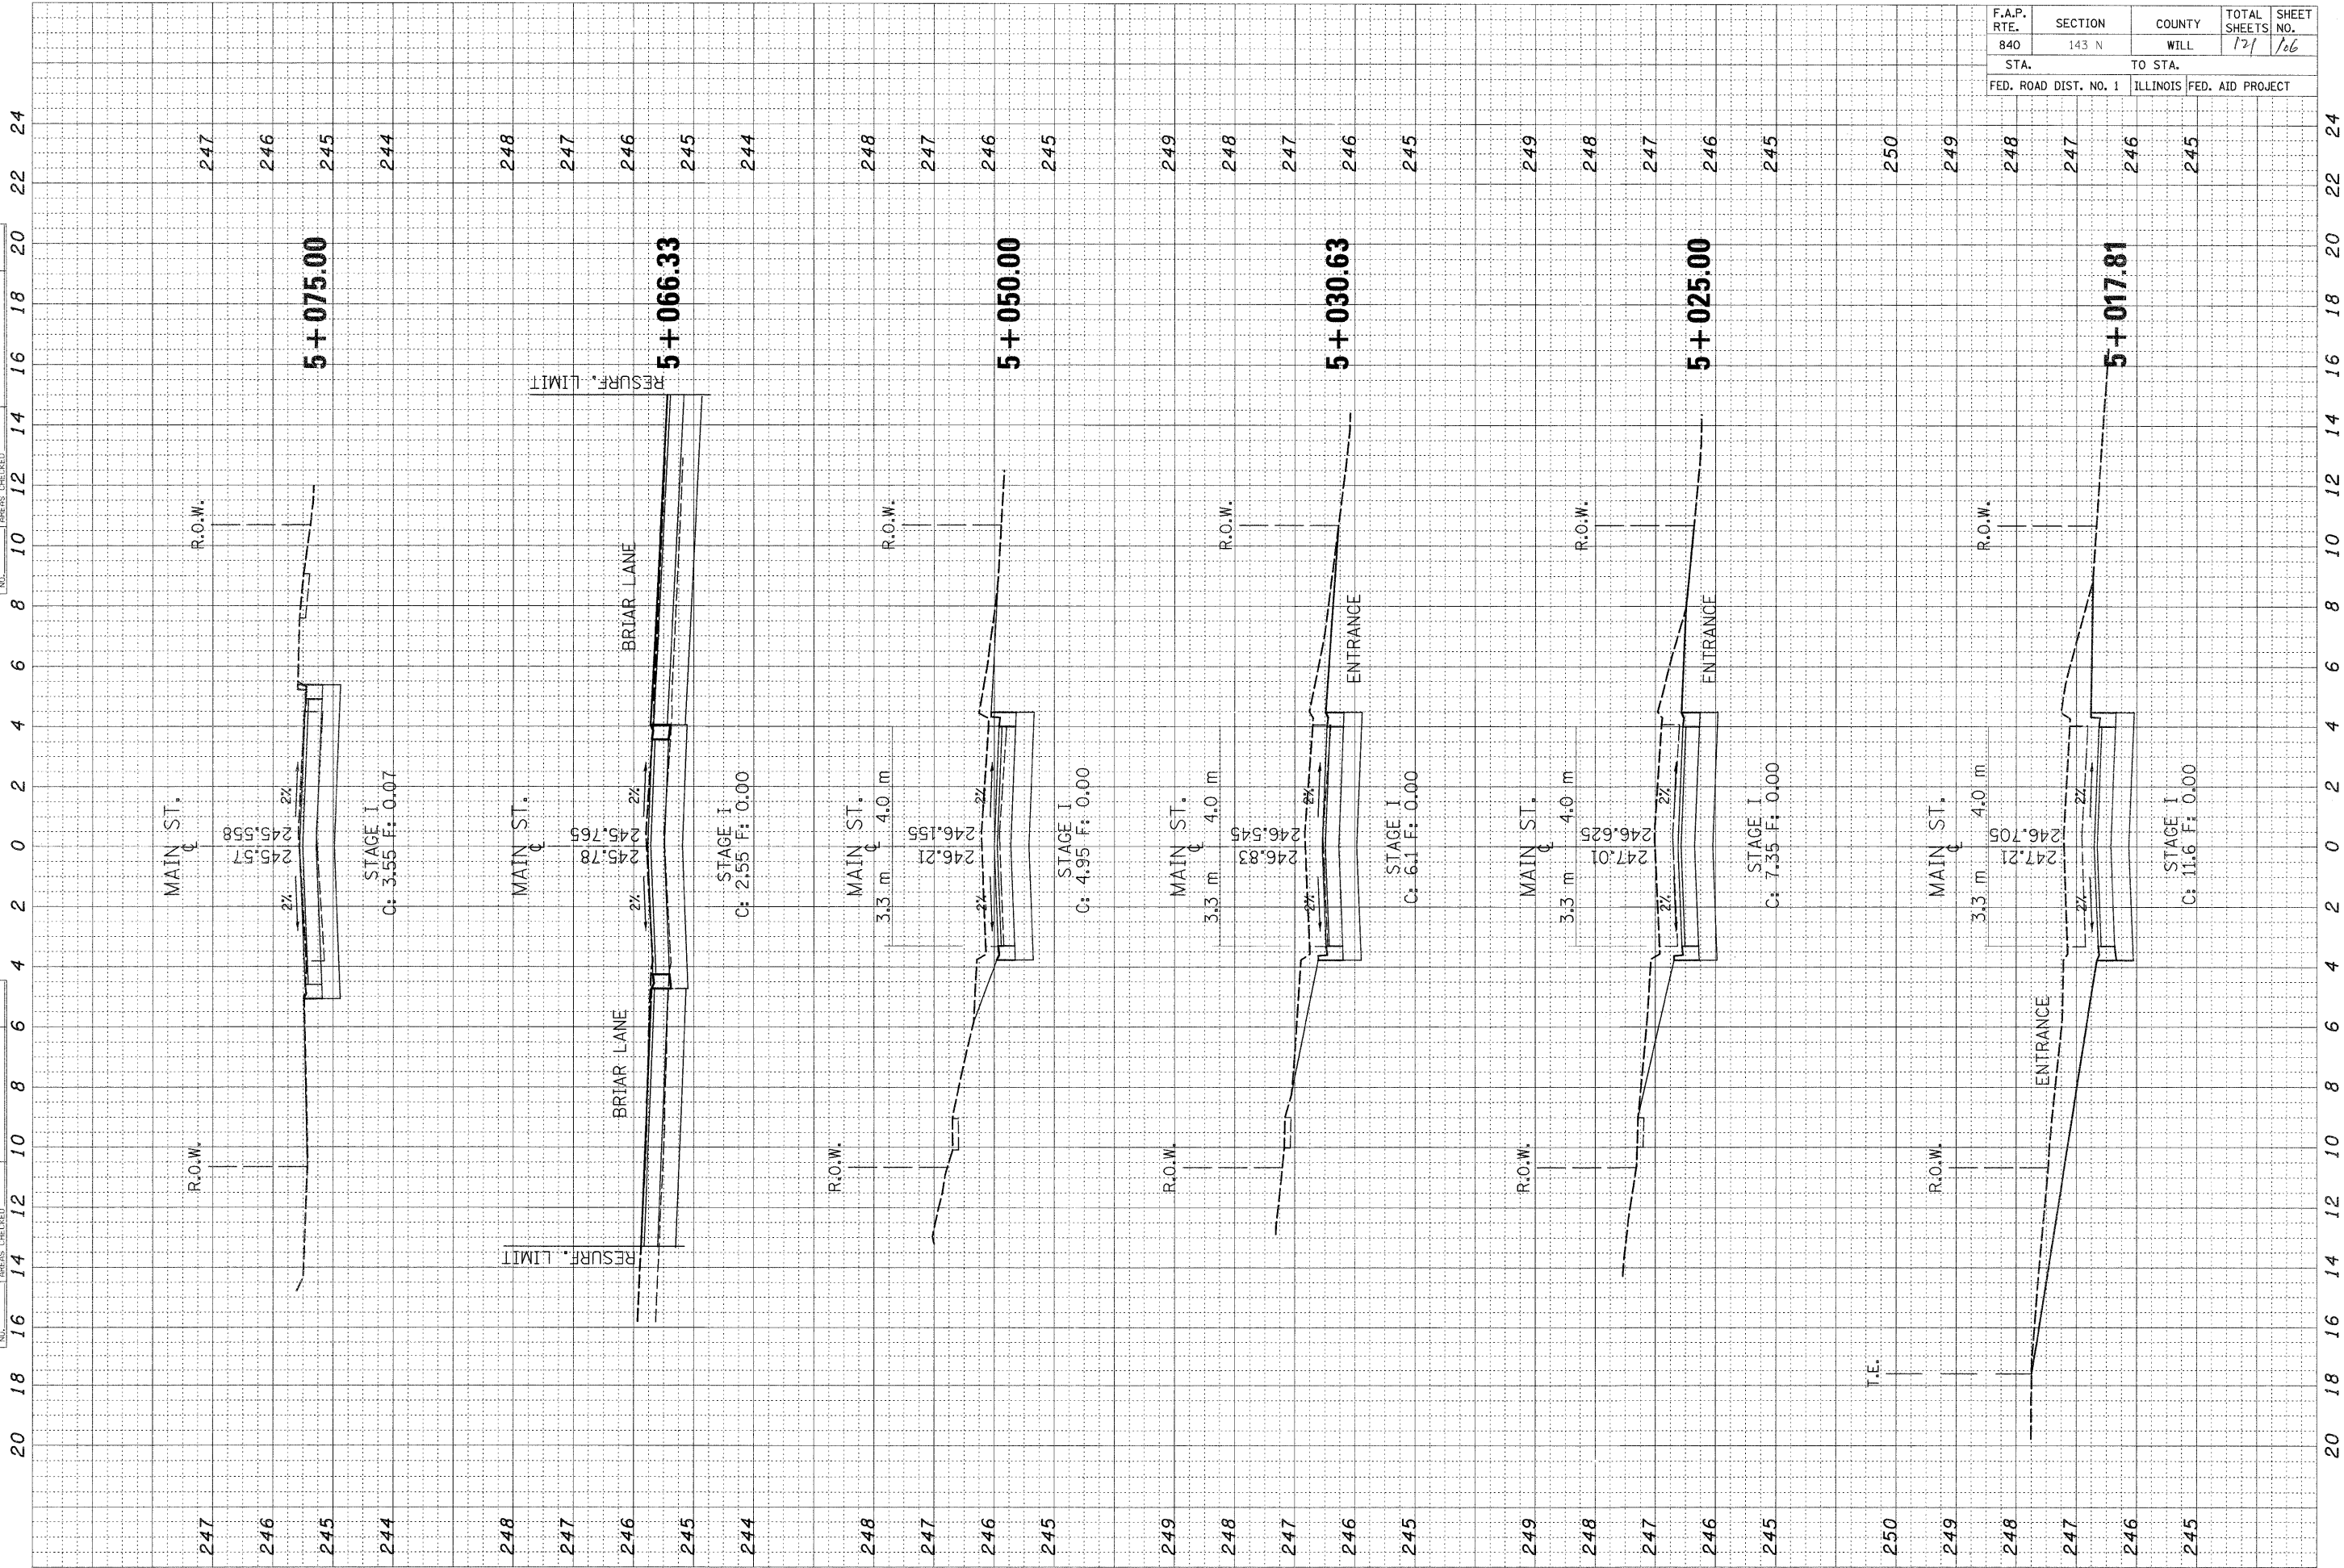

247
246
245

247
246
245

244

244

248
247
246
245

248
247
246
245

248
247
246
245

248
247
246
245

249
248
247
246
245

249
248
247
246
245

249
248
247
246
245

249
248
247
246
245

249
248
247
246
245

249
248
247
246
245

250
249
248
247
246
245

250
249
248
247
246
245

248
247
246
245

248
247
246
245

20 18 16 14 12 10 8 6 4 2 0 2 4 6 8 10 12 14 16 18 20 22 24