



PLAN SURVEYED BY DATE  
 NOTE BOOK NO. CHECKED BY  
 ALIGNED CHECKED BY  
 P.T. OF WAY CHECKED BY  
 ROAD FILE NAME

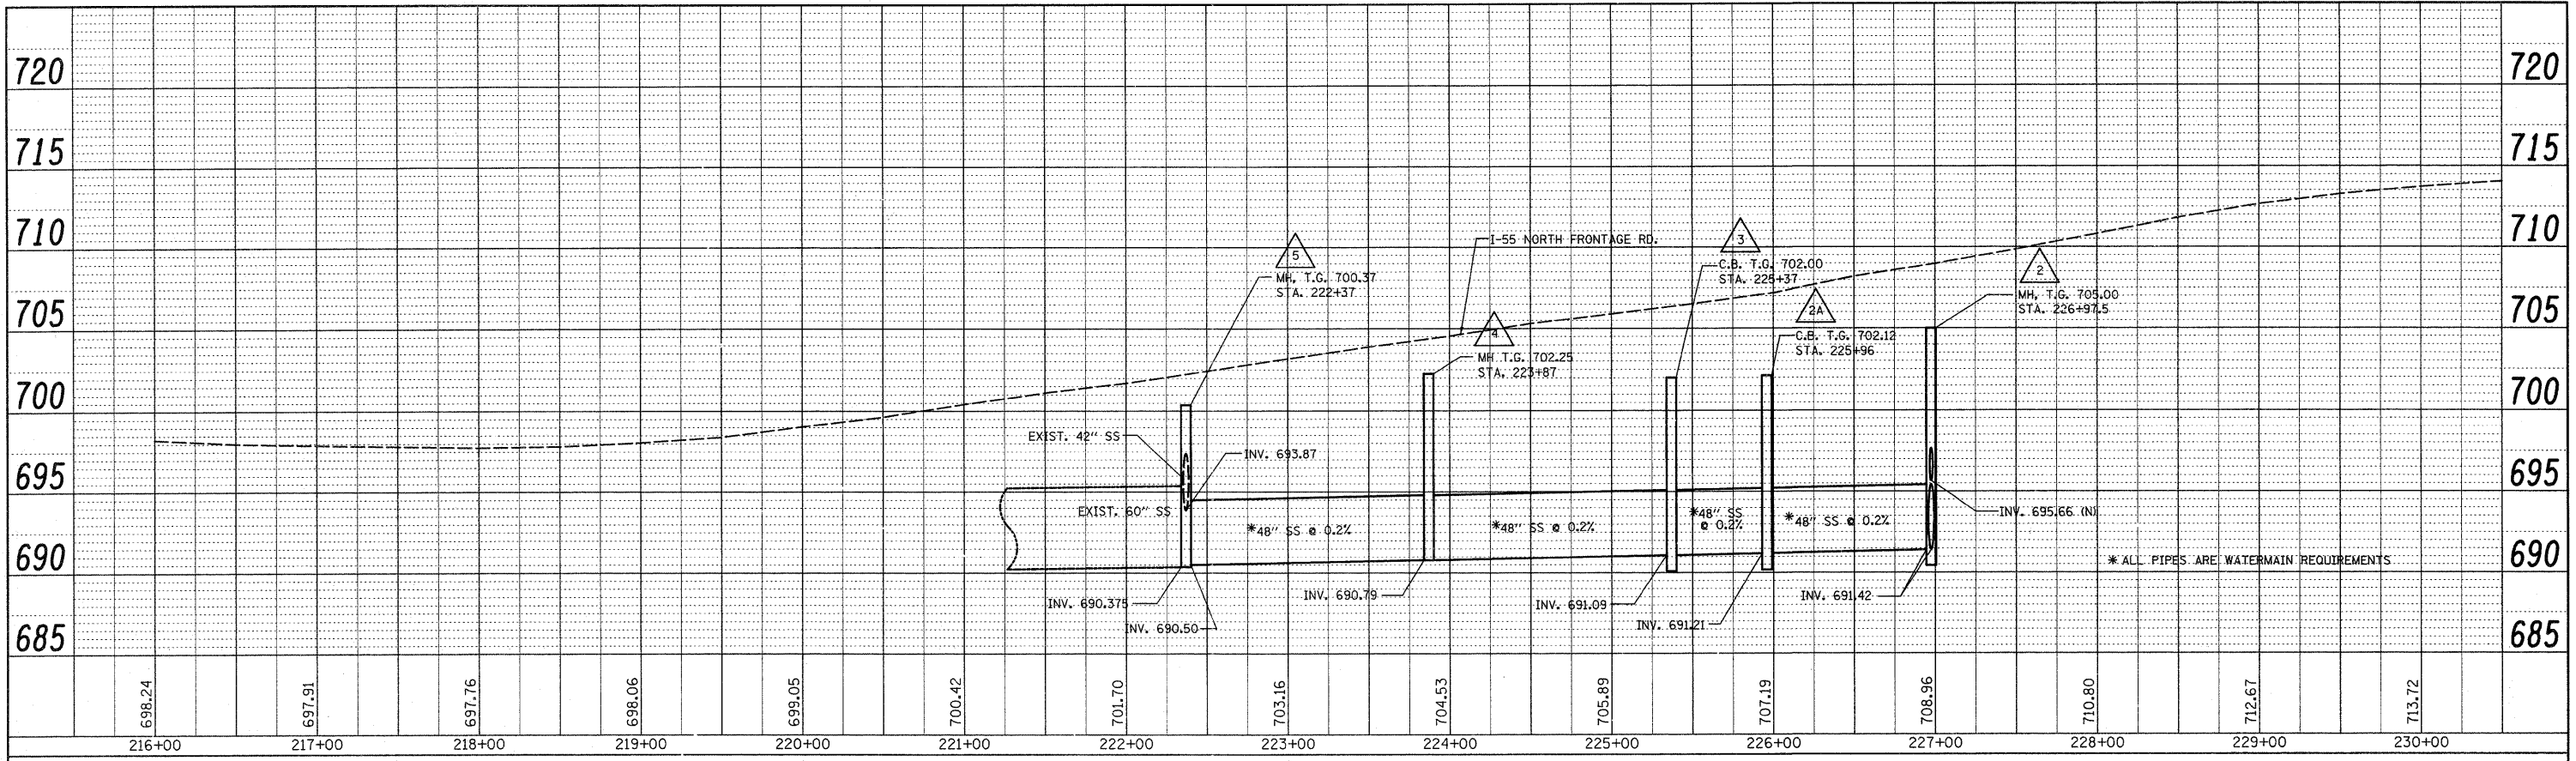

PROFILE SURVEYED BY DATE  
 NOTE BOOK NO. CHECKED BY  
 B.M. NOTED BY  
 STRUCTURE NOTATIONS OK'D

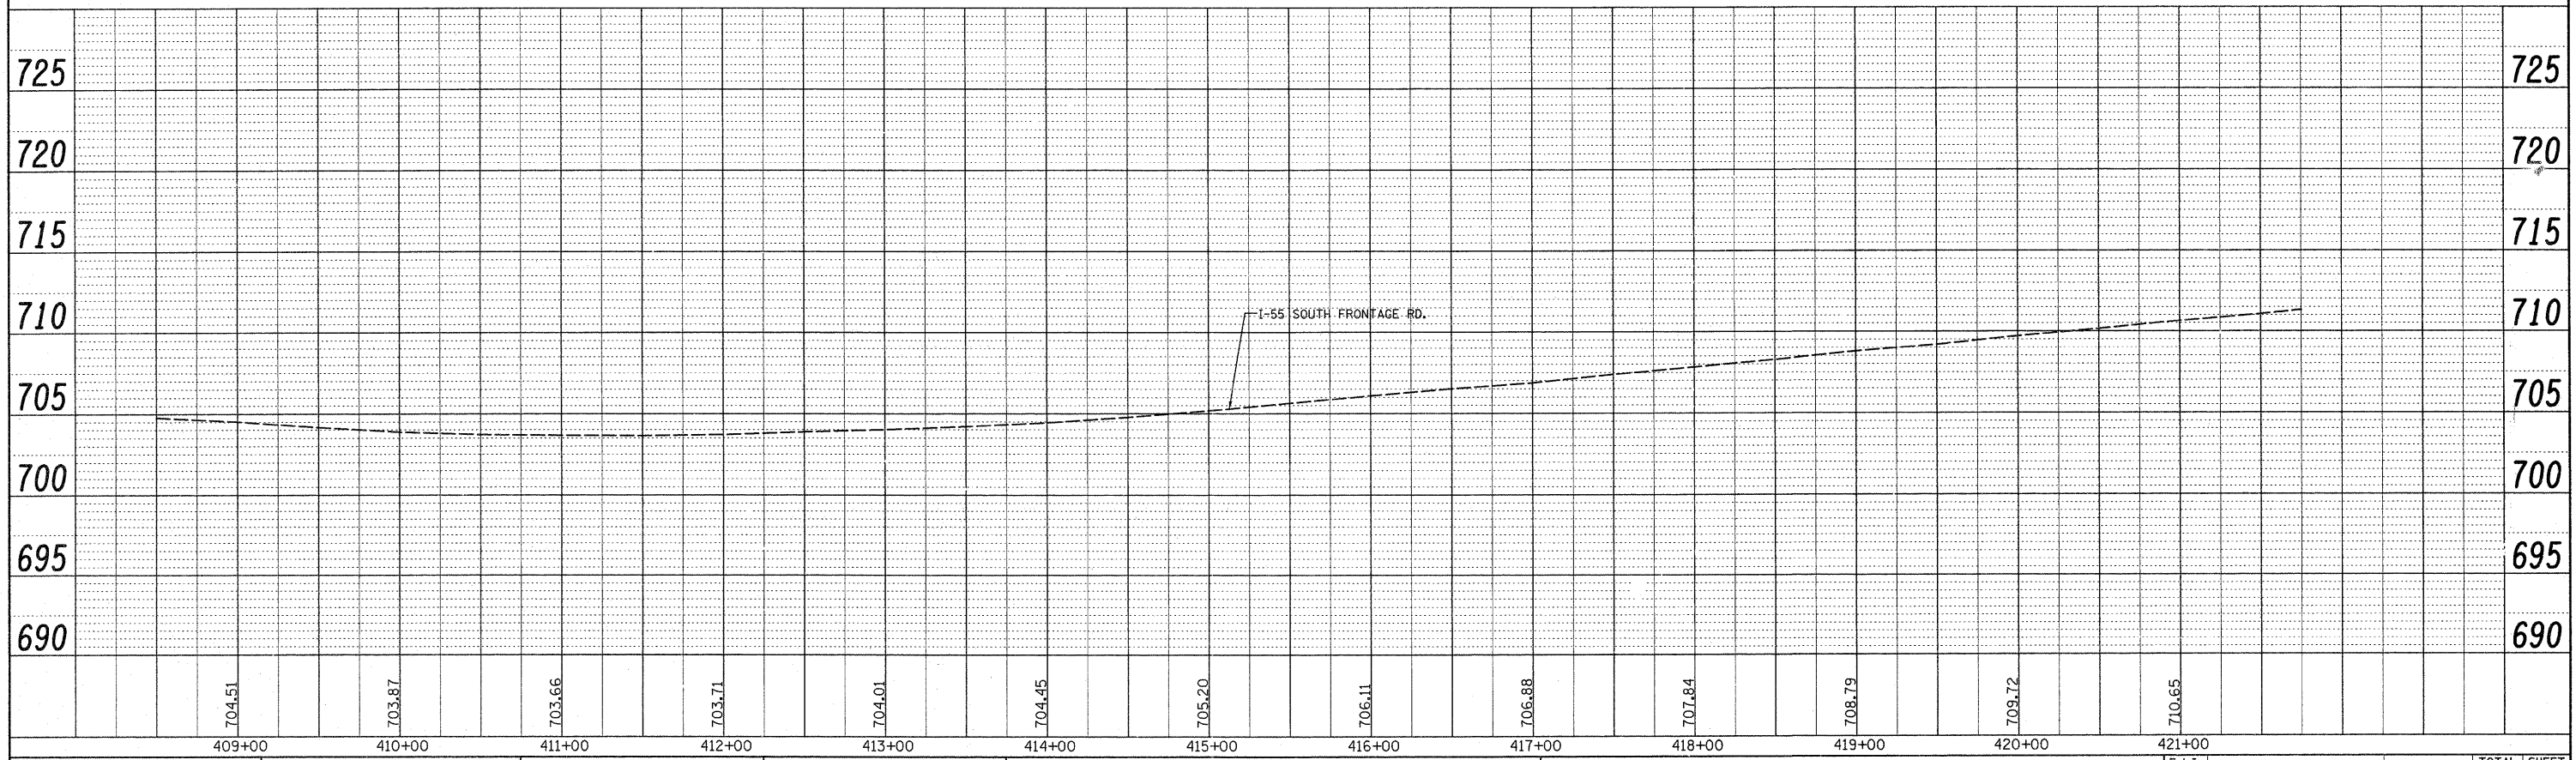

FILE NAME =	USER NAME = ul-rchkd	DESIGNED -	REVISED -	<b>STATE OF ILLINOIS DEPARTMENT OF TRANSPORTATION</b>	<b>EXIST. &amp; PROP. DRAINAGE PROFILE I-55 NORTH &amp; SOUTH FRONTAGE RD.</b>			F.A.I. RTE.	SECTION	COUNTY	TOTAL SHEETS	SHEET NO.			
o:\pw-work\pwrzdot\ul-rchkd\dms89282\1107486-sh-t-drain.dgn	DRAWN -	REVISED -	REVISED -		SCALE: 1"=50'	SHEET NO.	OF	SHEETS	STA.	TO STA.	55	29T-1	WILL	19	9
PLOT SCALE = 50.0000' / 1"	CHECKED -	REVISED -	REVISED -		CONTRACT NO. 60A56										
PLOT DATE = 8/24/2011	DATE -	REVISED -	REVISED -		FED. ROAD DIST. NO. ILLINOIS FED. AID PROJECT										