


FINAL SURVEY	DATE
SURVEYED	BY
PLOTTED	
REPLICATE	
NOTE BOOK	
AREAS CHECKED	
AREAS CHECKED	
NO.	

ORIGINAL SURVEY	DATE
SURVEYED	BY
PLOTTED	
REPLICATE	
NOTE BOOK	
AREAS CHECKED	
AREAS CHECKED	
NO.	

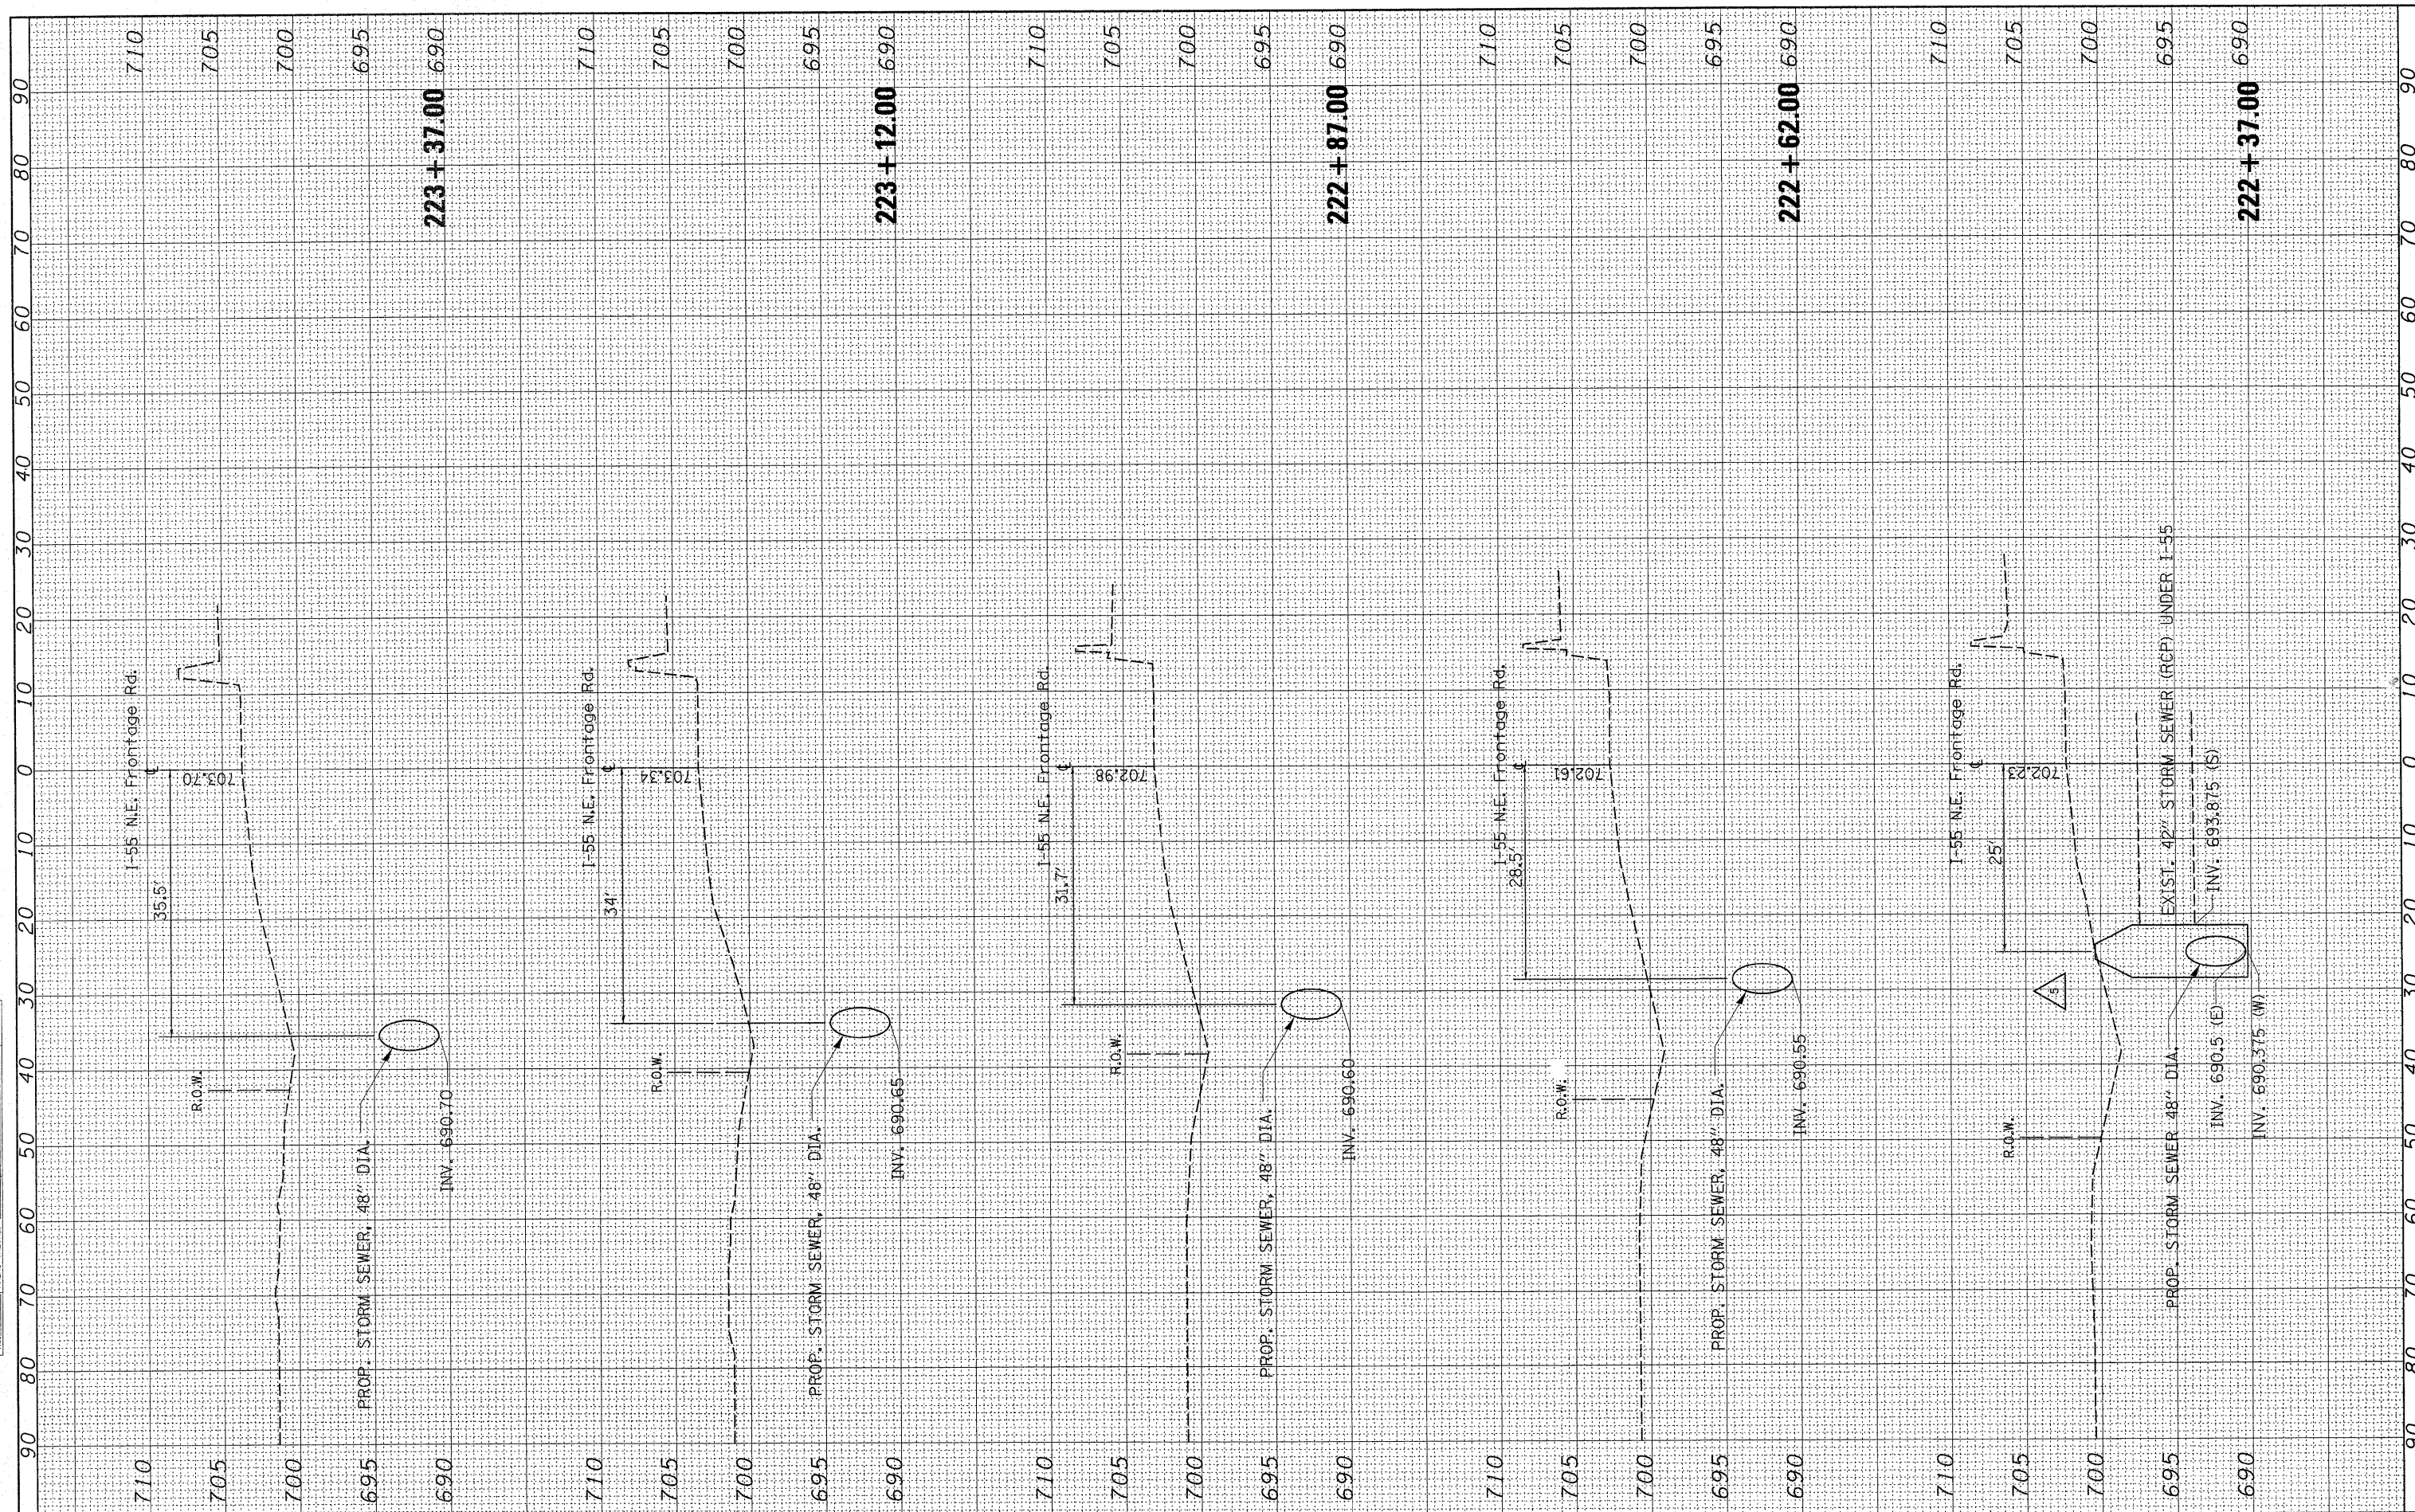

FILE NAME = c:\pwwork\pwwork\baueord\ms89202\0107406-shr

USER NAME = baueord
 DESIGNED -
 DRAWN -
 CHECKED -
 DATE -

DESIGNED -
 DRAWN -
 CHECKED -
 DATE -

REVISED -
 REVISED -
 REVISED -
 REVISED -

**STATE OF ILLINOIS
 DEPARTMENT OF TRANSPORTATION**

**CROSS SECTIONS
 I-55 NORTH FRONTAGE RD.**

SCALE: SHEET NO. OF SHEETS STA. 222+37.00 TO STA. 223+37.00

F.A.I. RTE.	SECTION	COUNTY	TOTAL SHEETS	SHEET NO.
55	29 T-1	WILL	19	14
CONTRACT NO. 60A56				
ILLINOIS FED. AID PROJECT				