
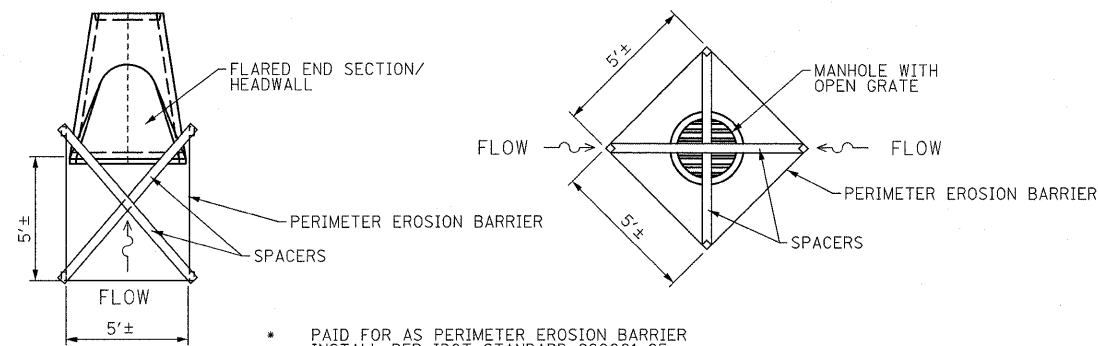


DATE	BY	SURVEYED	CHECKED
		ALIGNED	CHECKED
		FILED	CHECKED
		FILED	CHECKED
PLAN	NO.	NO.	NO.

DATE	BY	SURVEYED	CHECKED
		ALIGNED	CHECKED
		FILED	CHECKED
		FILED	CHECKED
PLAN	NO.	NO.	NO.

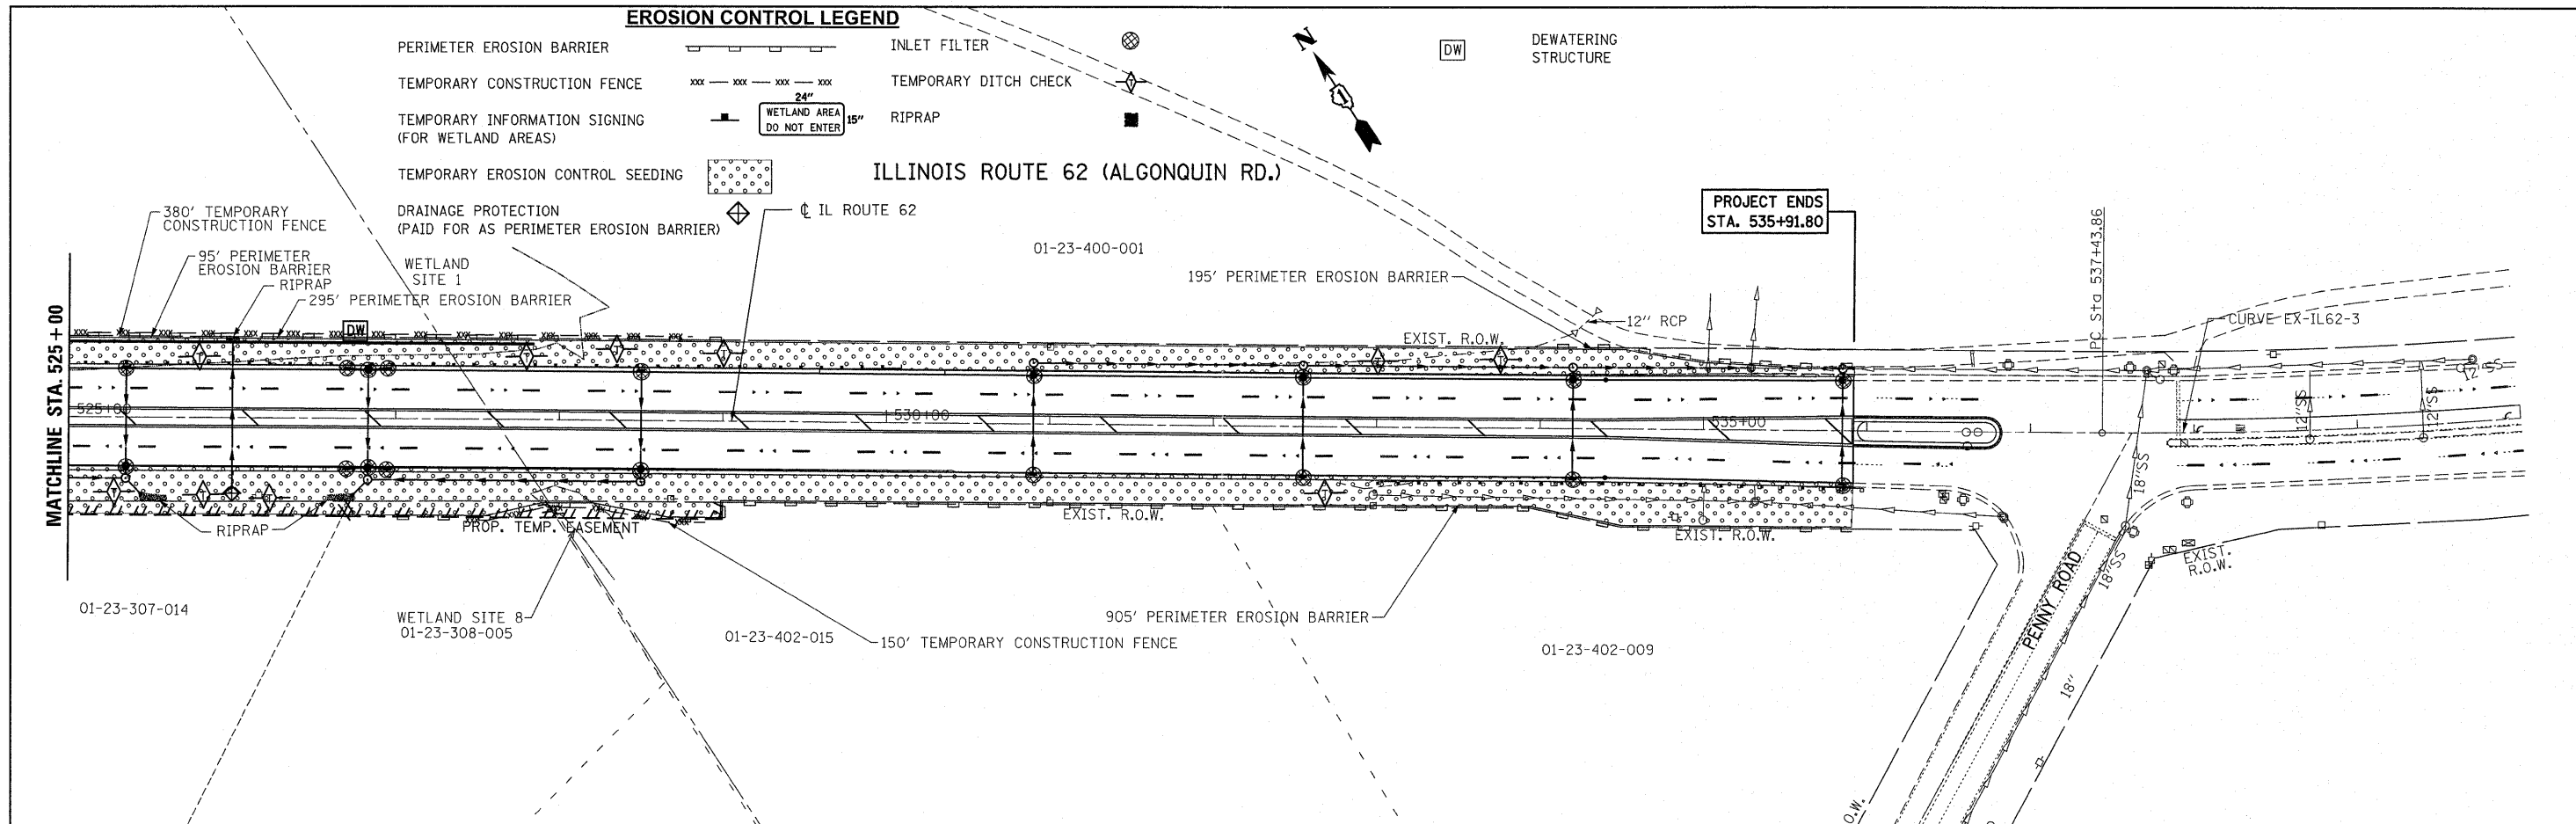

** PAID FOR AS PERIMETER EROSION BARRIER
 ** INSTALL PER IDOT STANDARD 280001-05
DRAINAGE PROTECTION DETAILS
 N.T.S.

FILE NAME = ...\\D160135-shr-eros_03.dgn



DESIGNED	SEF	REVISED	-	10/21/2011	N.W.S.
DRAWN	SMQ	REVISED	-		
CHECKED	RJD	REVISED	-		
DATE	JUNE 30, 2011	REVISED	-		

STATE OF ILLINOIS
DEPARTMENT OF TRANSPORTATION

IL RTE 62 (ALGONQUIN RD.) FROM EASTING'S WAY TO PENNY RD.
EROSION & SEDIMENT CONTROL PLAN

SCALE: 1"=50' SHEET NO. 3 OF 3 SHEETS STA. 525+00 TO STA. 535+91.80

F.A.P. RTE.	SECTION	COUNTY	TOTAL SHEETS	SHEET NO.
339	116 Y-1-R-1	COOK	122	27
CONTRACT NO. 60I35				
ILLINOIS FED. AID PROJECT				