


| | | | |
|------|--------------------|----|------|
| PLAN | SURVEYED | BY | DATE |
| | PLOTTED | | |
| | NOTE BOOK | | |
| | NO. _____ | | |
| | RT. OF WAY CHECKED | | |
| | CADD FILE NAME | | |

| | | | |
|------|--------------------|----|------|
| PLAN | SURVEYED | BY | DATE |
| | PLOTTED | | |
| | NOTE BOOK | | |
| | NO. _____ | | |
| | RT. OF WAY CHECKED | | |
| | CADD FILE NAME | | |

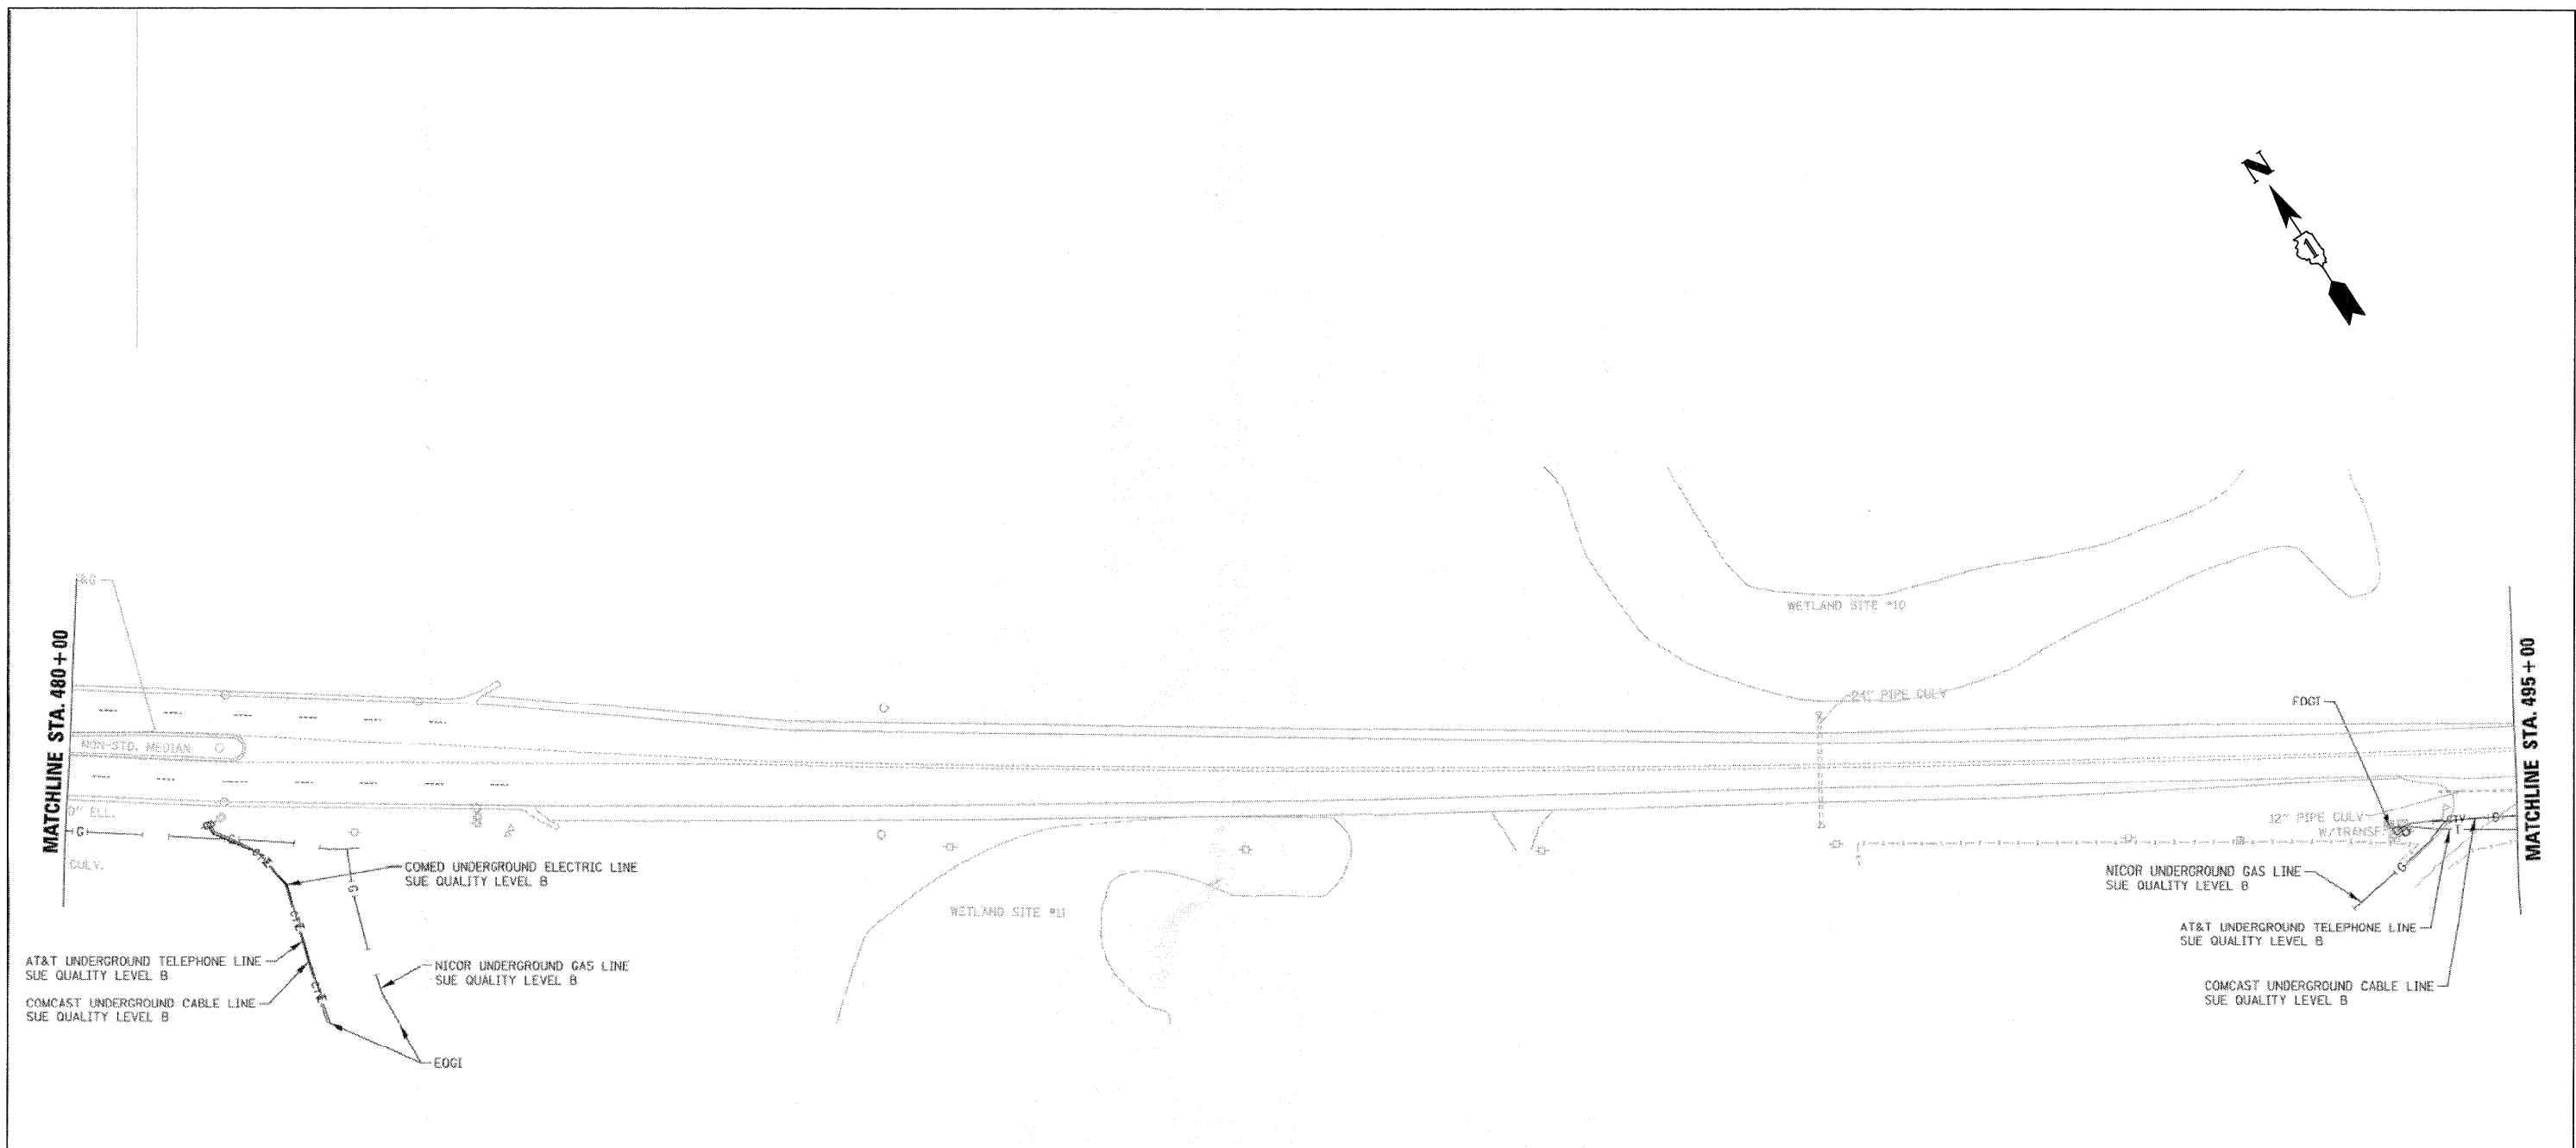

STATE OF ILLINOIS)
COUNTY OF COOK) S.S.

UTILITIES SHOWN HEREON HAVE BEEN INVESTIGATED BY ASE IN ACCORDANCE WITH SUE INDUSTRY STANDARDS QUALITY LEVEL B (QLB). ALL OTHER INFORMATION SHOWN HAS BEEN PROVIDED BY OTHERS.

FIELD WORK WAS PERFORMED BETWEEN THE 7TH OF JULY AND 14TH DAY OF JULY, A.D., 2010.

IN WITNESS WHEREOF, I HAVE HEREUNTO SET MY HAND AND SEAL THIS 5TH DAY OF AUGUST A.D., 2010. CHICAGO, IL.

STEVEN M. RIENKS
062-044619
LICENSED PROFESSIONAL ENGINEER OF ILLINOIS

Steven M. Rienks
STEVEN M. RIENKS - ILLINOIS PROFESSIONAL ENGINEER NUMBER 62-044619
MY LICENSE EXPIRES 11/30/2011

AMERICAN
SURVEYING & ENGINEERING, P.C.
SURVEYORS - ENGINEERS
GEODESISTS - MAPPING SCIENTISTS

Chicago: 312-277-2000 / Fax 312-277-2002
Dixons: 815-288-6231 / Fax 815-288-6277
Aurora: 603-897-4105 / Fax 630-897-4121
Illinois Professional Design Firm No. 184-003192

LEGEND

| | |
|-------|--------------------------------|
| —T— | EXISTING UNDERGROUND TELEPHONE |
| —W— | EXISTING UNDERGROUND WATER |
| —E— | EXISTING UNDERGROUND ELECTRIC |
| —G— | EXISTING UNDERGROUND GAS |
| —CTV— | EXISTING UNDERGROUND CABLE TV |
| EOGI | END OF GEOPHYSICAL INFORMATION |

FILE NAME =
...\\D160135-1007 SUE_02.dgn

| | | |
|----------------|--------------------|-----------|
| Primera | DESIGNED RJD | REVISED - |
| | DRAWN GEW | REVISED - |
| | CHECKED TWL | REVISED - |
| | DATE JUNE 30, 2011 | REVISED - |

**STATE OF ILLINOIS
DEPARTMENT OF TRANSPORTATION**

**IL RTE 62 (ALGONQUIN RD.) FROM EASTING'S WAY TO PENNY RD.
SUE INVESTIGATION OF UNDERGROUND UTILITIES**

SCALE: 1"=50' SHEET NO. 2 OF 6 SHEETS STA. 480+00 TO STA. 495+00

| | | | | |
|---------------------------|-------------|--------|--------------|--------------------|
| F.A.P. RTE. | SECTION | COUNTY | TOTAL SHEETS | SHEET NO. |
| 339 | 116 Y-1-R-1 | COOK | 122 | 33 |
| | | | | CONTRACT NO. 60135 |
| ILLINOIS FED. AID PROJECT | | | | |