



REFLECTED ELEVATION

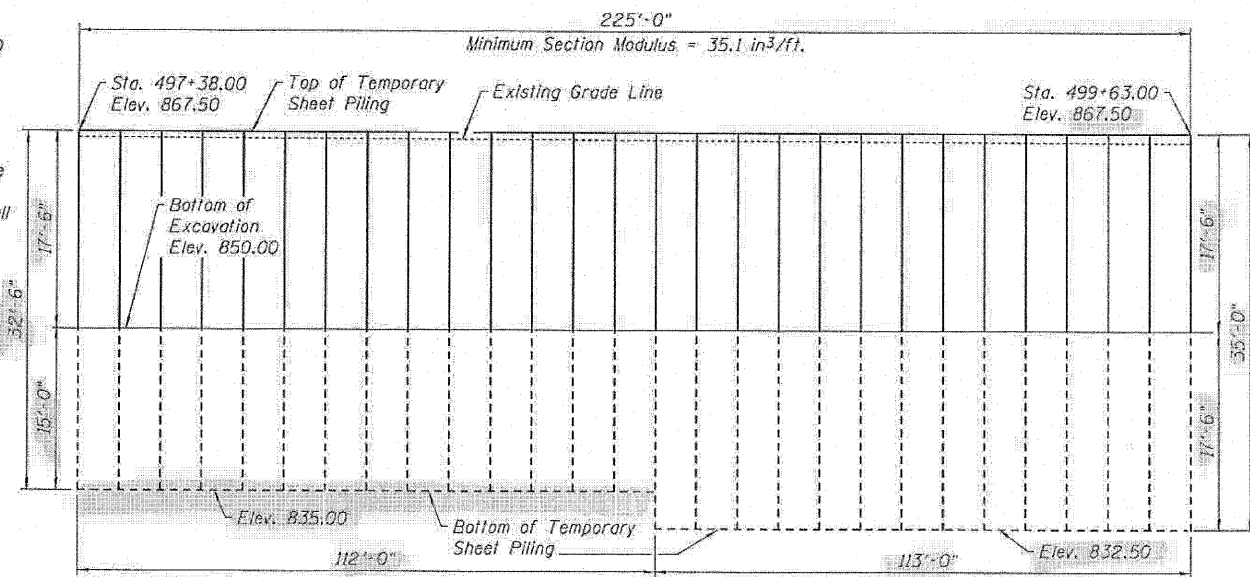

TEMPORARY SHEET PILING

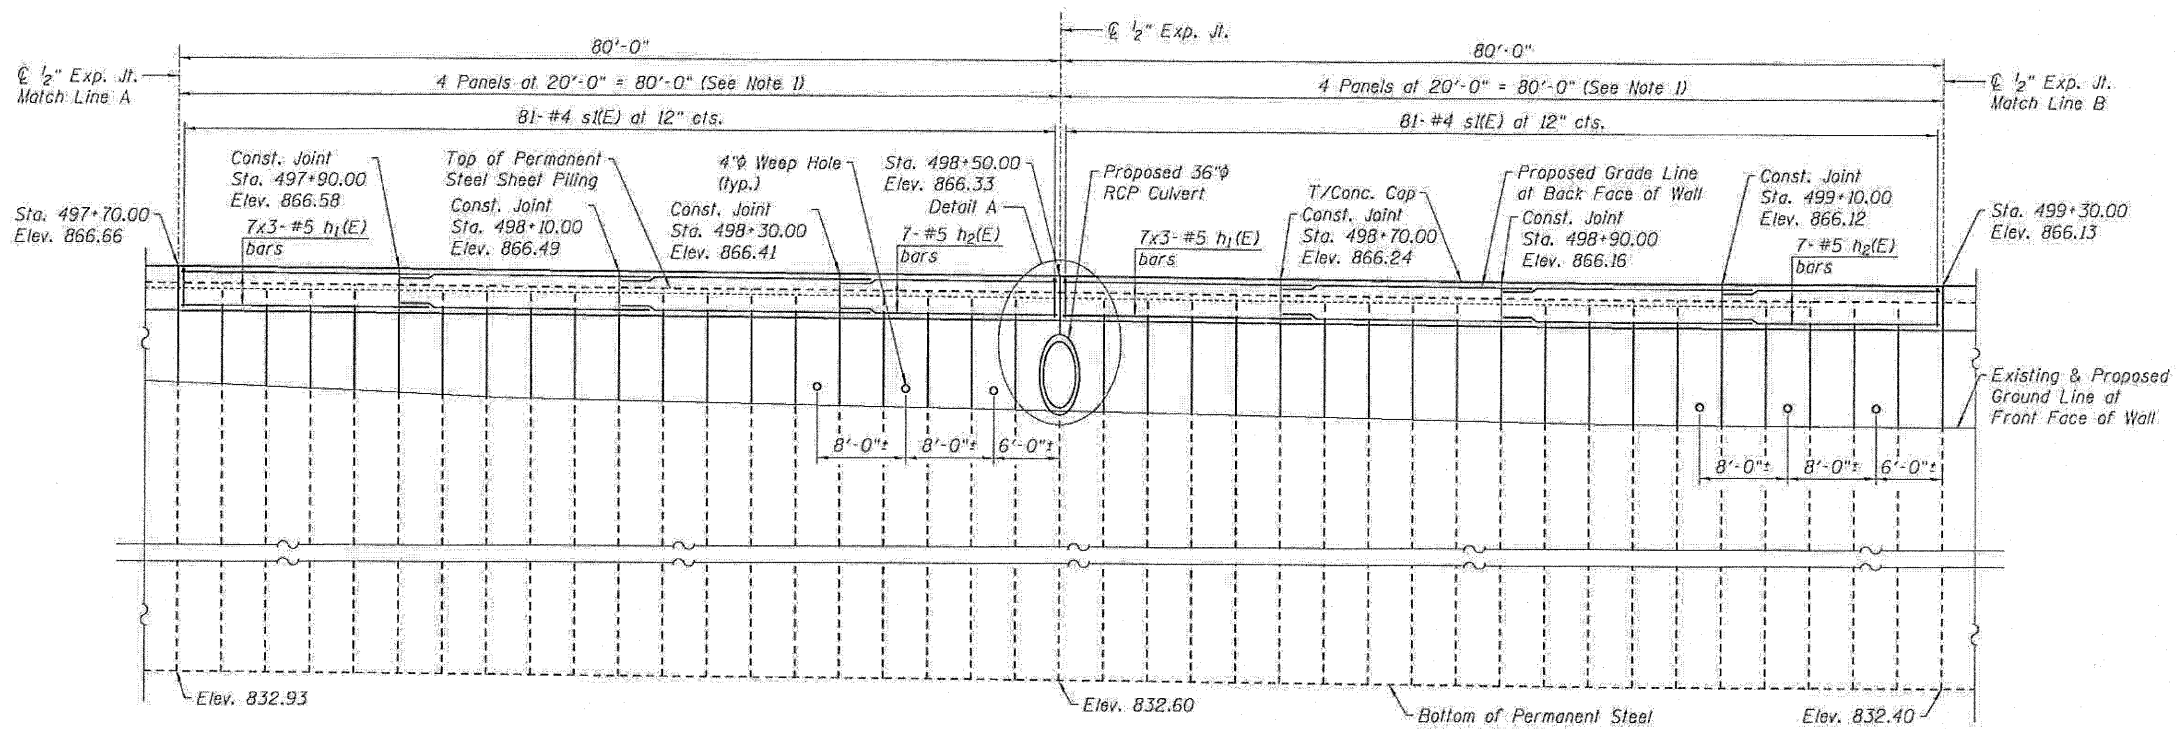

REFLECTED ELEVATION

- Notes:
1. The Expansion Joints shall be located at the nearest sheet piling interlock to the indicated spacing shown.
 2. See Sheet S4 for Detail A.
 3. Reinforcement bars designated thus 7x3-#5, etc indicates 7 lines of bars with 3 lengths per line.



USER NAME *	DESIGNED - JPM	REVISED -
PLOT SCALE *	CHECKED - JKH	REVISED -
PLOT DATE *	DRAWN - JPM	REVISED -
	CHECKED - JXH/TPG	REVISED -

STATE OF ILLINOIS
DEPARTMENT OF TRANSPORTATION

WALL ELEVATIONS
STRUCTURE NO. 016-W994

F.A.P. RTE. 339	SECTION 116 Y-1-R-1	COUNTY COOK	TOTAL SHEETS 122	SHEET NO. 59
CONTRACT NO. 60135				
ILLINOIS FED. AID PROJECT				

SHEET NO. 52 OF 58 SHEETS