


REFLECTED ELEVATION

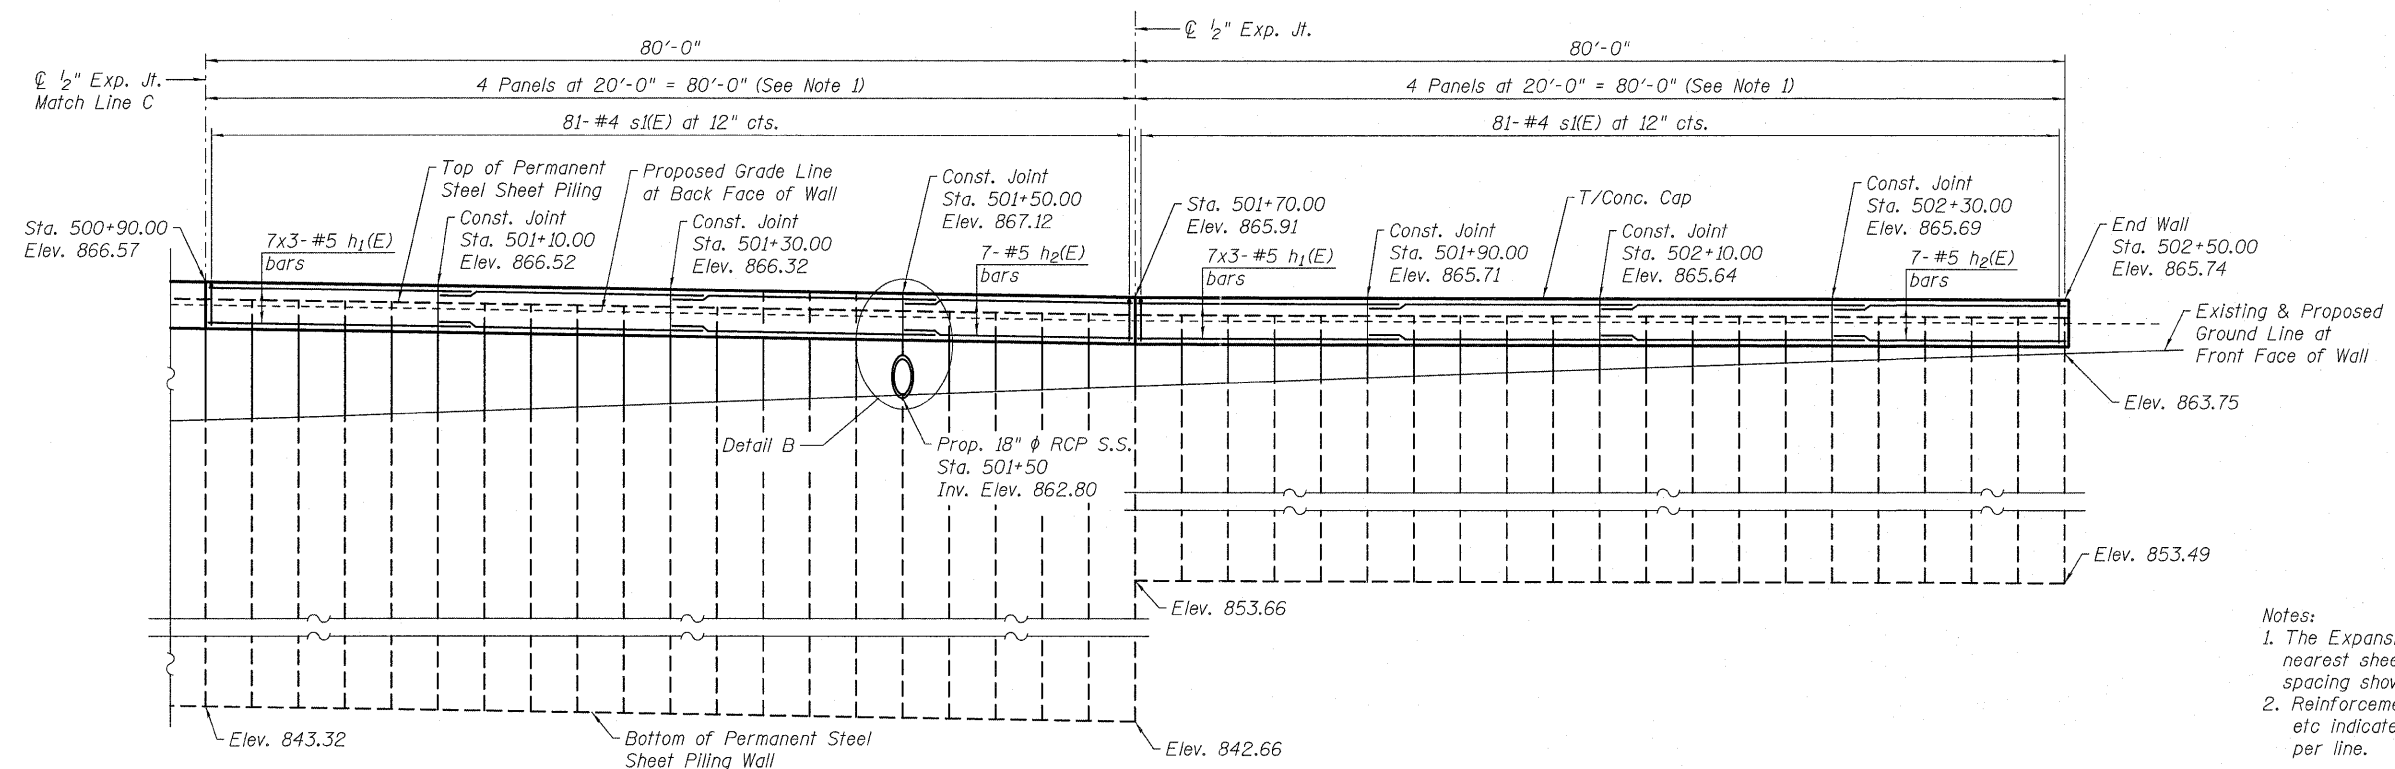

REFLECTED ELEVATION

- Notes:
1. The Expansion Joints shall be located at the nearest sheet piling interlock to the indicated spacing shown.
 2. Reinforcement bars designated thus 7x3-#5, etc indicates 7 lines of bars with 3 lengths per line.



USER NAME =	DESIGNED - JPM	REVISED - 10/21/2011 J.P.M.
PLOT SCALE =	CHECKED - JXH	REVISED -
PLOT DATE =	DRAWN - JPM	REVISED -
	CHECKED - JXH/TPG	REVISED -

STATE OF ILLINOIS
DEPARTMENT OF TRANSPORTATION

WALL ELEVATIONS
STRUCTURE NO. 016-W994

SHEET NO. S3 OF S8 SHEETS

F.A.P. RTE.	SECTION	COUNTY	TOTAL SHEETS	SHEET NO.
339	116 Y-1-R-1	COOK	122	60
CONTRACT NO. 60135				
ILLINOIS FED. AID PROJECT				