


ELEVATION
(Looking at Front Face of Wall)

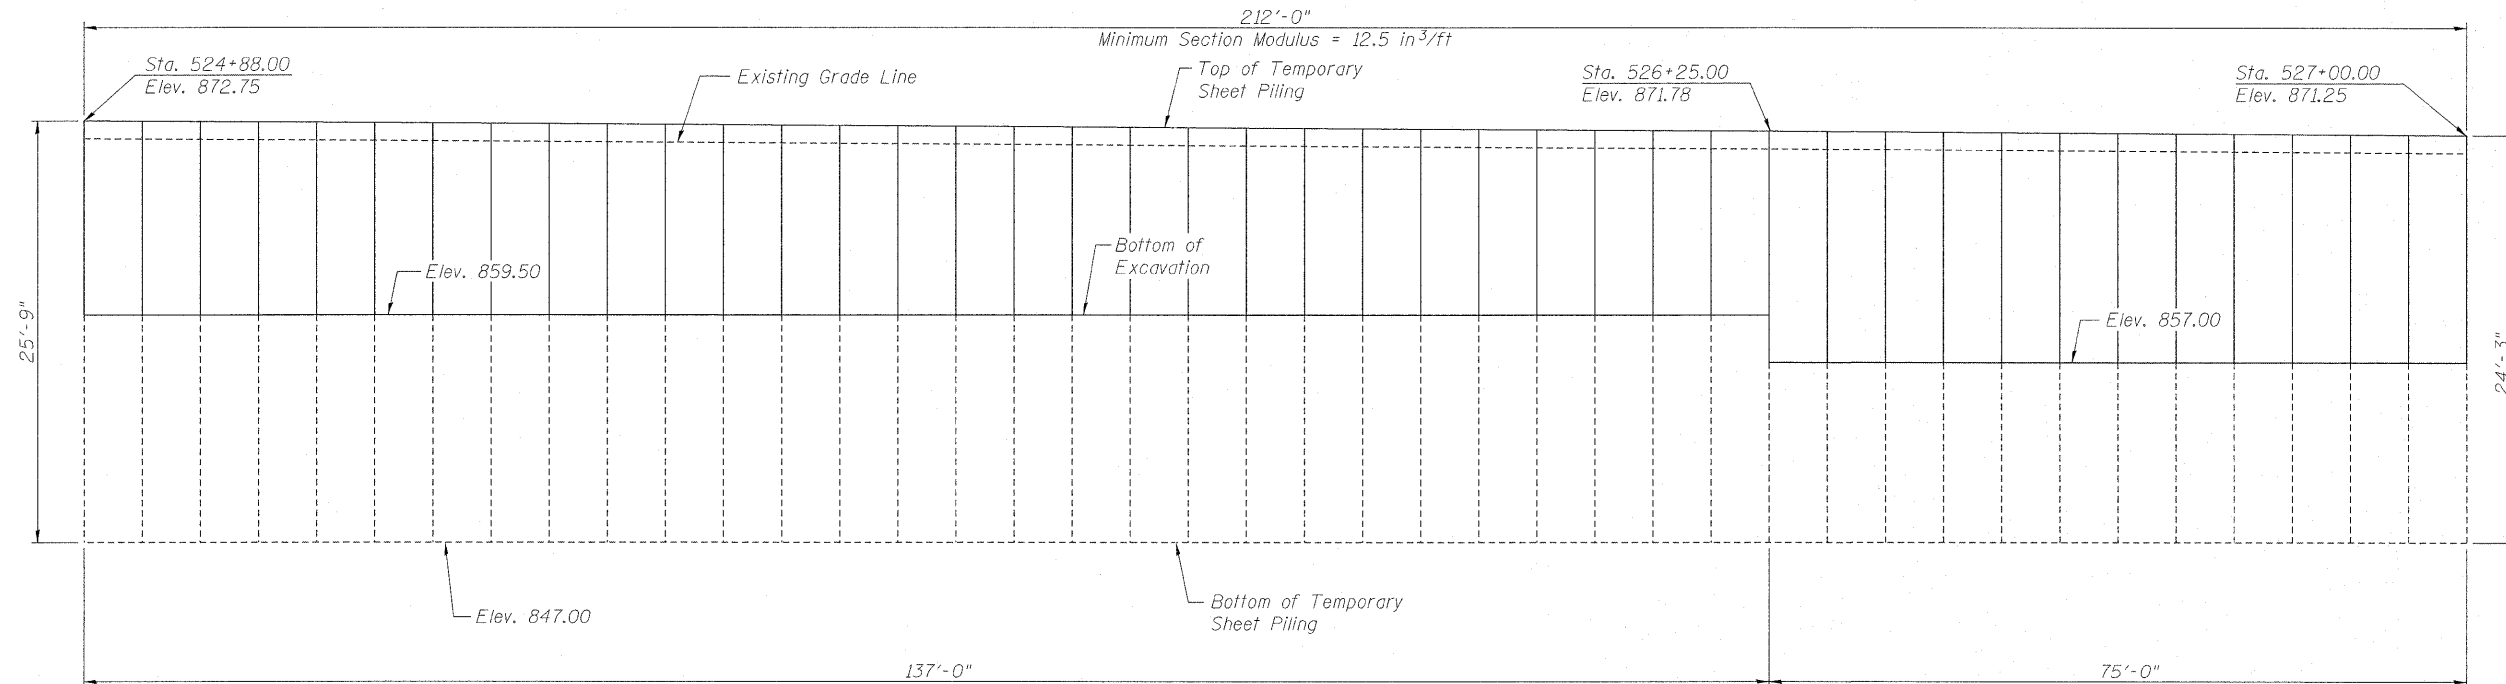

TEMPORARY SHEET PILING

If the Contractor chooses to alter the temporary cantilevered sheet piling design requirements shown on the plans, a design submittal including plan details and calculations will be required for review and acceptance by the Engineer.

Notes:
See sheet S5 of S9 for Bill of Material, Section Thru Wall, Wall Joint Details and Detail A.
Expansion joints shall be located at the nearest sheet piling interlock to the indicated spacing shown.