


FINAL SURVEY BY DATE  
 SURVEYED BY  
 NOTE BOOK NO.  
 TEMPLATE AREAS CHECKED

ORIGINAL SURVEY BY DATE  
 SURVEYED BY  
 NOTE BOOK NO.  
 TEMPLATE AREAS CHECKED

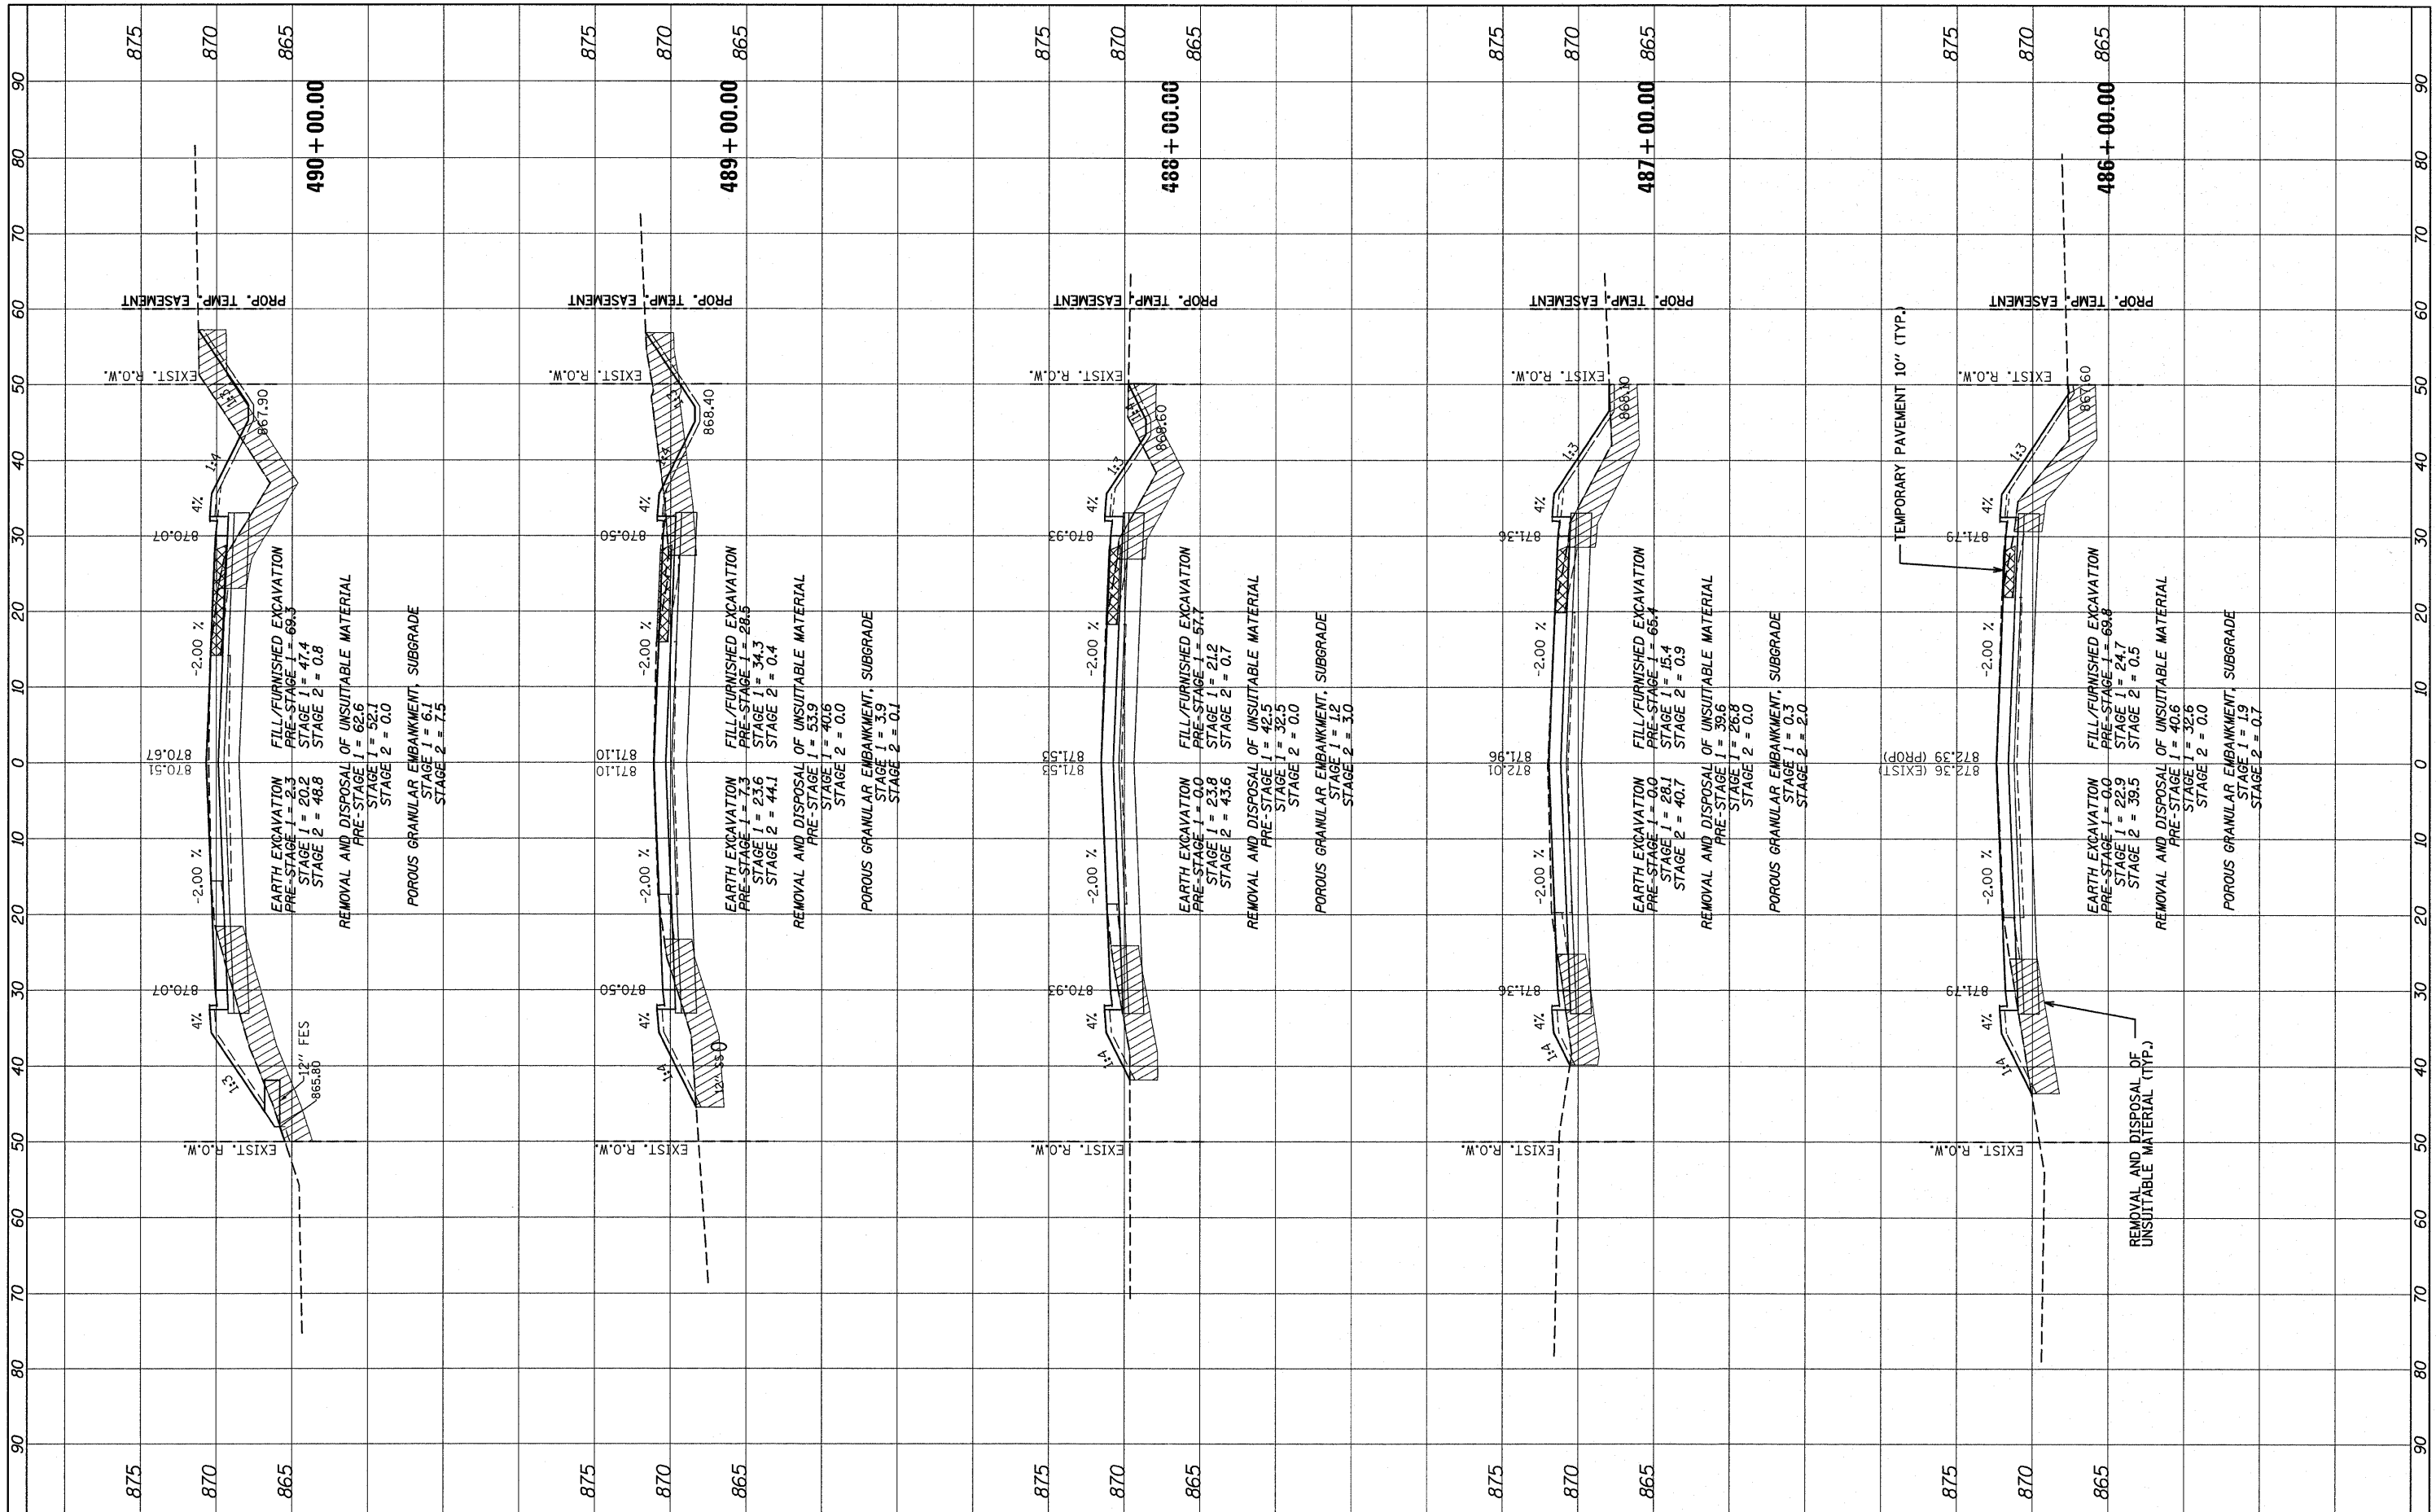

FILE NAME = #PND035-sht-xssht.dgn	USER NAME = #USER#	DESIGNED - ADW	REVISED - 10/21/2011 N.W.S.	<b>STATE OF ILLINOIS</b> <b>DEPARTMENT OF TRANSPORTATION</b> <b>IL RTE 62 (ALGONQUIN RD.) FROM EASTING'S WAY TO PENNY RD.</b> <b>CROSS SECTIONS</b> SCALE: 1"=10'(H); 1"=5'(V) SHEET NO. 2 OF 13 SHEETS STA. 486+00.00 TO STA. 490+00.00	F.A.P. RTE. 339	SECTION 116 Y-1-R-1	COUNTY COOK	TOTAL SHEETS 122	SHEET NO. 100
PLOT SCALE = #SCALE#	CHECKED - RJD	REVISED -	REVISED -		CONTRACT NO. 60135				
PLOT DATE = #DATE#	DATE - JUNE 30, 2011	REVISED -	REVISED -		ILLINOIS FED. AID PROJECT				