


FINAL SURVEY	SURVEYED	BY	DATE
NOTE BOOK	NO. _____		
AREAS CHECKED			

ORIGINAL SURVEY	SURVEYED	BY	DATE
NOTE BOOK	NO. _____		
AREAS CHECKED			

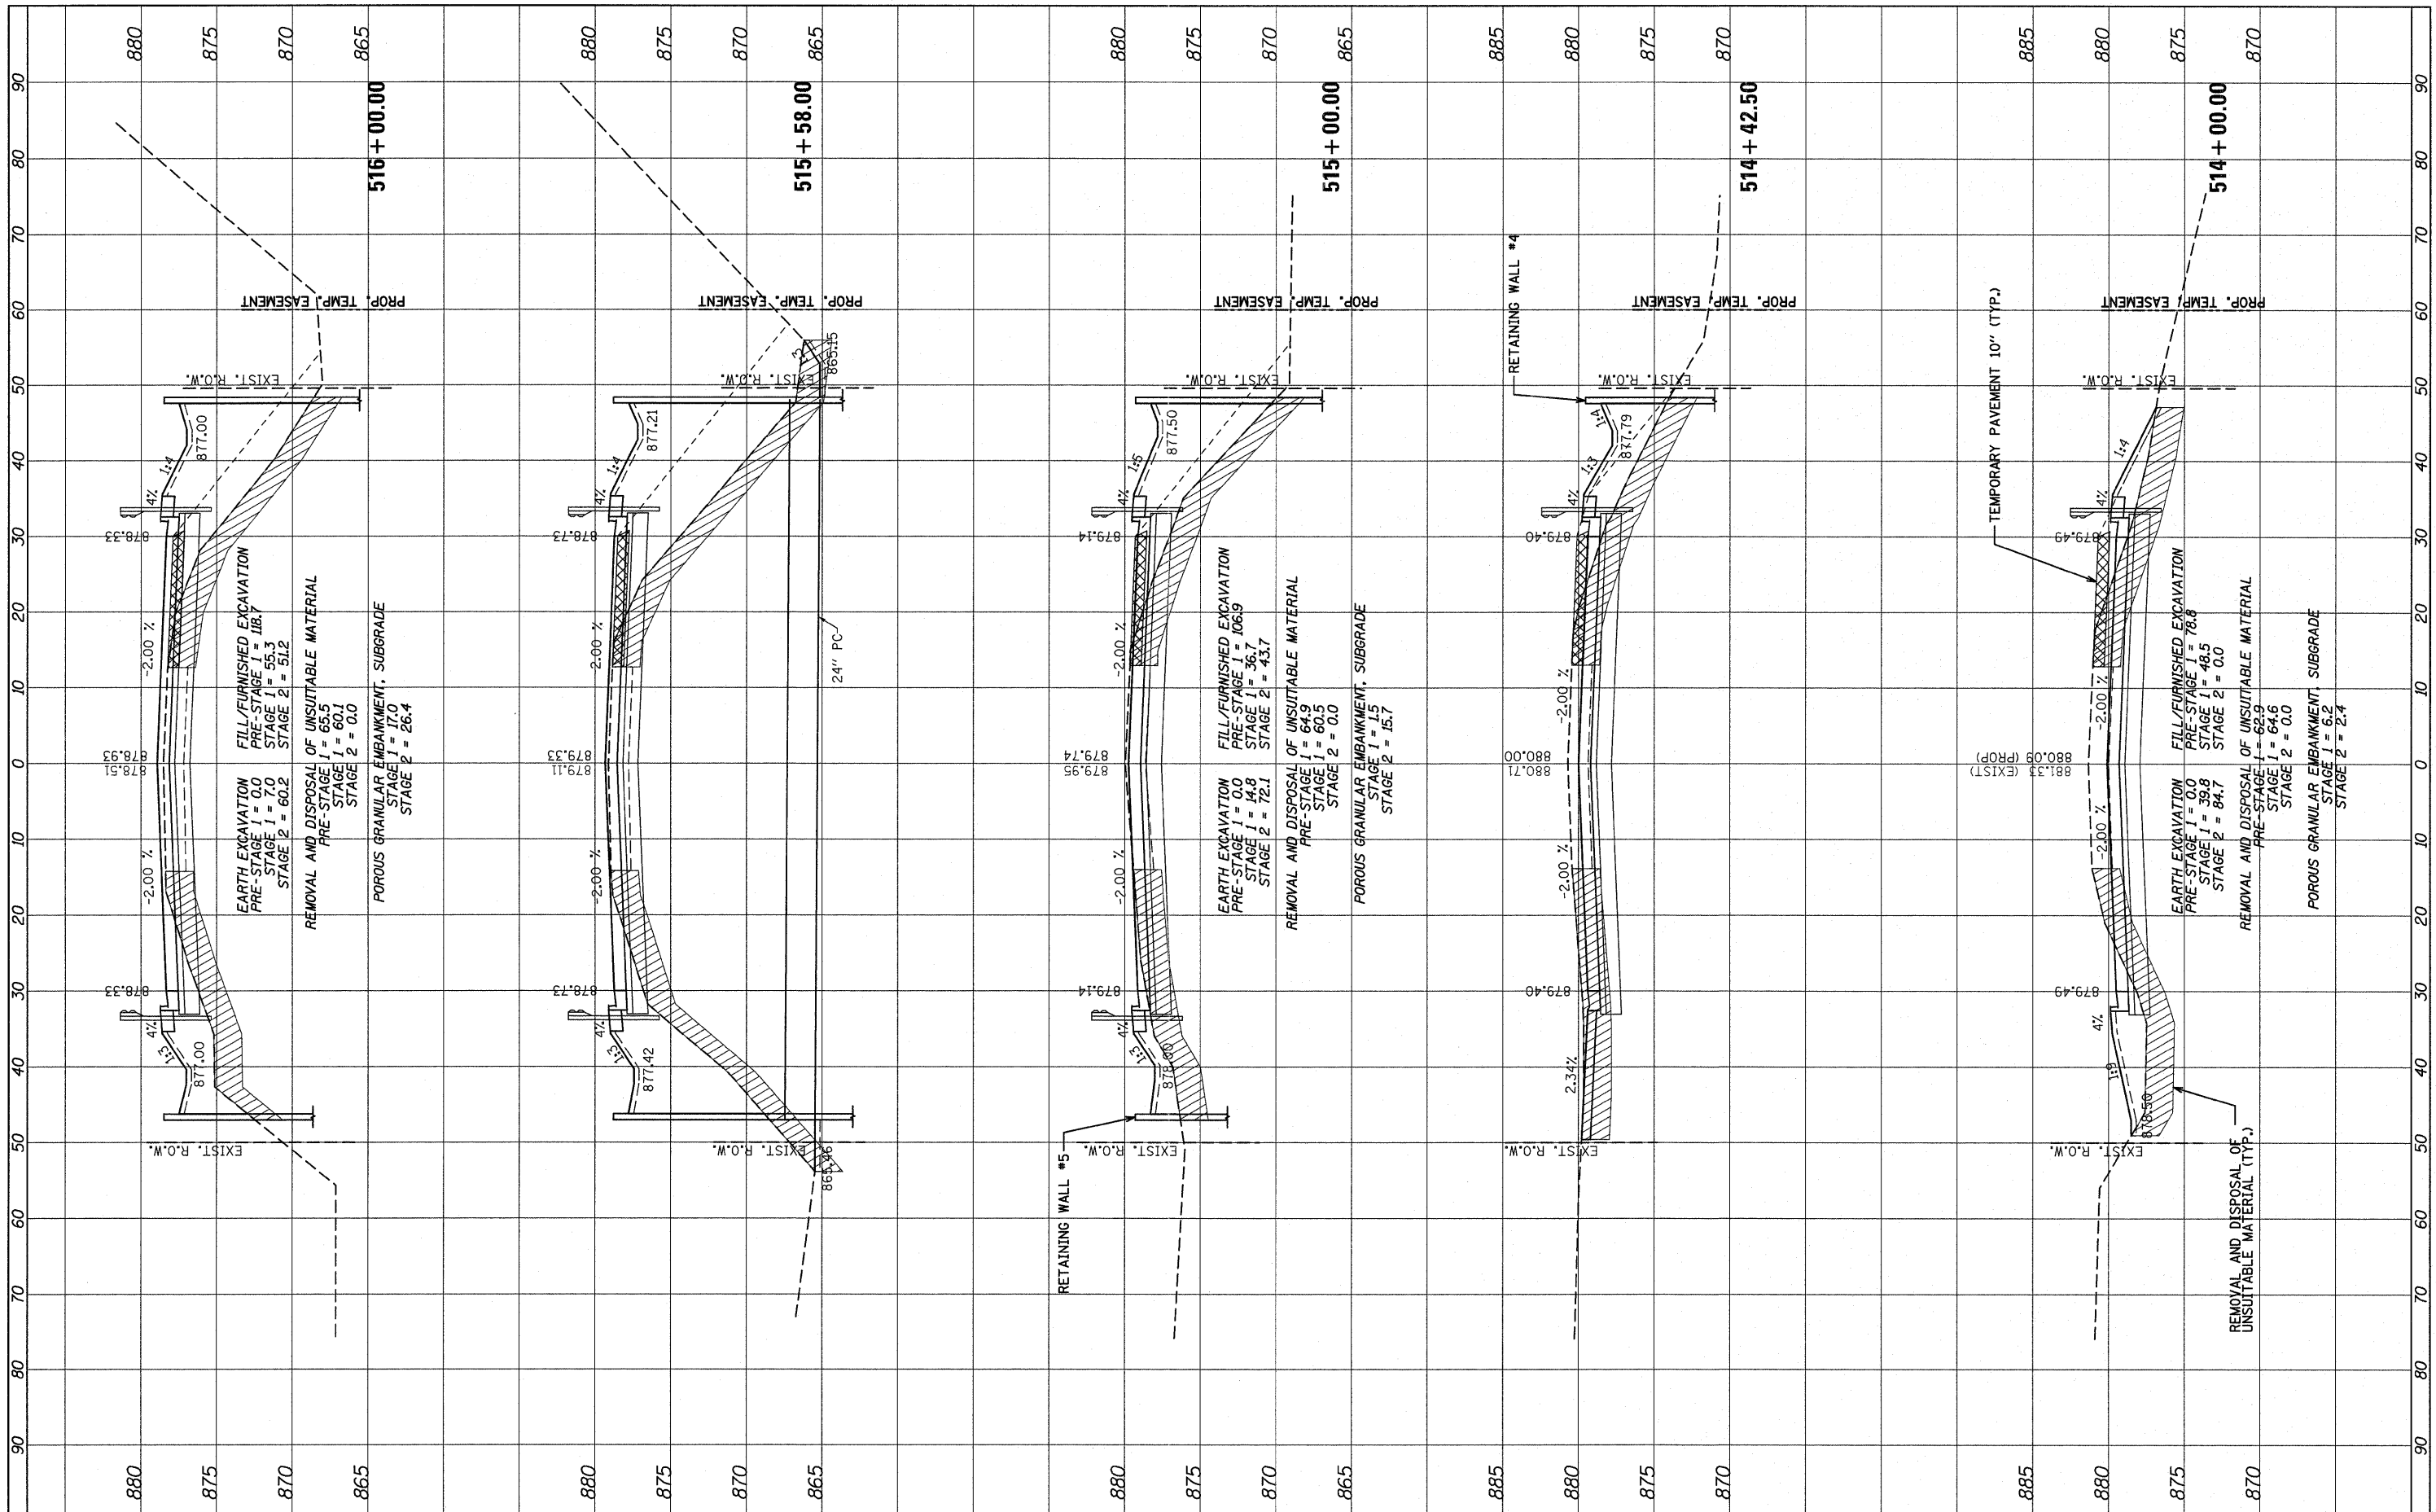

FILE NAME =
 #RND:035-sht-xsht.dgn

USER NAME = #USER#
 PLOT SCALE = #SCALE#
 PLOT DATE = #DATE#

DESIGNED - ADW
 DRAWN - ADW
 CHECKED - RJD
 DATE - JUNE 30, 2011

REVISED - 10/21/2011 N.W.S.
 REVISED -
 REVISED -
 REVISED -

STATE OF ILLINOIS
 DEPARTMENT OF TRANSPORTATION

IL RTE 62 (ALGONQUIN RD.) FROM EASTING'S WAY TO PENNY RD.
 CROSS SECTIONS
 SCALE: E=10(H):1"=5'(V) SHEET NO. 9 OF 13 SHEETS STA. 514+00.00 TO STA. 516+00.00

F.A.P. RTE.	SECTION	COUNTY	TOTAL SHEETS	SHEET NO.
339	116 Y-1-R-1	COOK	122	107
CONTRACT NO. 60135			ILLINOIS FED. AID PROJECT	