



PLAN	DATE
NO.	BY
CHECKED	DATE
DATE	BY
DATE	BY

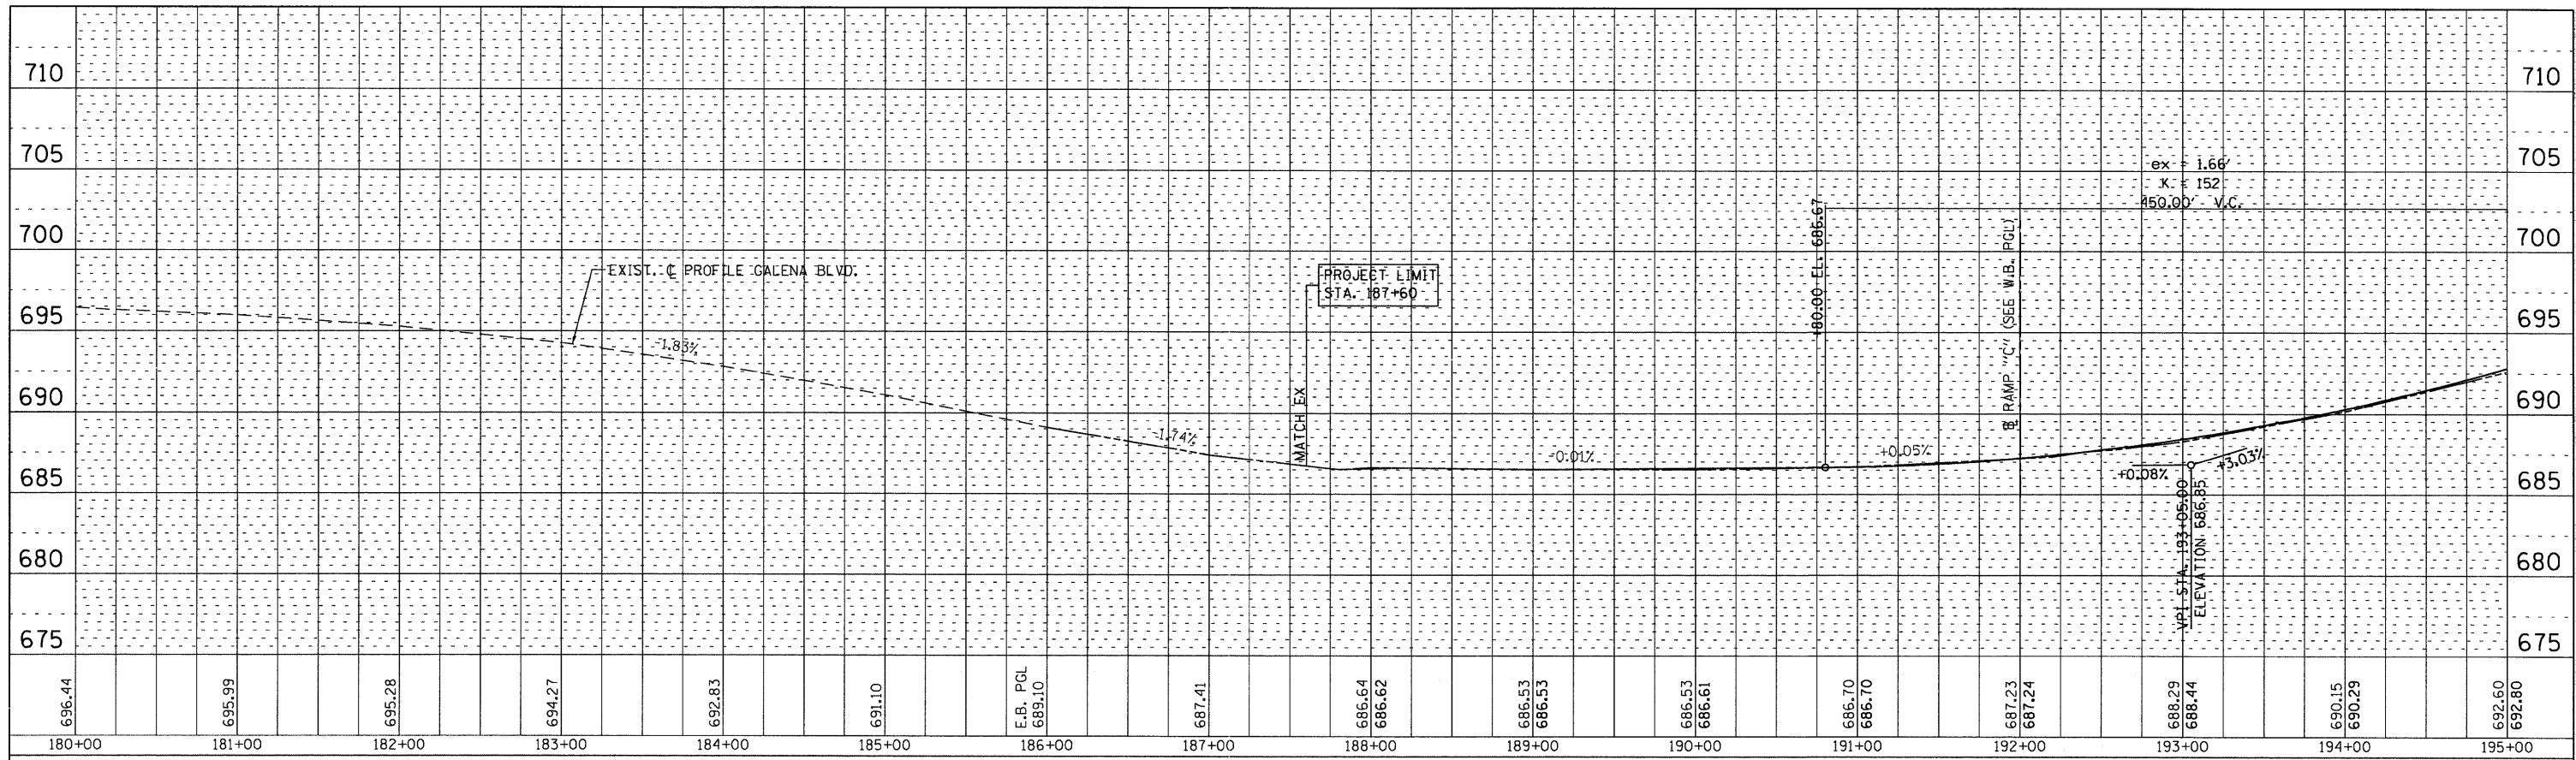

PROFILE	DATE
NO.	BY
CHECKED	DATE
DATE	BY
DATE	BY

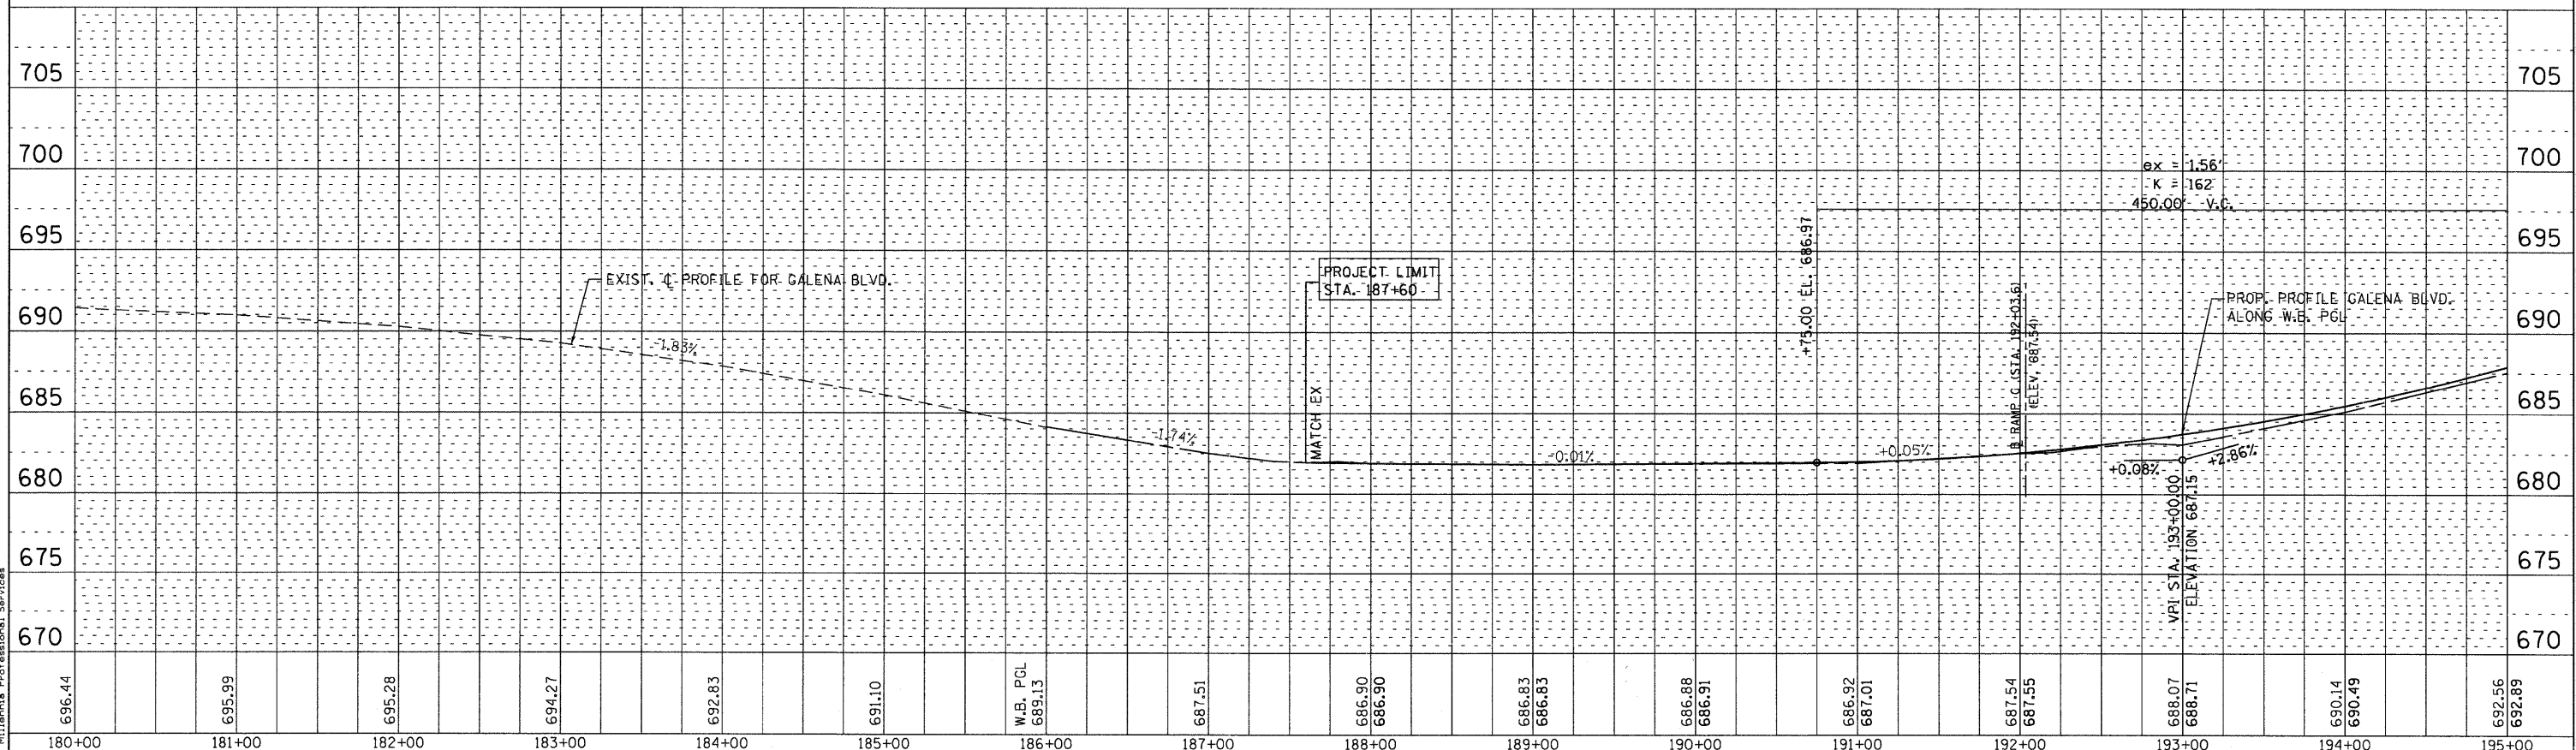

FILE NAME = P:\2010\ME1002\PTB156-16.Galena\CADD\Shots\1606K76-Sht-Profile.dgn
 PLOT SCALE = 50.0000' / IN.
 USER NAME = Millennium Professional Services

DESIGNED - CJD	REVISED -	STATE OF ILLINOIS DEPARTMENT OF TRANSPORTATION	GALENA BOULEVARD	PROFILE PLAN EB & WB PGL	F.A.P. RTE. 573	SECTION 61HB-1-R	COUNTY KANE	TOTAL SHEETS 110	SHEET NO. 14		
DRAWN - CJD	REVISED -				SCALE: 1"=50'			SHEET NO. 1 OF 2 SHEETS		STA. 189+00 TO STA. 195+00	
CHECKED - TVN	REVISED -				CONTRACT NO. 60K76						
DATE - 8/29/2011	REVISED -				FED. ROAD DIST. NO. 1 [ILLINOIS] FED. AID PROJECT						

200 22ND Street, Suite 216, Lombard, IL 60148
 630.705.0110 voice, 630.839.2566 fax
 WWW.MPS-IL.COM

MILLENNIA PROFESSIONAL SERVICES

ex = 1.66'
 K = 152
 450.00' V.C.

ex = 1.56'
 K = 162
 450.00' V.C.

PROP. PROFILE GALENA BLVD.
 ALONG W.B. PGL