
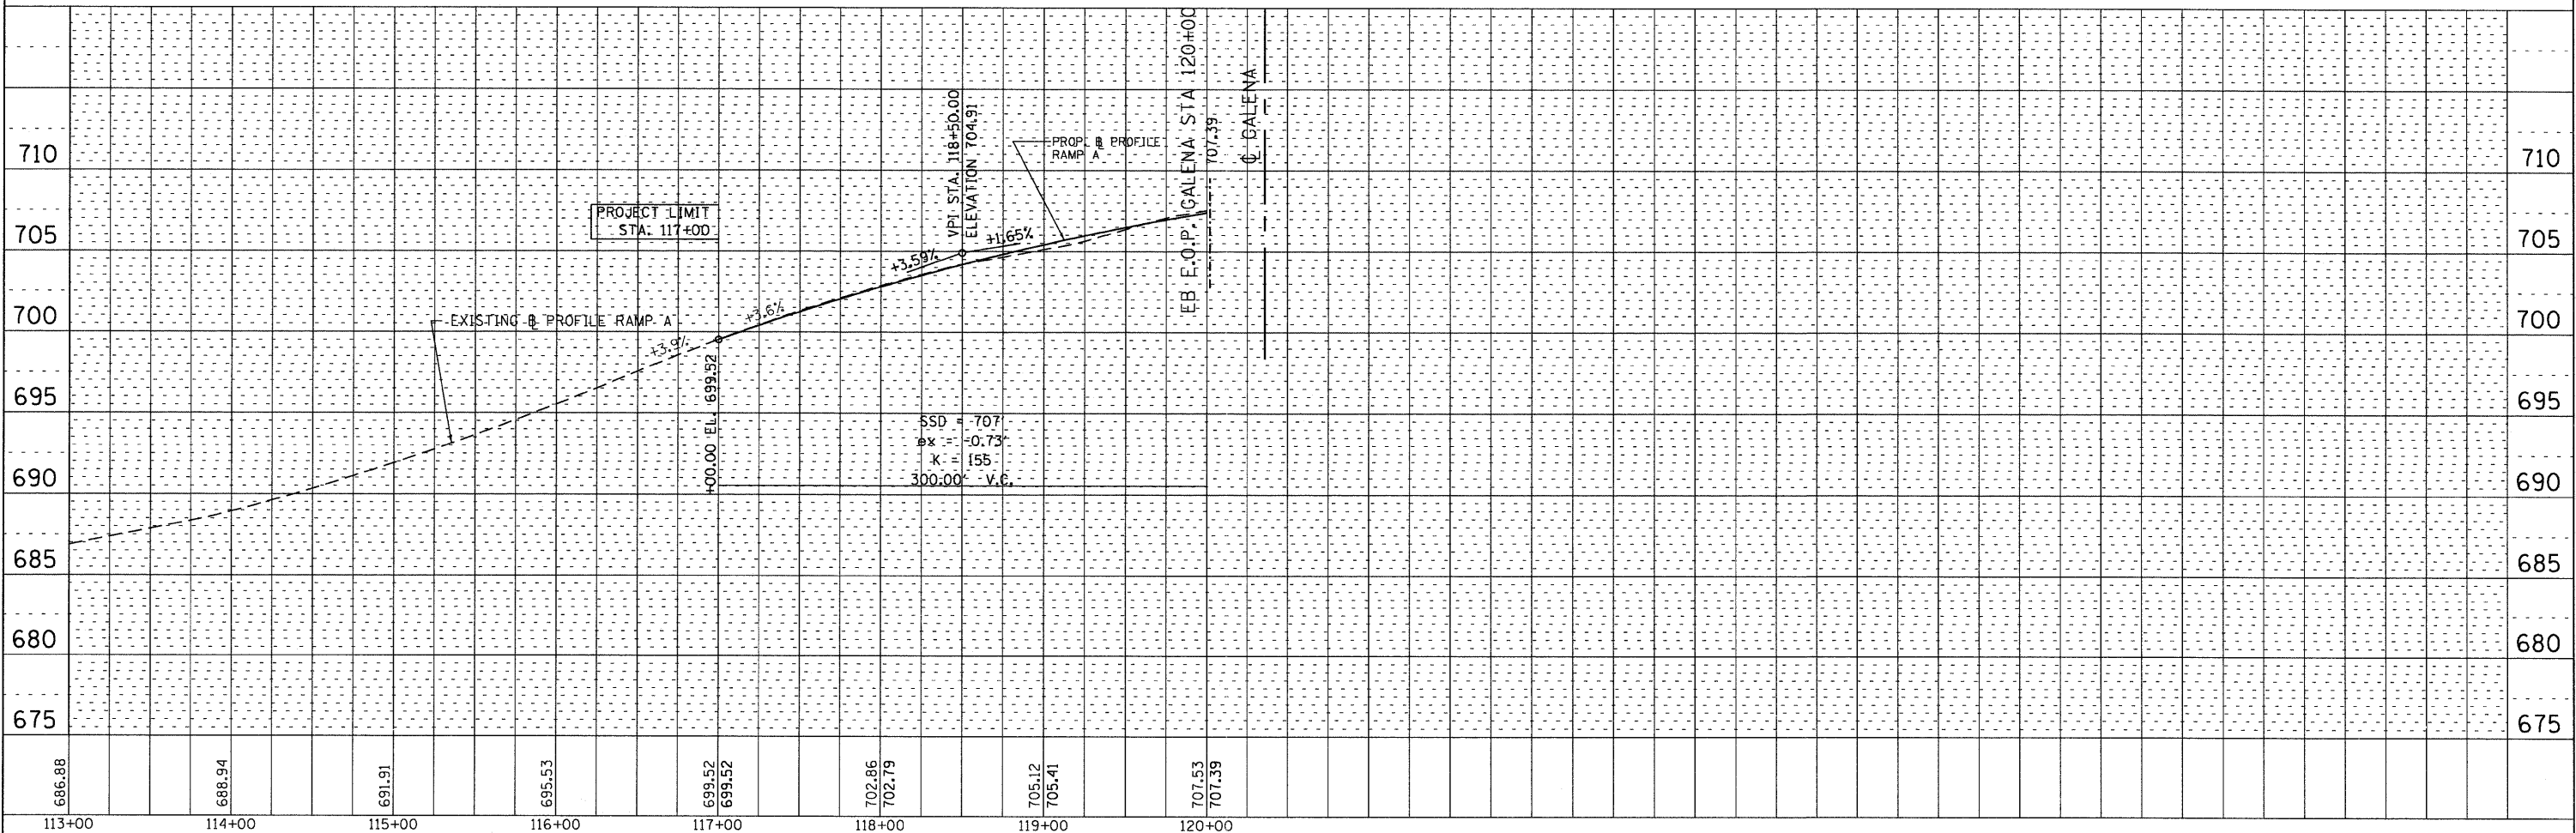


PLAN	NO.	BY	DATE
SURVEYED			
ALIGNED			
CHECKED			
BY			
DATE			

PROFILE	NO.	BY	DATE
DESIGNED			
CHECKED			
BY			
DATE			

FILE NAME = P:\210\ME10012_P1B156-16_Galena\CADD\Shets\1160K76-Sht-p1.dgn
 PLOT SCALE = 1/4" = 10'-0"
 USER NAME = Millennium Professional Services

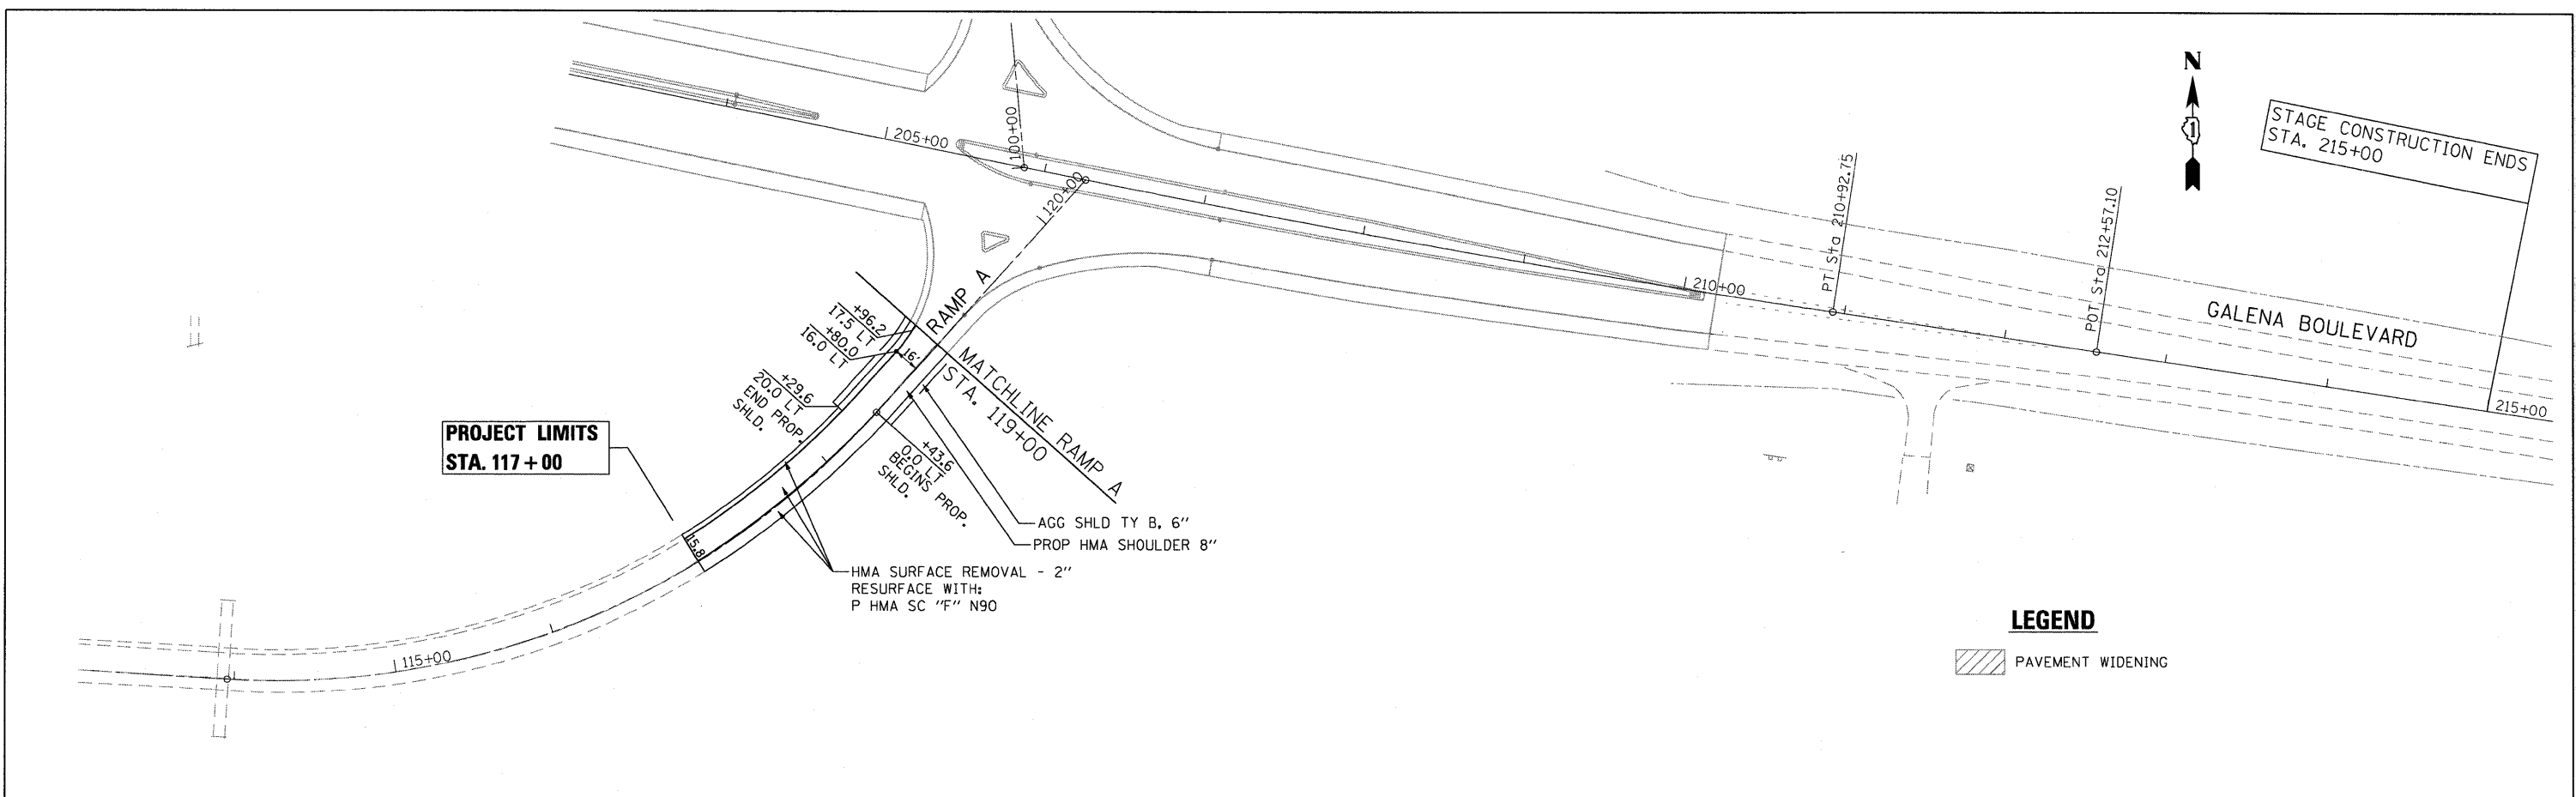

<p>200 22ND Street, Suite 216, Lombard, IL 60148 630.705.0110 voice, 630.839.2566 fax WWW.MPS-IL.COM</p>	DESIGNED - CJD	REVISED -	<p align="center">STATE OF ILLINOIS DEPARTMENT OF TRANSPORTATION</p>	<p align="center">GALENA BOULEVARD</p>	<p align="center">PLAN & PROFILE RAMP A</p>	F.A.P. RTE. 573	SECTION 61B-1-R	COUNTY KANE	TOTAL SHEETS 110	SHEET NO. 16
	DRAWN - CJD	REVISED -				CONTRACT NO. 60K76				
	CHECKED - TVN	REVISED -				FED. ROAD DIST. NO. 1 ILLINOIS FED. AID PROJECT				
	DATE - 8/29/2011	REVISED -				P:\210\ME10012_P1B156-16_Galena\CADD\Shets\1160K76-Sht-p1.dgn				