



DATE	
BY	
REVIEWED	
PLANNED	
ALIGNED	
CHECKED	
NO. _____	

DATE	
BY	
REVIEWED	
PLANNED	
CHECKED	
NO. _____	

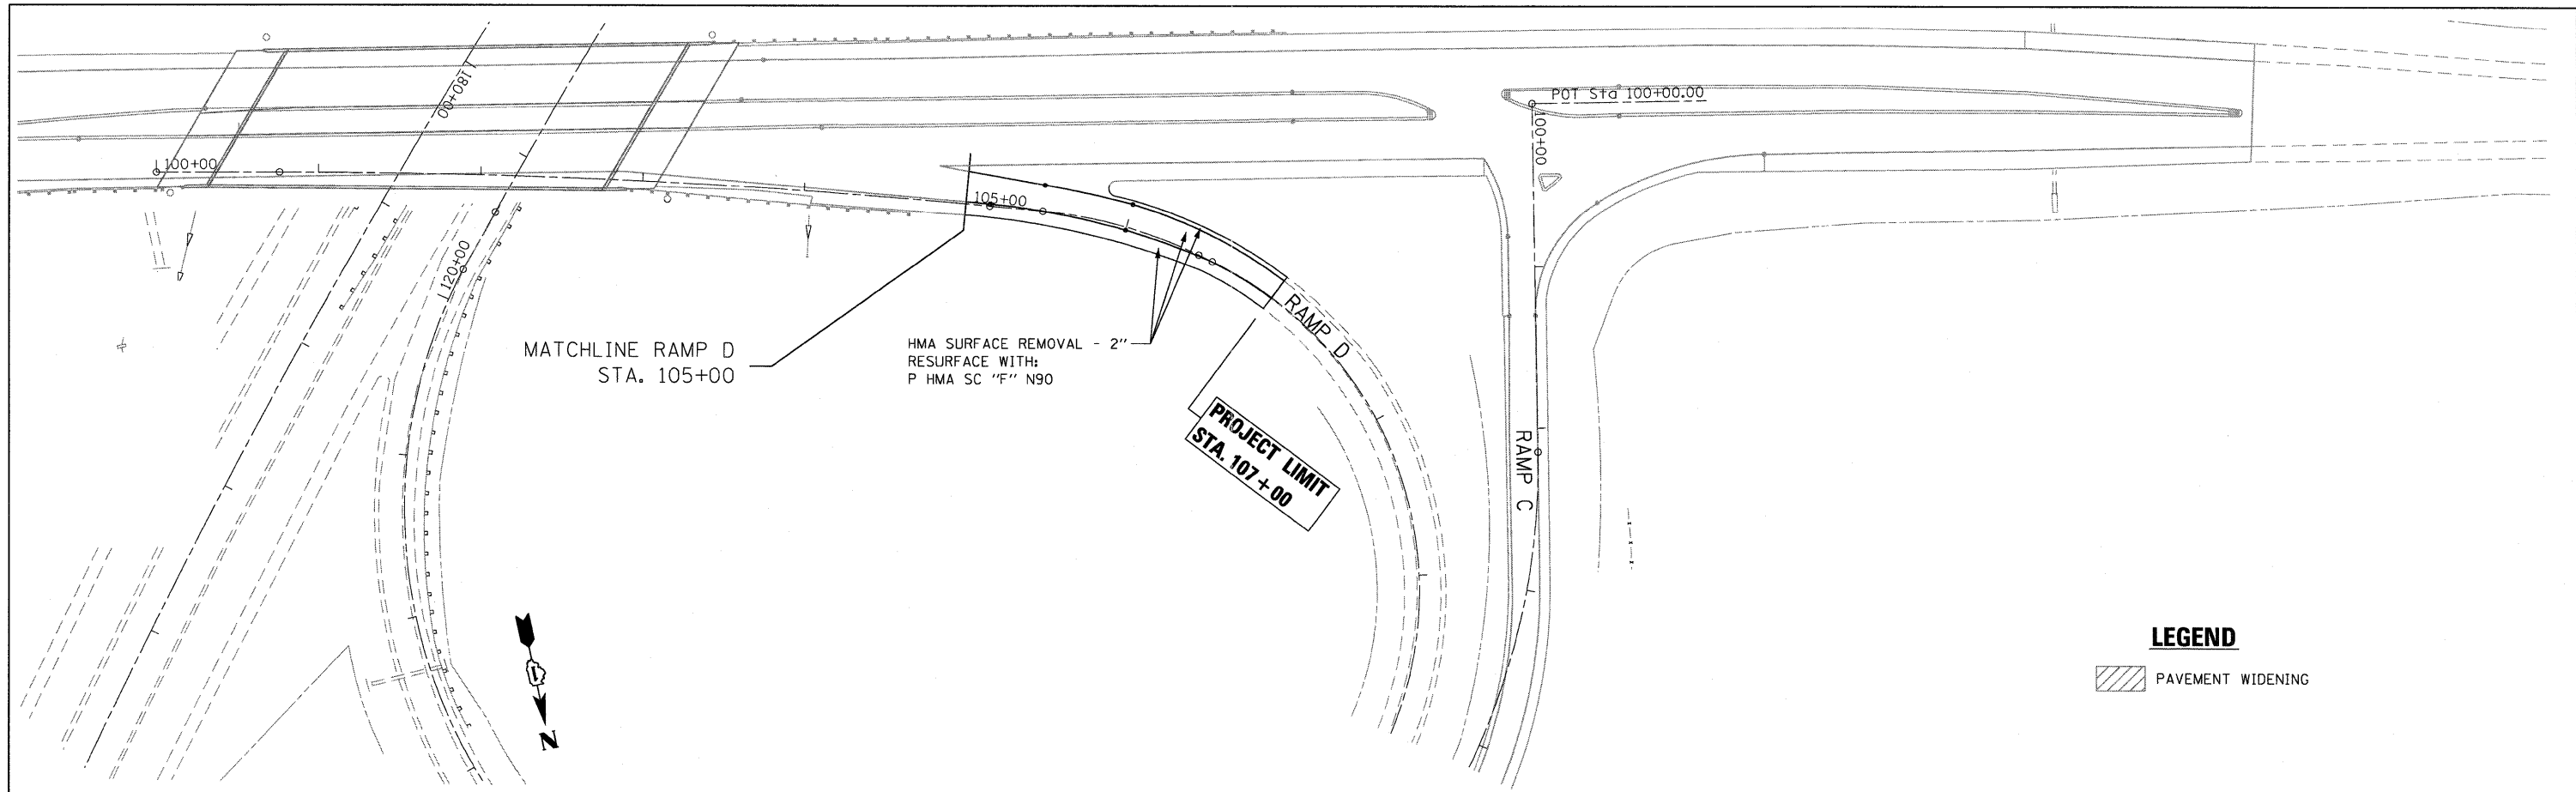

LEGEND
 PAVEMENT WIDENING

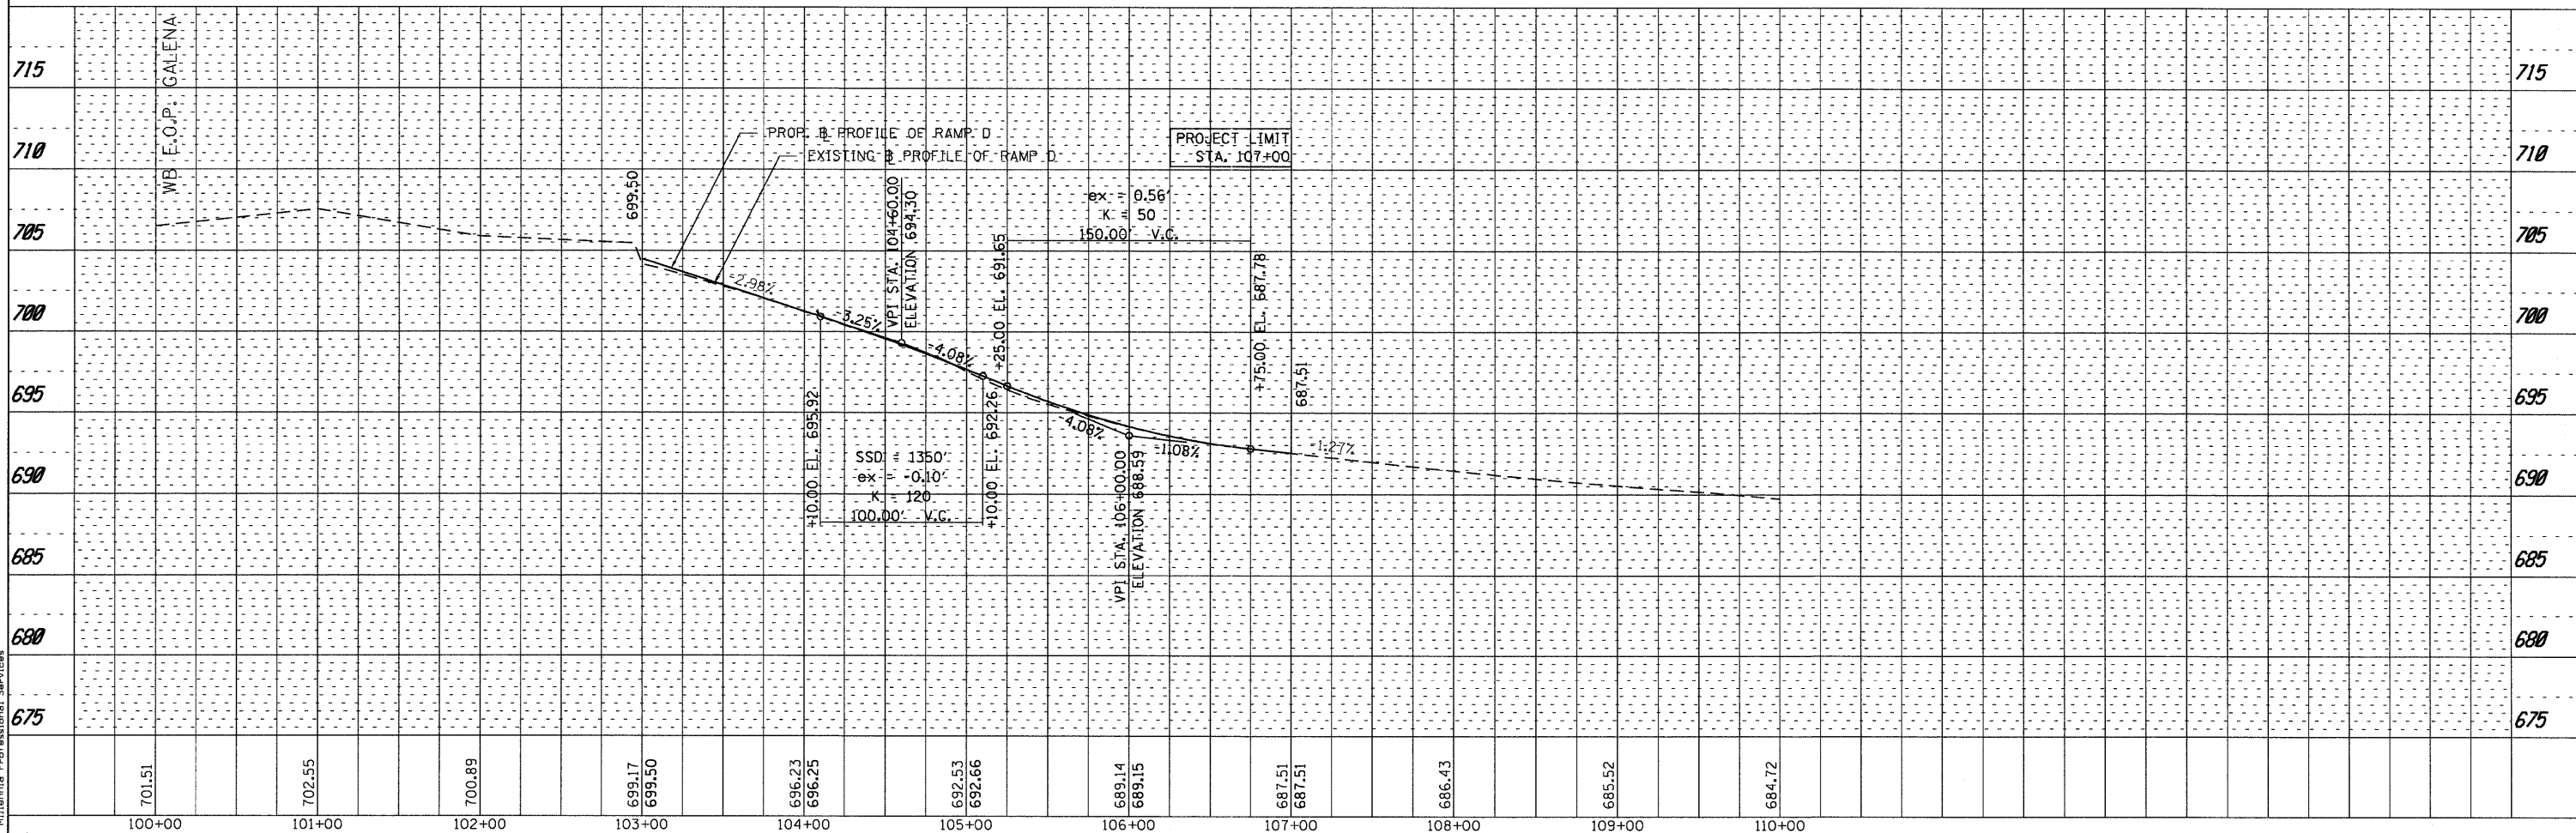

FILE NAME = P:\2010\ME10012_P18156-16\Galena\CADD\Shets\160K76-Sh-rp\p18156-16.dgn
 PLOT SCALE = 50.0000' / IN.
 USER NAME = Millennium Professional Services

DESIGNED - CJD	REVISED -	STATE OF ILLINOIS DEPARTMENT OF TRANSPORTATION	GALENA BOULEVARD	PLAN & PROFILE RAMP D	F.A.P. RTE. 573	SECTION 61HB-1-R	COUNTY KANE	TOTAL SHEETS 110	SHEET NO. 19
DRAWN - CJD	REVISED -				CONTRACT NO. 60K76				
CHECKED - TVN	REVISED -				FED. ROAD DIST. NO. 1 ILLINOIS FED. AID PROJECT				
DATE - 8/29/2011	REVISED -				P:\2010\ME10012_P18156-16\Galena\CADD\Shets\160K76-Sh-rp\p18156-16.dgn				