


PAVEMENT MARKING LEGEND

- ① THERMOPLASTIC PAVEMENT MARKING 4" SOLID WHITE LINE
- ② THERMOPLASTIC PAVEMENT MARKING 4" WHITE LANE LINE (10' DASH 30' SKIP)
- ③ THERMOPLASTIC PAVEMENT MARKING 4" DOUBLE YELLOW LINE
- ④ THERMOPLASTIC PAVEMENT MARKING 4" SOLID YELLOW LINE
- ⑤ THERMOPLASTIC PAVEMENT MARKING 6" WHITE LINE
- ⑥ THERMOPLASTIC PAVEMENT MARKING 6" ~~WHITE~~ YELLOW DOTTED LINE (2' DASH 6' SKIP)
- ⑦ THERMOPLASTIC PAVEMENT MARKING 8" SOLID WHITE LINE
- ⑧ THERMOPLASTIC PAVEMENT MARKING 12" WHITE DIAGONAL LINE
- ⑨ THERMOPLASTIC PAVEMENT MARKING 24" WHITE STOP BAR
- ⑩ THERMOPLASTIC PAVEMENT MARKING LETTERS AND SYMBOLS (TYP)
- ⑪ RAISED REFLECTIVE PAVEMENT MARKER
- ⑫ RAISED REFLECTIVE BRIDGE PAVEMENT MARKER

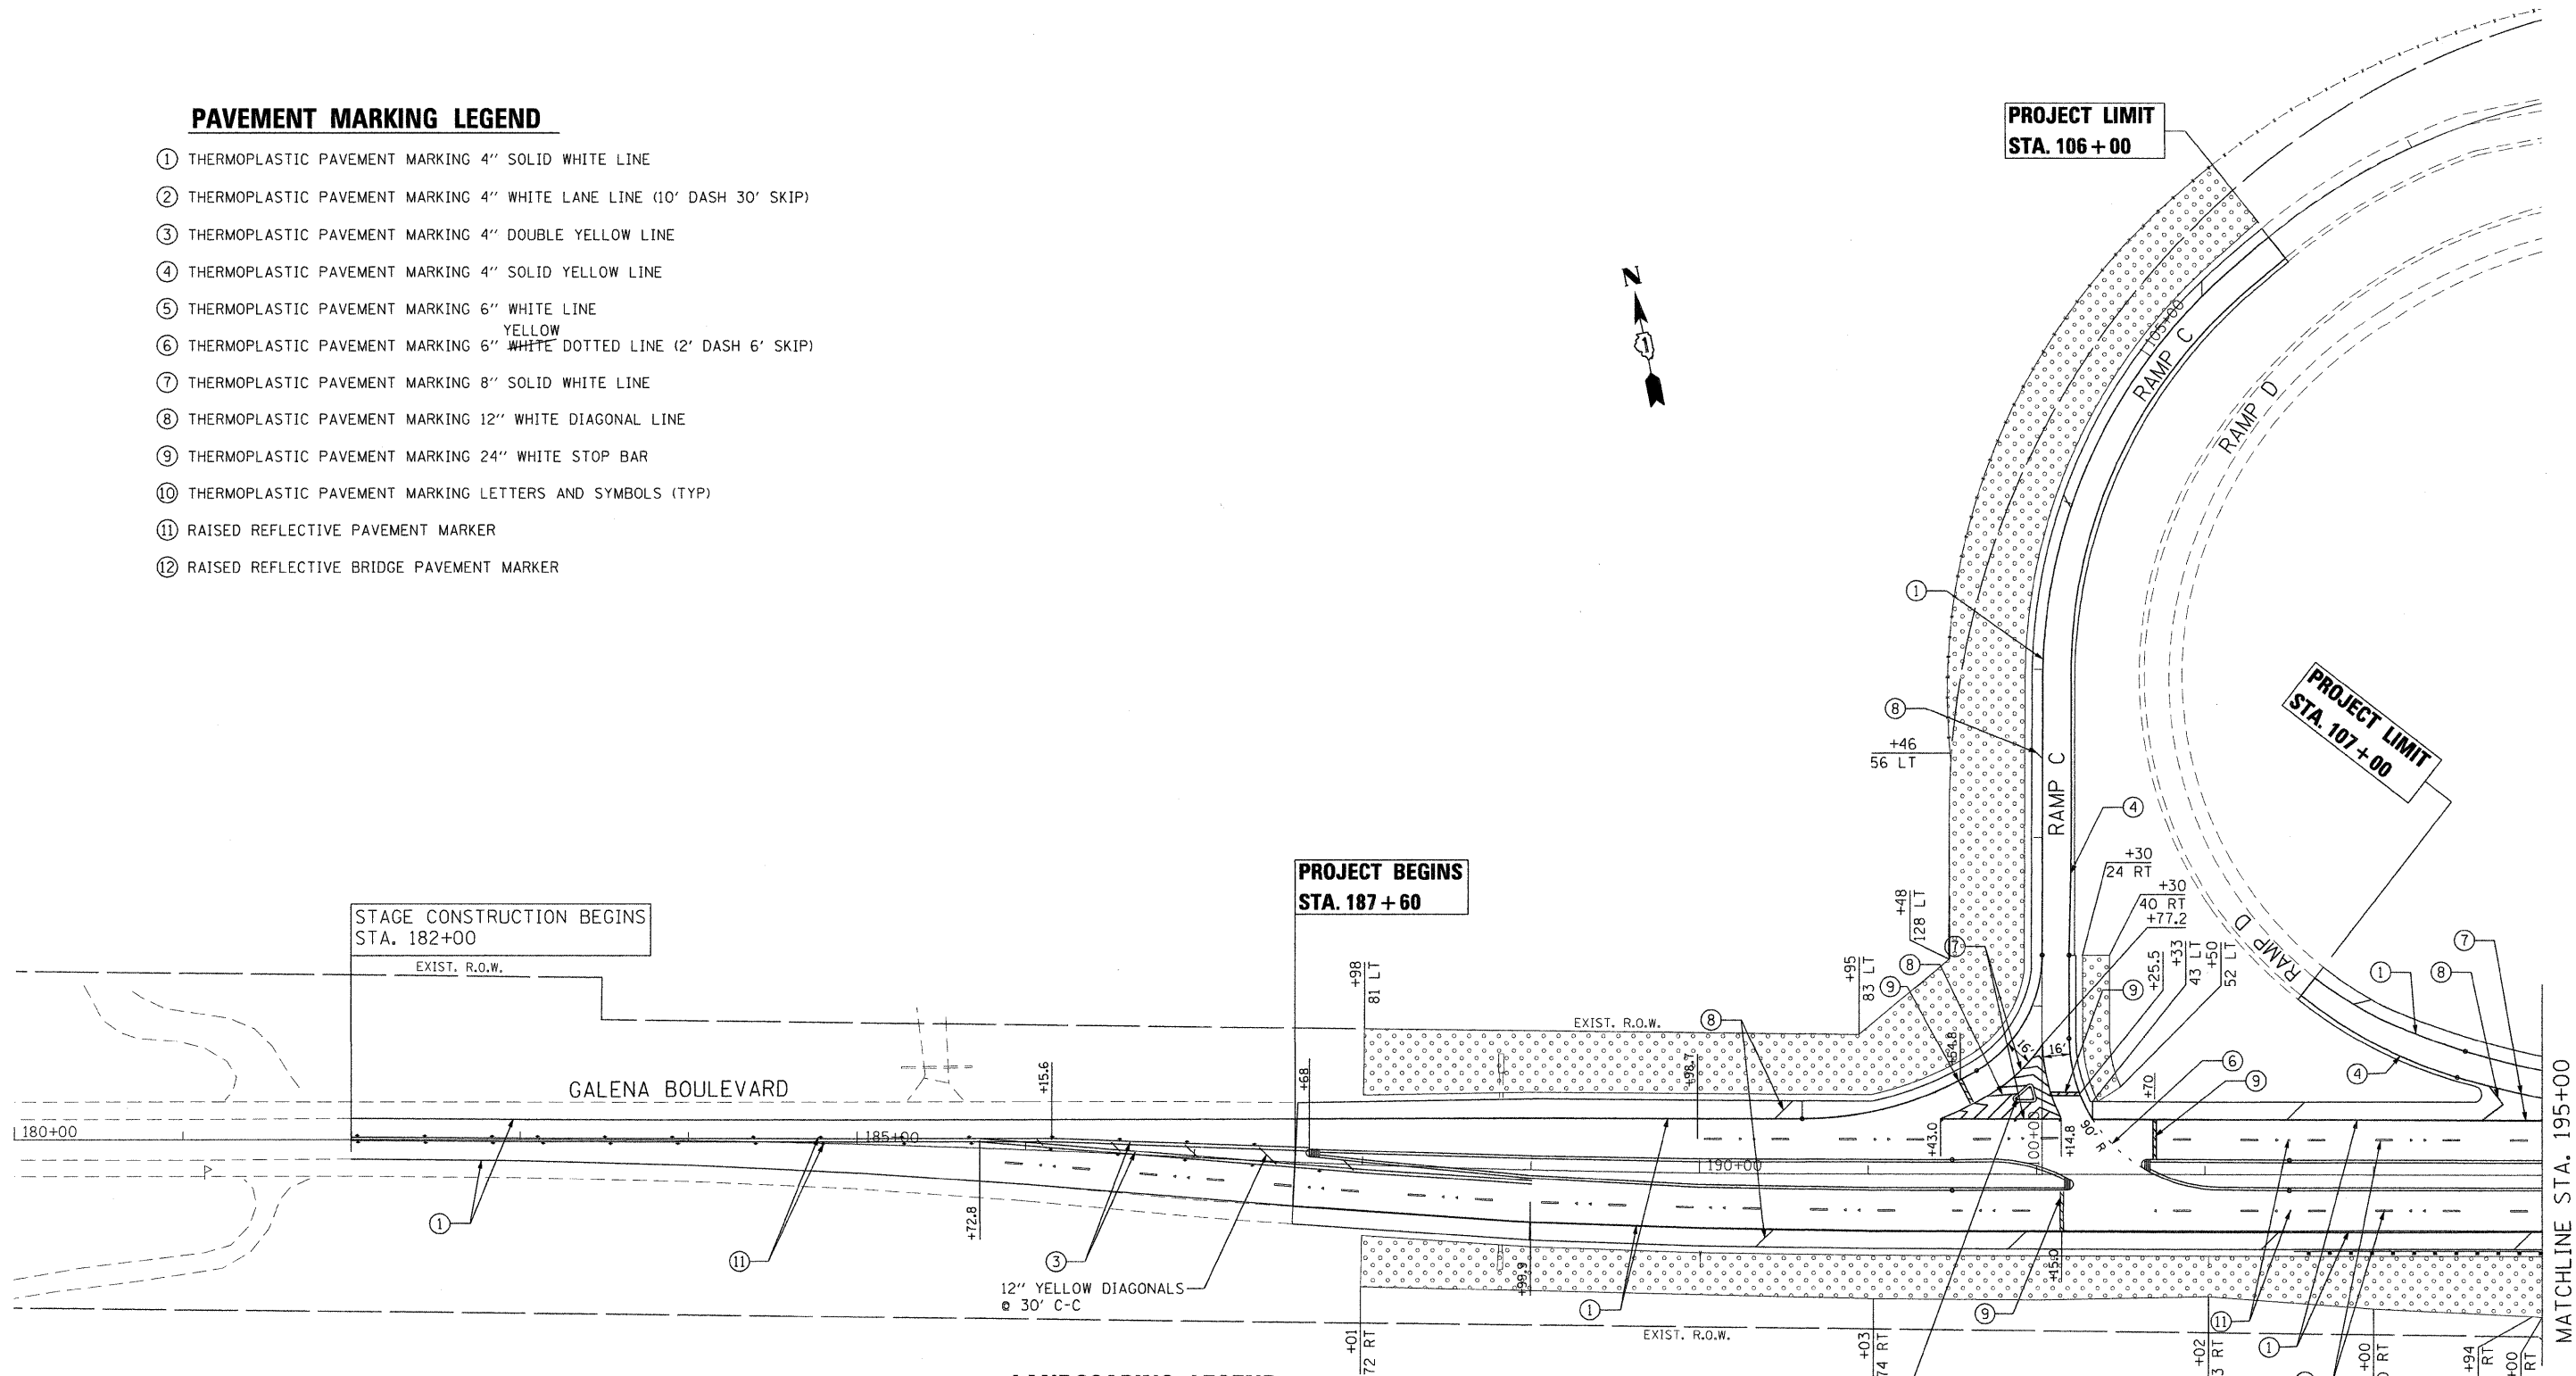

LANDSCAPING LEGEND

- TOPSOIL FURNISH AND PLACE, 4" SEEDING, CLASS 2A NITROGEN FERTILIZER NUTRIENT PHOSPHORUS FERTILIZER NUTRIENT POTASSIUM FERTILIZER NUTRIENT

NOTES:

- 1. REFER TO DISTRICT 1 TYPICAL PAVEMENT MARKINGS (TC-13) FOR ADDITIONAL INFORMATION.
- 2. REFER TO DISTRICT 1 RAISED REFLECTIVE PAVEMENT MARKERS (TC-11) FOR ADDITIONAL INFORMATION.

FILE NAME : F:\2010\ME\0012_PTB156-16_Galena\CADD\Shsta\16BK76-Shs-PMK01.dgn
 USER NAME : Millennium Professional Services



200 22ND Street, Suite 216, Lombard, IL 60148
 630.705.0110 voice, 630.839.2566 fax
 www.mps-il.com

MILLENNIA PROFESSIONAL SERVICES

DESIGNED - CJD	REVISED -
DRAWN - CJD	REVISED -
CHECKED - TVN	REVISED -
DATE - 9/22/2011	REVISED -

**STATE OF ILLINOIS
 DEPARTMENT OF TRANSPORTATION**

GALENA BOULEVARD

**PAVEMENT MARKING PLAN
 & LANDSCAPING PLAN**

SCALE: 1"=50' SHEET NO. 1 OF 2 SHEETS STA. 182+00 TO STA. 215+00

F.A.P. RTE. 573	SECTION 61HB-1-R	COUNTY KANE	TOTAL SHEETS 110	SHEET NO. 28
CONTRACT NO. 60K76				
FED. ROAD DIST. NO. 1 ILLINOIS FED. AID PROJECT				

F:\2010\ME\0012_PTB156-16_Galena\CADD\Shsta\16BK76-Shs-PMK01.dgn