

**PAVEMENT MARKING LEGEND**

- ① THERMOPLASTIC PAVEMENT MARKING 4" SOLID WHITE LINE
- ② THERMOPLASTIC PAVEMENT MARKING 4" WHITE LANE LINE (10' DASH 30' SKIP)
- ③ THERMOPLASTIC PAVEMENT MARKING 4" DOUBLE YELLOW LINE
- ④ THERMOPLASTIC PAVEMENT MARKING 4" SOLID YELLOW LINE
- ⑤ THERMOPLASTIC PAVEMENT MARKING 6" WHITE LINE
- ⑥ THERMOPLASTIC PAVEMENT MARKING 6" YELLOW DOTTED LINE (2' DASH 6' SKIP)
- ⑦ THERMOPLASTIC PAVEMENT MARKING 8" SOLID WHITE LINE
- ⑧ THERMOPLASTIC PAVEMENT MARKING 12" WHITE DIAGONAL LINE
- ⑨ THERMOPLASTIC PAVEMENT MARKING 24" WHITE STOP BAR
- ⑩ THERMOPLASTIC PAVEMENT MARKING LETTERS AND SYMBOLS (TYP)
- ⑪ RAISED REFLECTIVE PAVEMENT MARKER
- ⑫ RAISED REFLECTIVE BRIDGE PAVEMENT MARKER


**NOTES:**

- 1. REFER TO DISTRICT 1 TYPICAL PAVEMENT MARKINGS (TC-13) FOR ADDITIONAL INFORMATION.
- 2. REFER TO DISTRICT 1 RAISED REFLECTIVE PAVEMENT MARKERS (TC-11) FOR ADDITIONAL INFORMATION.

**LANDSCAPING LEGEND**




TOPSOIL FURNISH AND PLACE, 4" SEEDING, CLASS 2A  
 NITROGEN FERTILIZER NUTRIENT  
 PHOSPHORUS FERTILIZER NUTRIENT  
 POTASSIUM FERTILIZER NUTRIENT

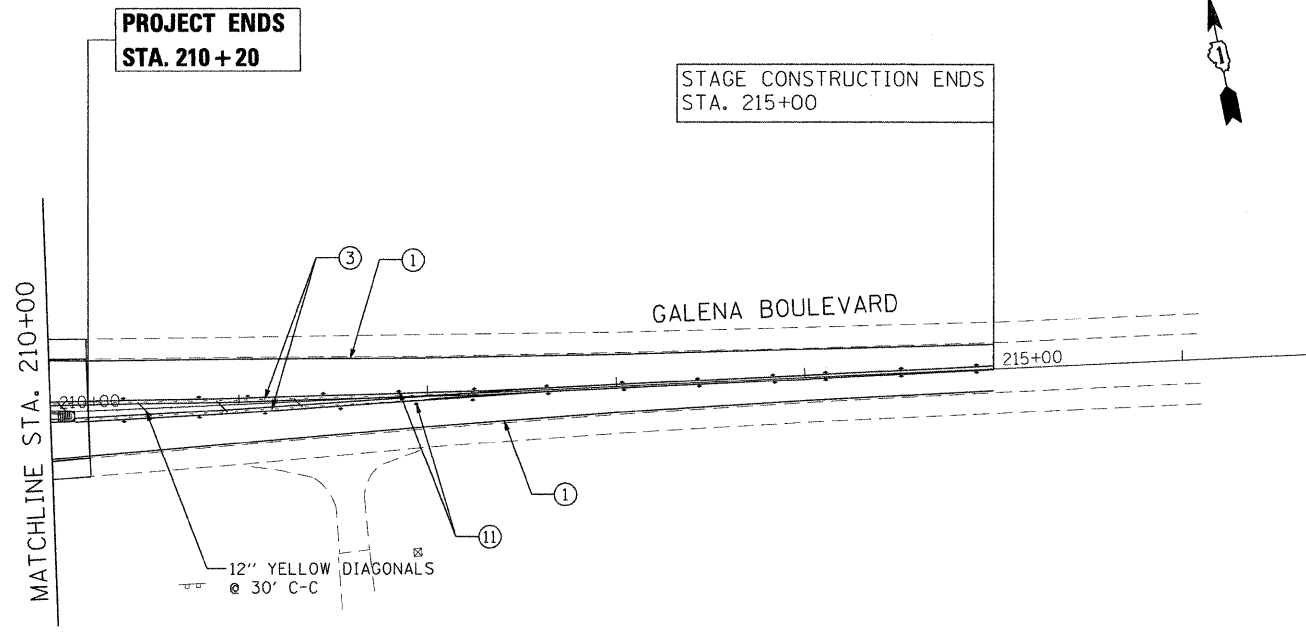

**PROJECT LIMIT  
 STA. 105 + 00**

**PROJECT LIMIT  
 STA. 117 + 00**

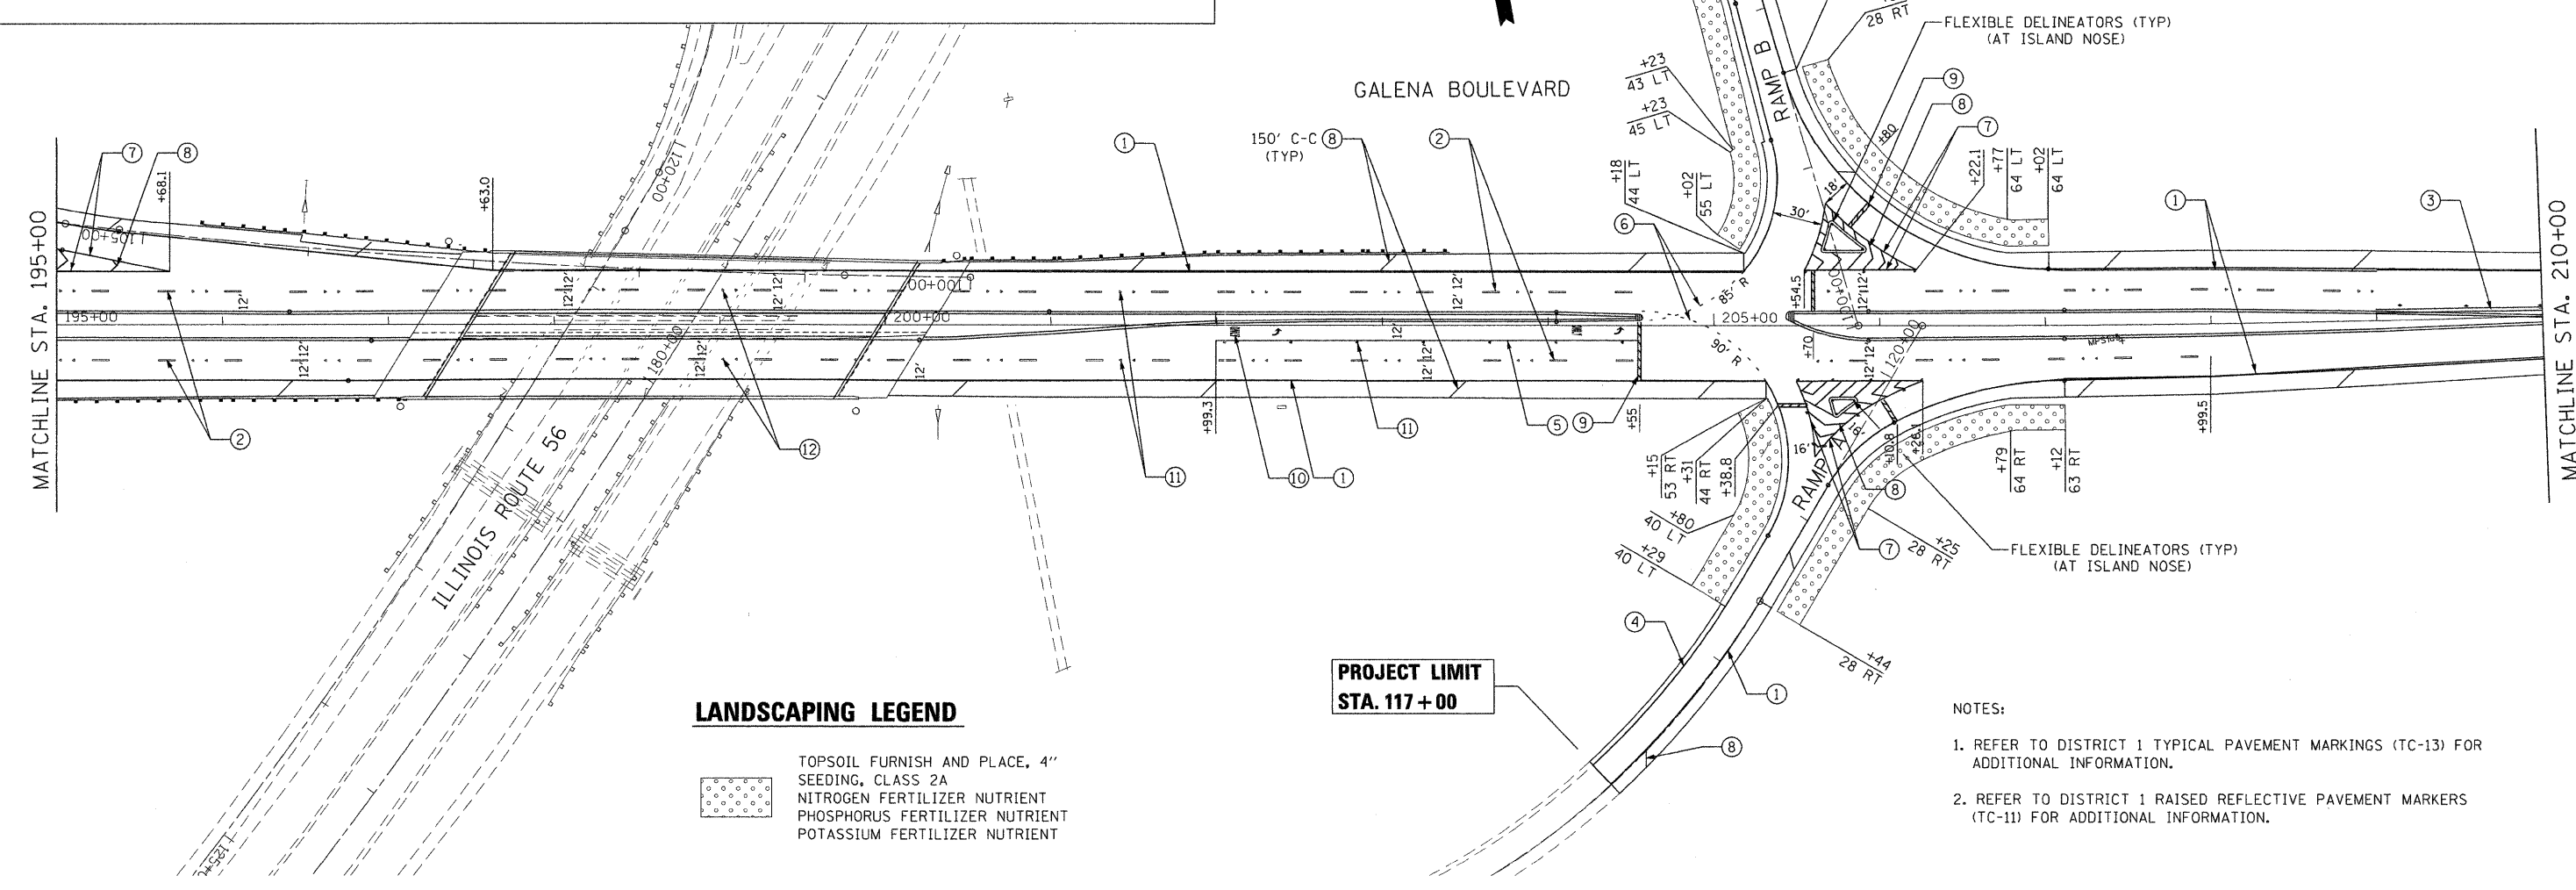

FILE NAME : F:\2010\ME\10012\_PTB156-16\_Galena\CADD\Shs\1616K76-Shs-PMK02.dgn  
 USER NAME : Millennium Professional Services

200 22ND Street, Suite 216, Lombard, IL 60148  
 630.705.0110 voice, 630.839.2566 fax  
 www.mps-il.com  
**MILLENNIA PROFESSIONAL SERVICES**

DESIGNED - CJD	REVISED -
DRAWN - CJD	REVISED -
CHECKED - TVN	REVISED -
DATE - 9/22/2011	REVISED -

**STATE OF ILLINOIS  
 DEPARTMENT OF TRANSPORTATION**

**GALENA BOULEVARD  
 PAVEMENT MARKING PLAN  
 & LANDSCAPING PLAN**

SCALE: 1"=50' SHEET NO. 2 OF 2 SHEETS STA. 195+00 TO STA. 210+00

F.A.P. RTE. 573	SECTION 61HB-1-R	COUNTY KANE	TOTAL SHEETS 110	SHEET NO. 29
FED. ROAD DIST. NO. 1 ILLINOIS FED. AID PROJECT				
CONTRACT NO. 60K76				

F:\2010\ME\10012\_PTB156-16\_Galena\CADD\Shs\1616K76-Shs-PMK02.dgn