


FINAL SURVEY	SURVEYED	DATE
NOTE BOOK NO.	PLOTTED	
	DATE	
	AREAS CHECKED	

ORIGINAL SURVEY	SURVEYED	DATE
NOTE BOOK NO.	PLOTTED	
	DATE	
	AREAS CHECKED	

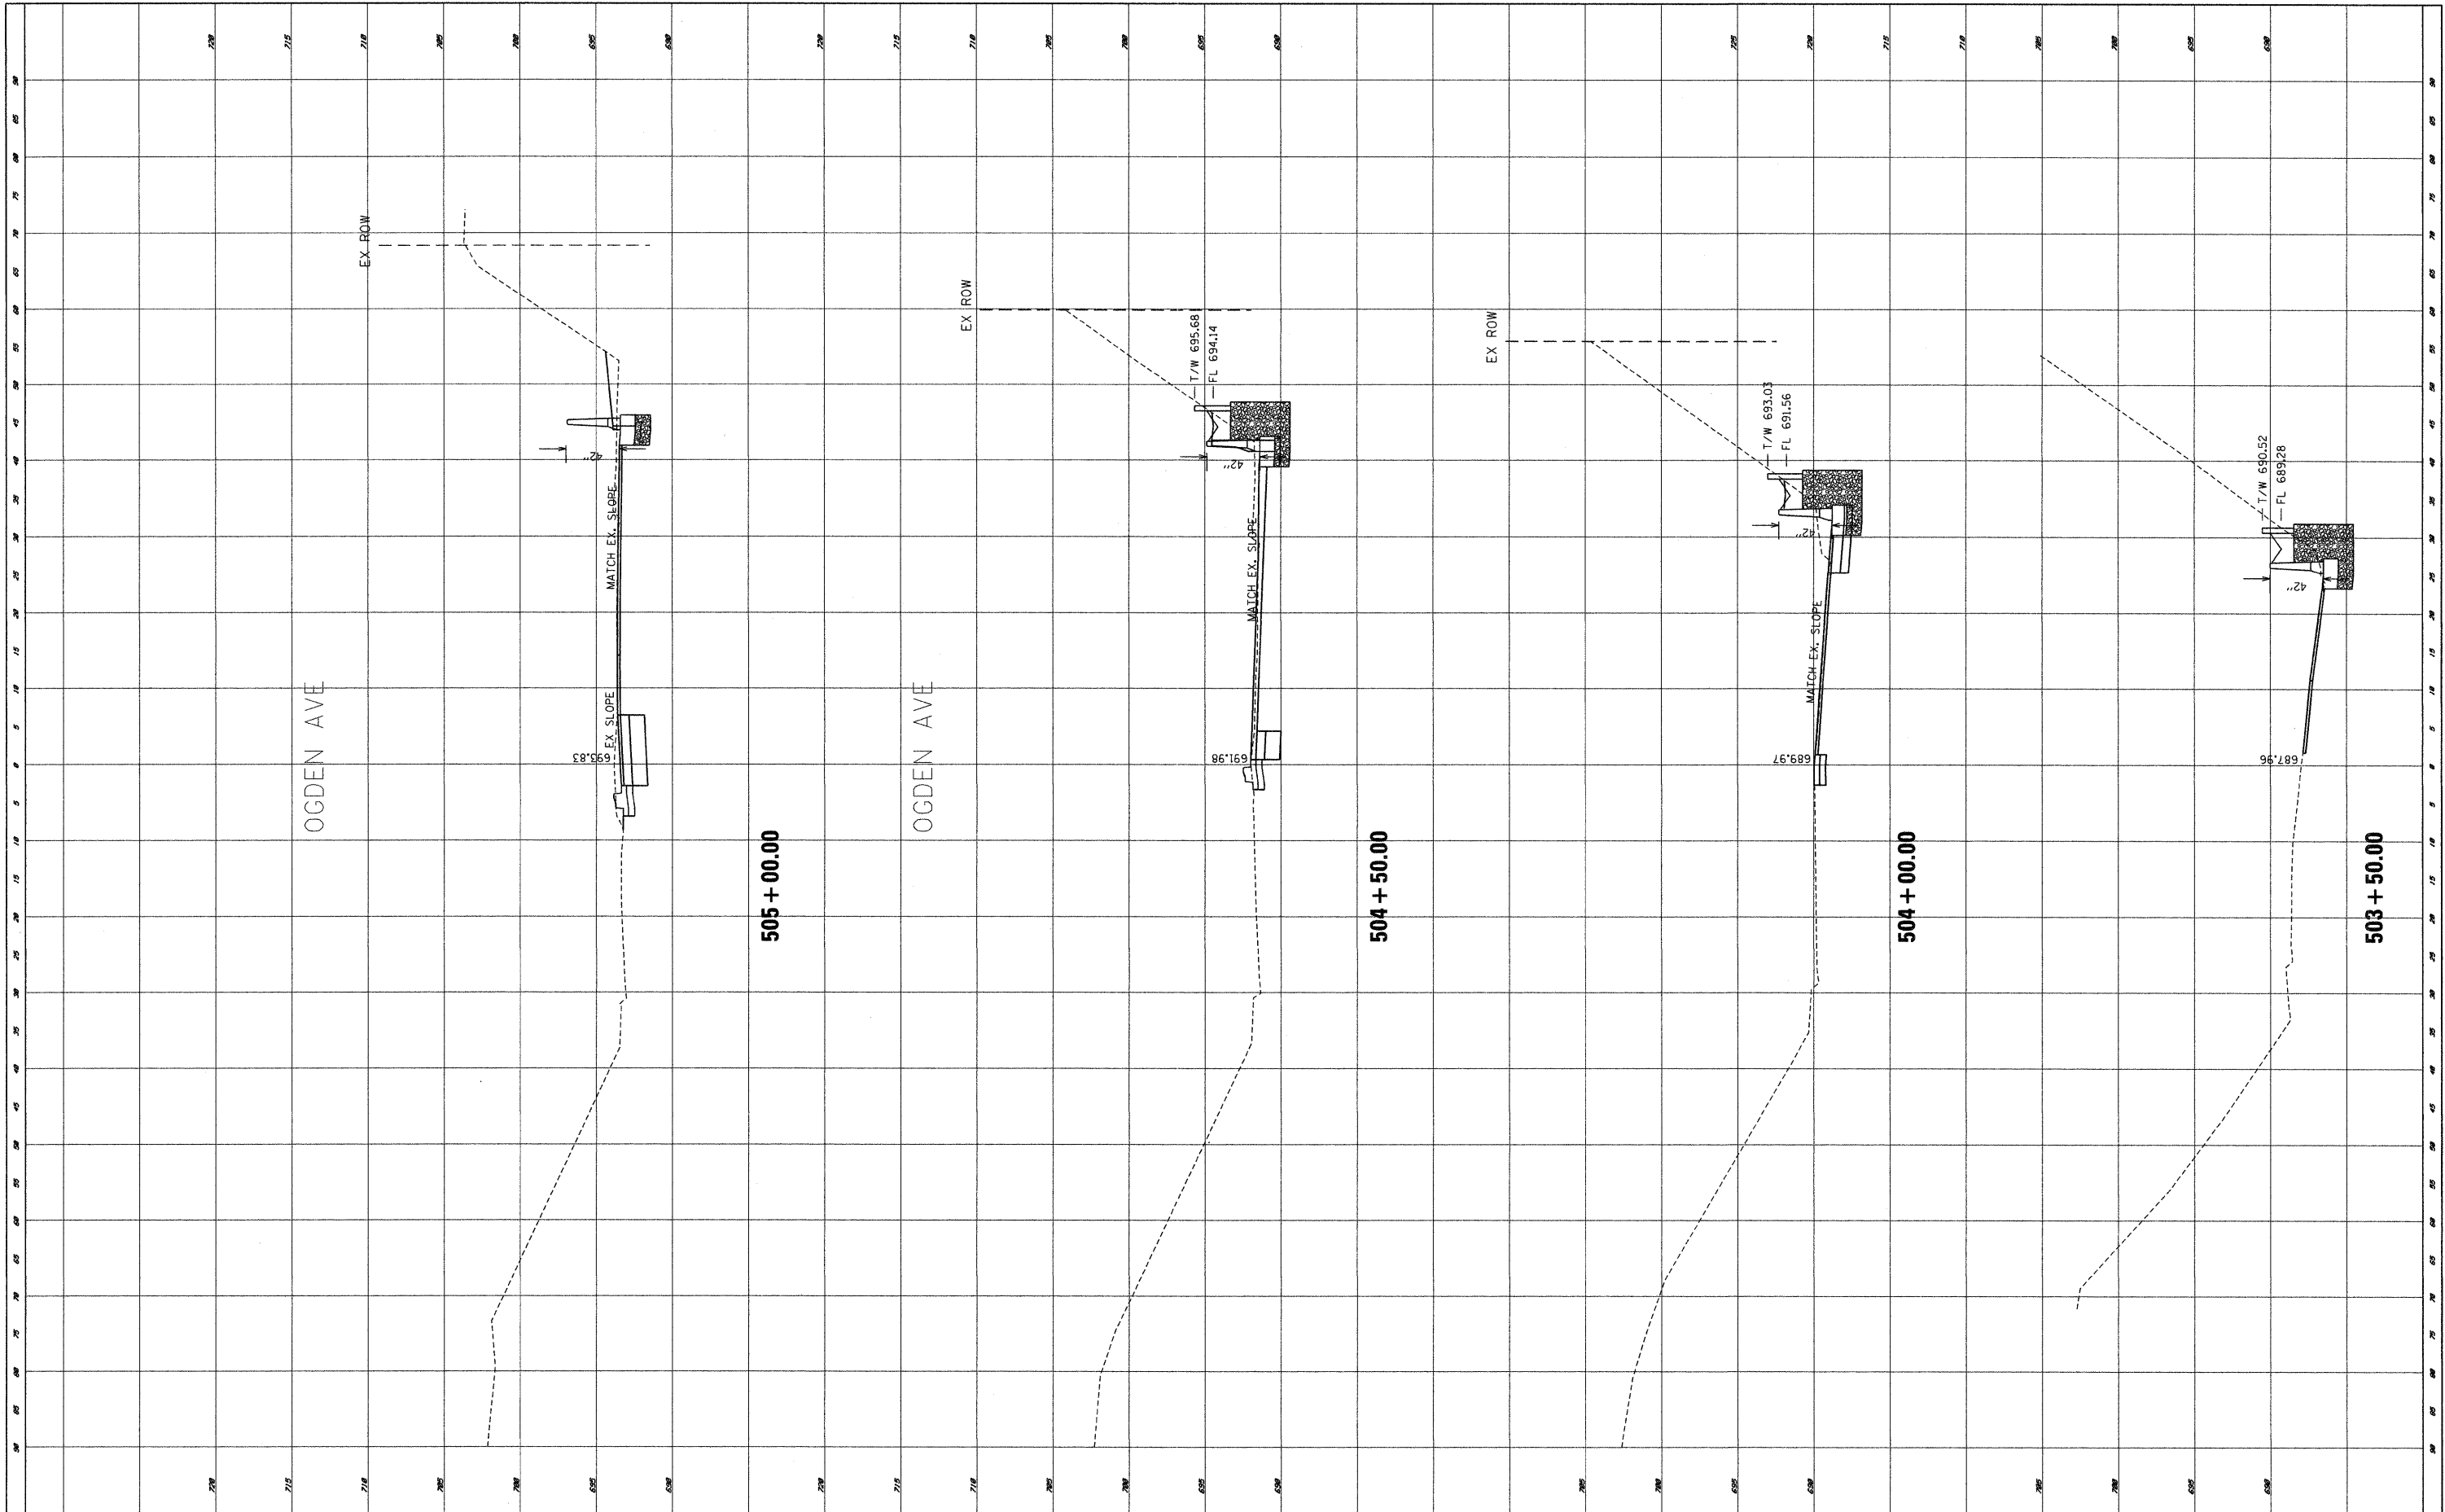

FILE NAME = P:\2009\ME09006_Ver-Var-Phi\CADD\W022.US34\Bos\0112611-XS_Ogden_exh1_HLR.dgn	USER NAME = Peter	DESIGNED - CJD	REVISED -	STATE OF ILLINOIS DEPARTMENT OF TRANSPORTATION	US RTE 34 (OGDEN AVE) PROPOSED CROSS SECTIONS	F.A.P. RTE. 311	SECTION 652X-N-3	COUNTY DUPAGE	TOTAL SHEETS 34	SHEET NO. 34	
PLOT SCALE = 10,0000' / IN.	CHECKED - RPD	REVISED -	SCALE: 1" = 20'			SHEET NO. 1 OF 3 SHEETS	STA. 503+50.00 TO STA. 505+00.00	FED. ROAD DIST. NO. ILLINOIS	FED. AID PROJECT	CONTRACT NO.	
PLOT DATE = 5/31/2011	DATE -	REVISED -									