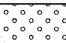

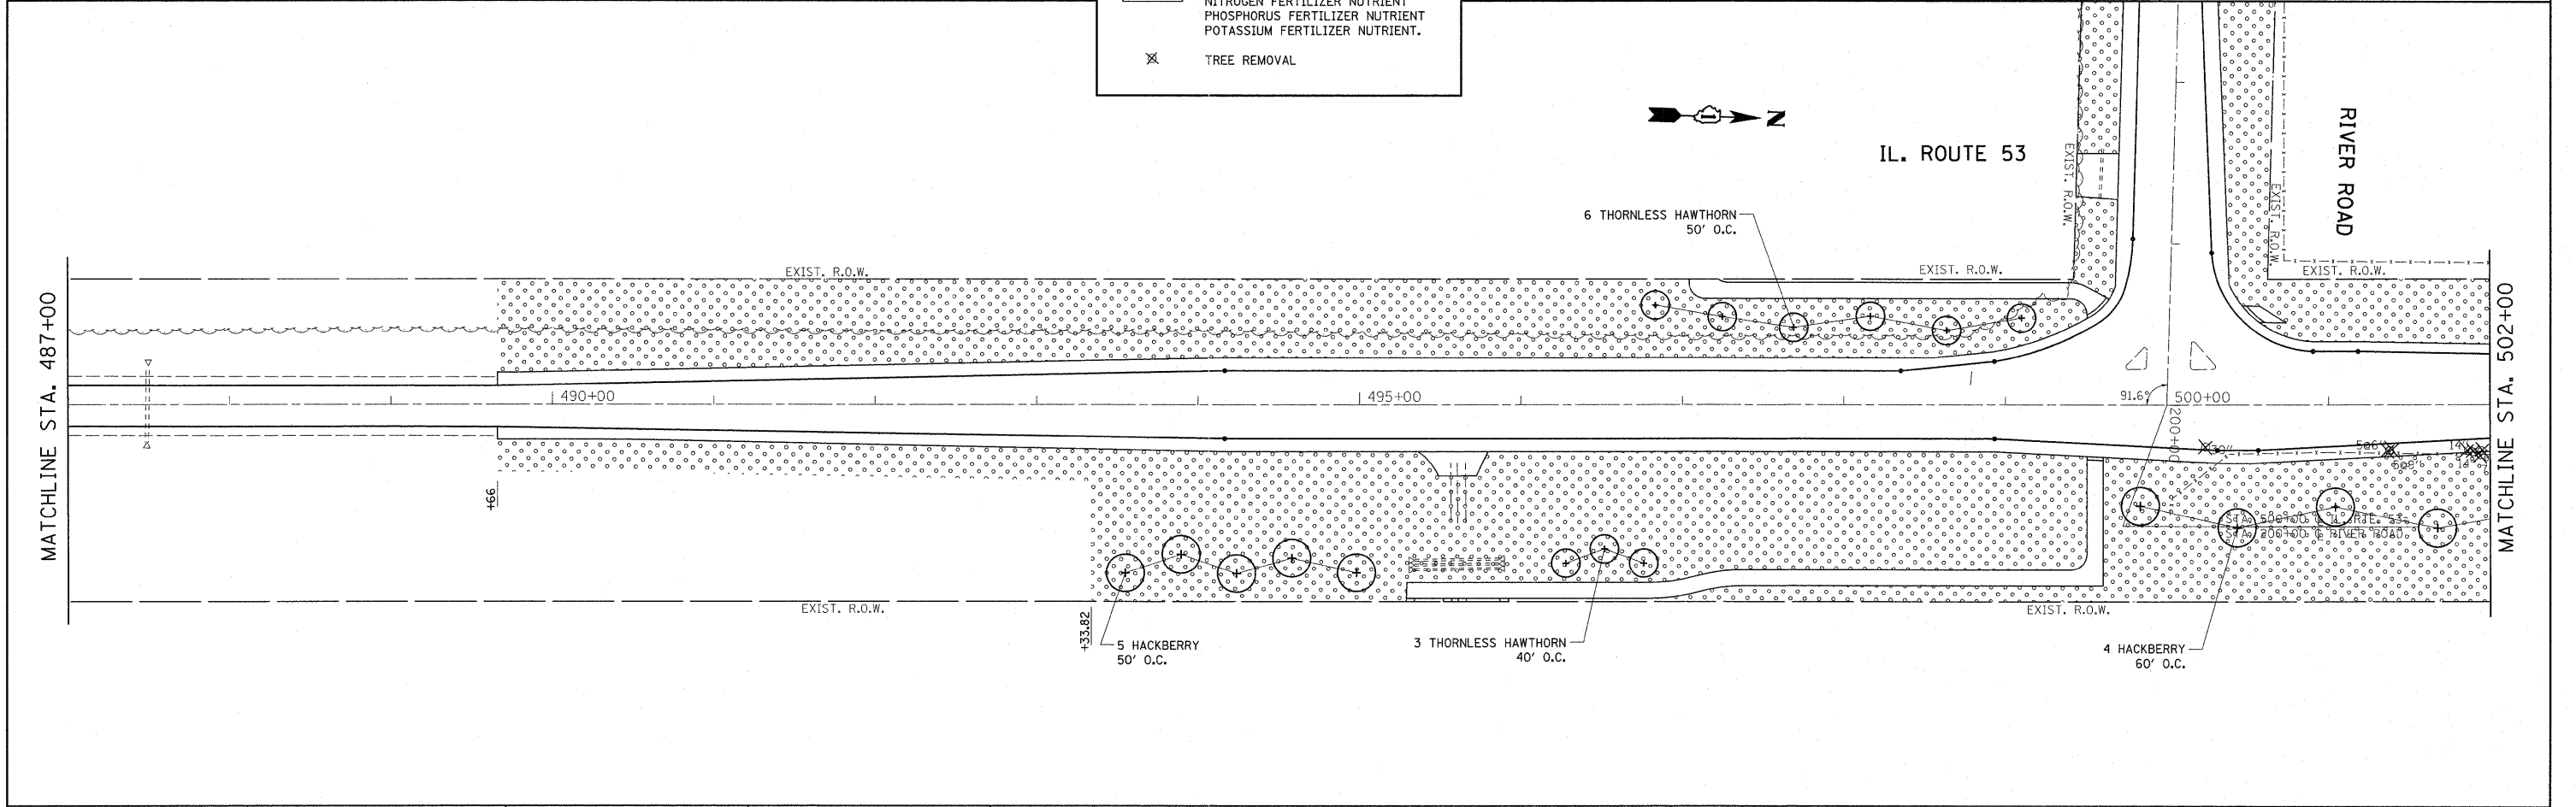


**LANDSCAPING LEGEND**

-  TOPSOIL FURNISH AND PLACE, 4" SEEDING CLASS 2A, NITROGEN FERTILIZER NUTRIENT, PHOSPHORUS FERTILIZER NUTRIENT, POTASSIUM FERTILIZER NUTRIENT.
-  TREE REMOVAL



FILE NAME = P142009-shr-landscp.dgn  
9-13-2011

USER NAME = becker.tom	DESIGNED -	REVISED -
PLOT SCALE = 50.0000' / 1" =	DRAWN -	REVISED -
PLOT DATE = 9/12/2011	CHECKED -	REVISED -
	DATE -	REVISED -

**STATE OF ILLINOIS  
DEPARTMENT OF TRANSPORTATION**

**LANDSCAPING PLAN  
IL. ROUTE 53 AT RIVER ROAD**

SCALE: 1" = 50'

SHEET NO. OF SHEETS STA. 474+36.00 TO STA. 502+00.00

F.A.P. RTE. 846	SECTION 4-N-3	COUNTY WILL	TOTAL SHEETS 68	SHEET NO. 28
CONTRACT NO. 60L42				ILLINOIS FED. AID PROJECT