


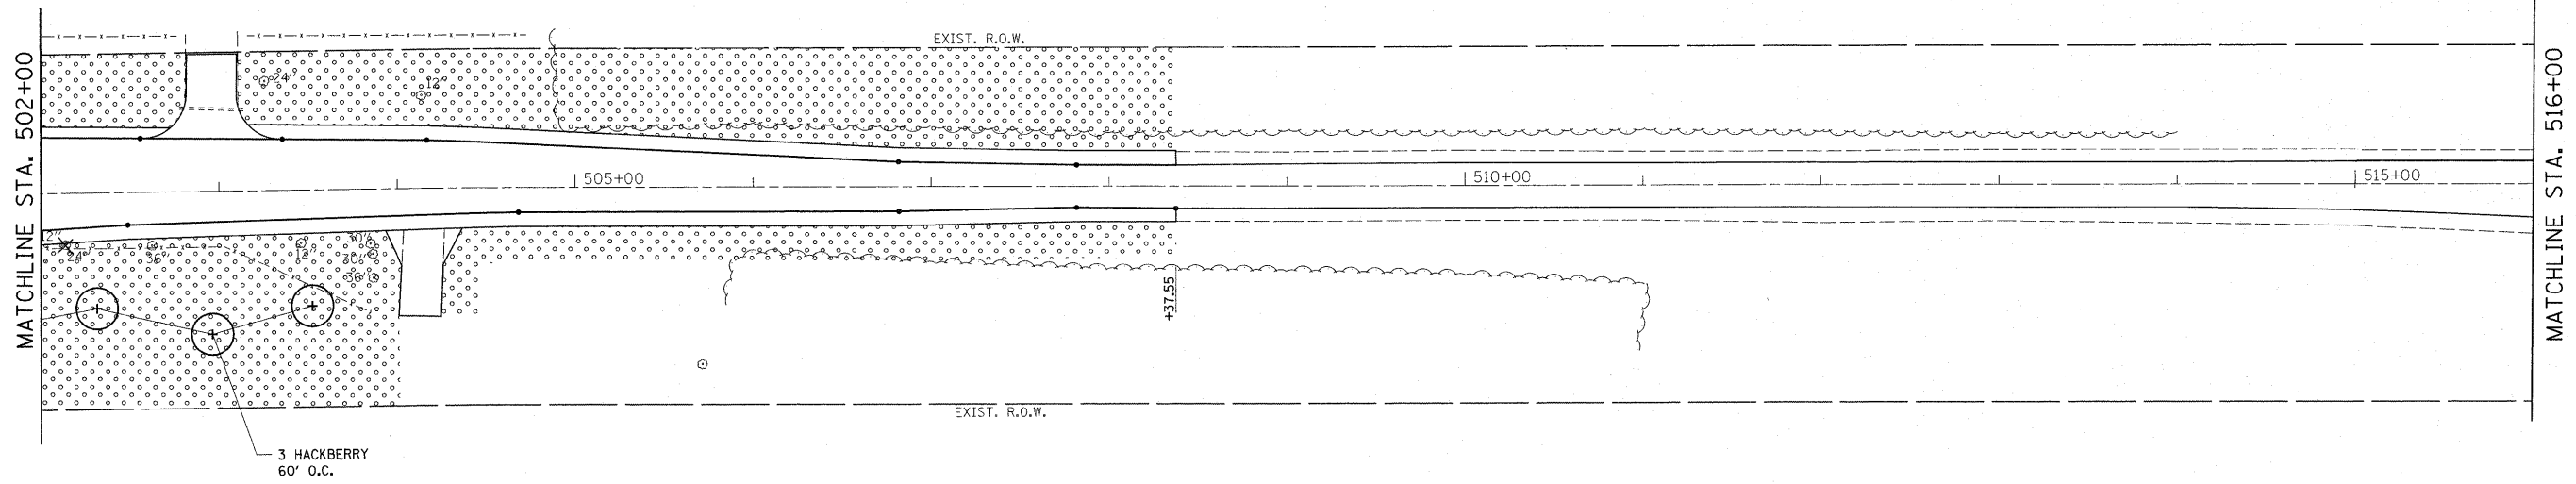


IL. ROUTE 53



LANDSCAPING LEGEND

-  TOPSOIL FURNISH AND PLACE, 4" SEEDING CLASS 2A, NITROGEN FERTILIZER NUTRIENT, PHOSPHORUS FERTILIZER NUTRIENT, POTASSIUM FERTILIZER NUTRIENT.
-  TREE REMOVAL

END PROJECT
STA. 520+78

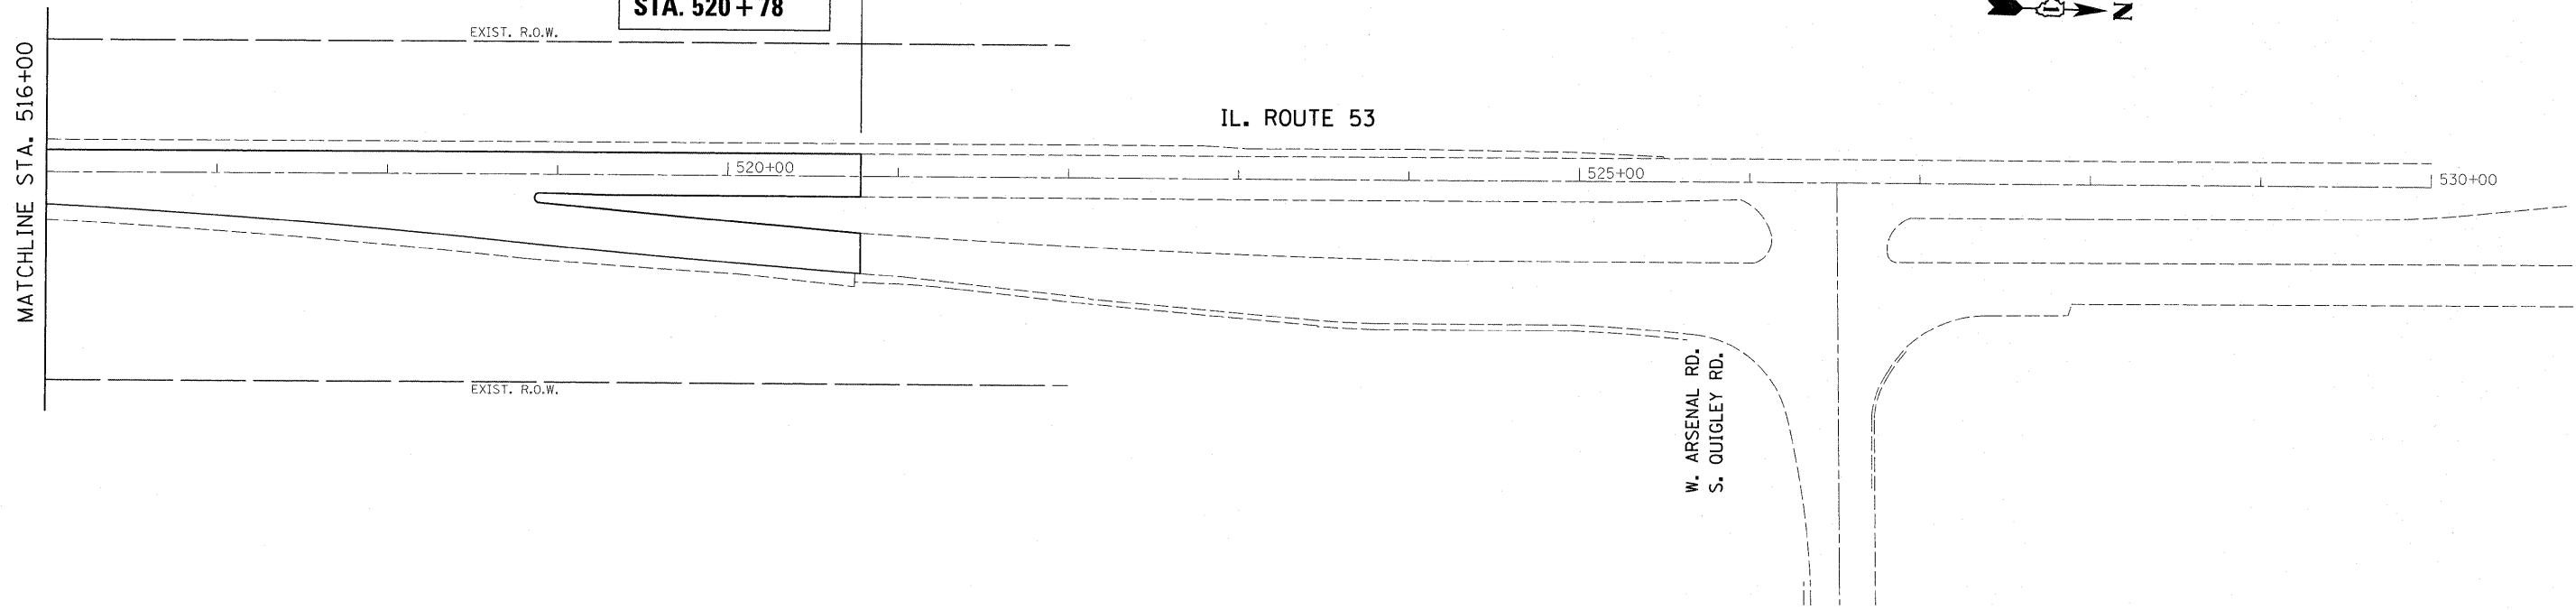

FILE NAME = P142009-shr-landscp.dgn
9-13-2011

USER NAME = beckerkm	DESIGNED -	REVISED -
PLOT SCALE = 50.0000' / 1" =	DRAWN -	REVISED -
PLOT DATE = 9/12/2011	CHECKED -	REVISED -
	DATE -	REVISED -

STATE OF ILLINOIS
DEPARTMENT OF TRANSPORTATION

LANDSCAPING PLAN
IL. ROUTE 53 AT RIVER ROAD
SCALE: 1" = 50'
SHEET NO. OF SHEETS STA. 502+00.00 TO STA. 520+78.00

F.A.P. RTE.	SECTION	COUNTY	TOTAL SHEETS	SHEET NO.
846	4-N-3	WILL	68	29
CONTRACT NO. 60L42				
[ILLINOIS] FED. AID PROJECT				