
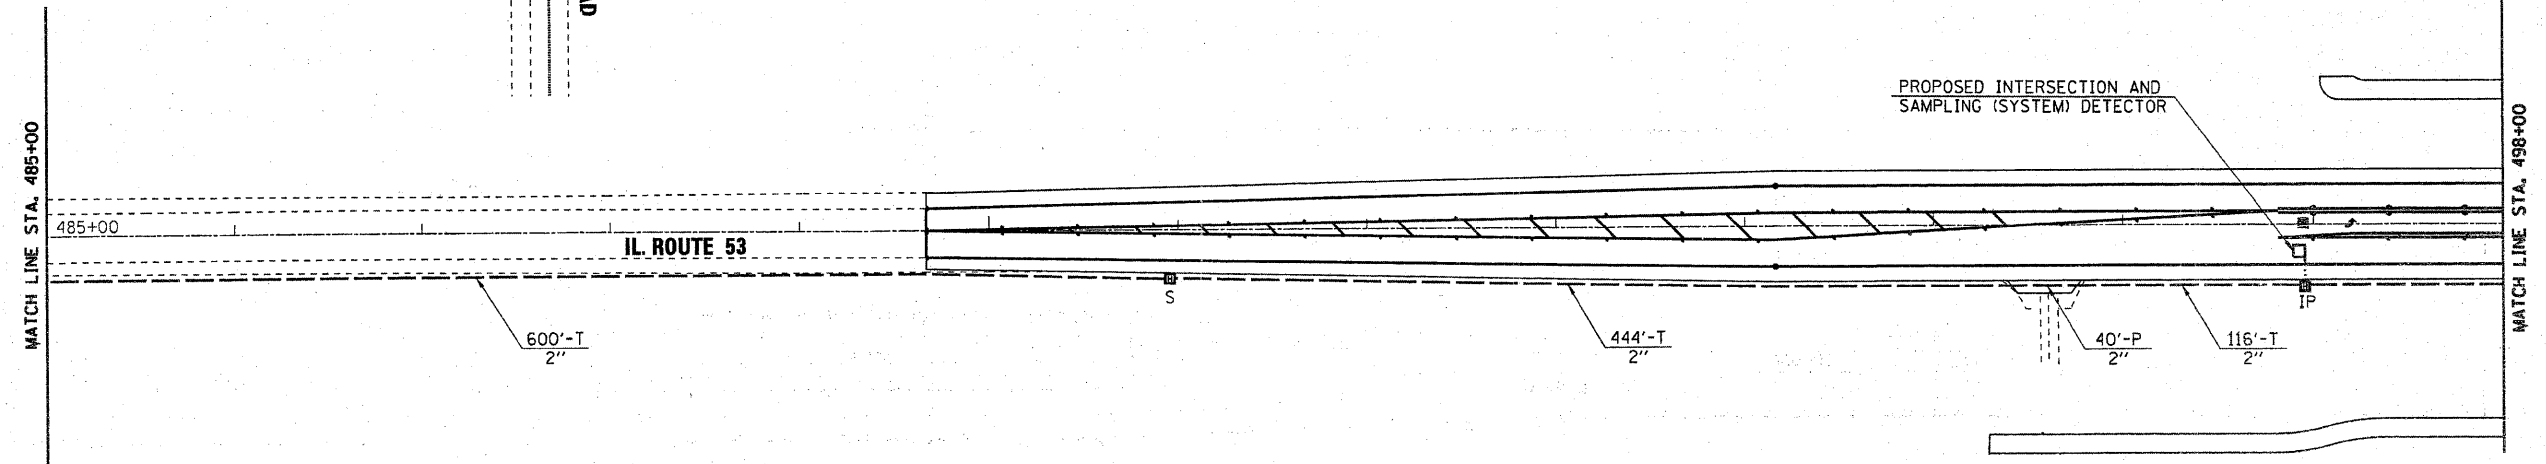


NOTE:
 TOPO SOUTH OF STA. 485+00 WAS TRACED FROM
 AERIAL IMAGE FOR INTERCONNECTING ONLY. THE
 EXISTING C TANGENT WAS EXTENDED TO STA.
 468+88.49.

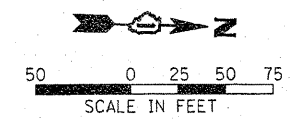

CONSTRUCTION NOTES:

- ① NEW FIBER OPTIC INTERCONNECT CABLE WILL BE INSTALLED FROM THE NEW MASTER CONTROLLER CABINET AT PEOTONE ROAD TO THE NEW CONTROLLER CABINET AT RIVER ROAD.

THE ENVIRONMENTAL FIRM IS REQUIRED TO CONTINUOUSLY MONITOR FOR WORKER PROTECTION AND SOIL CONTAMINATION AT SEVERAL AREAS. SEE SPECIAL PROVISION AND SUPPLEMENTAL SPECIFICATIONS FOR DETAILS.

APEX
 CONSULTING ENGINEERS, LLC
 111 E. Wacker Drive, Suite 650
 Chicago, IL 60601

STATE OF ILLINOIS
 DEPARTMENT OF TRANSPORTATION

PROPOSED INTERCONNECT PLAN
 ILL ROUTE 53 FROM PEOTONE ROAD TO RIVER ROAD

F.A.P. RTE.	SECTION	COUNTY	TOTAL SHEETS	SHEET NO.
846	4-N-3	WILL	68	41
FED. ROAD DIST. NO. 1			ILLINOIS FED. AID PROJECT	

FILE NAME =	USER NAME = wingram	DESIGNED - WHI	REVISED -
#FILE#		DRAWN - WHI	REVISED -
	PLOT SCALE = #SCALE#	CHECKED - DEB	REVISED -
	PLOT DATE = 8/2/2011	DATE - 8/2/2011	REVISED -

SCALE: 1" = 50' SHEET NO. OF SHEETS STA. TO STA.