


DATE	
BY	
SURVEYED	
PLOTTED	
TEMPLATE	
NOTE BOOK	
AREAS CHECKED	
NO.	

DATE	
BY	
SURVEYED	
PLOTTED	
TEMPLATE	
NOTE BOOK	
AREAS CHECKED	
NO.	

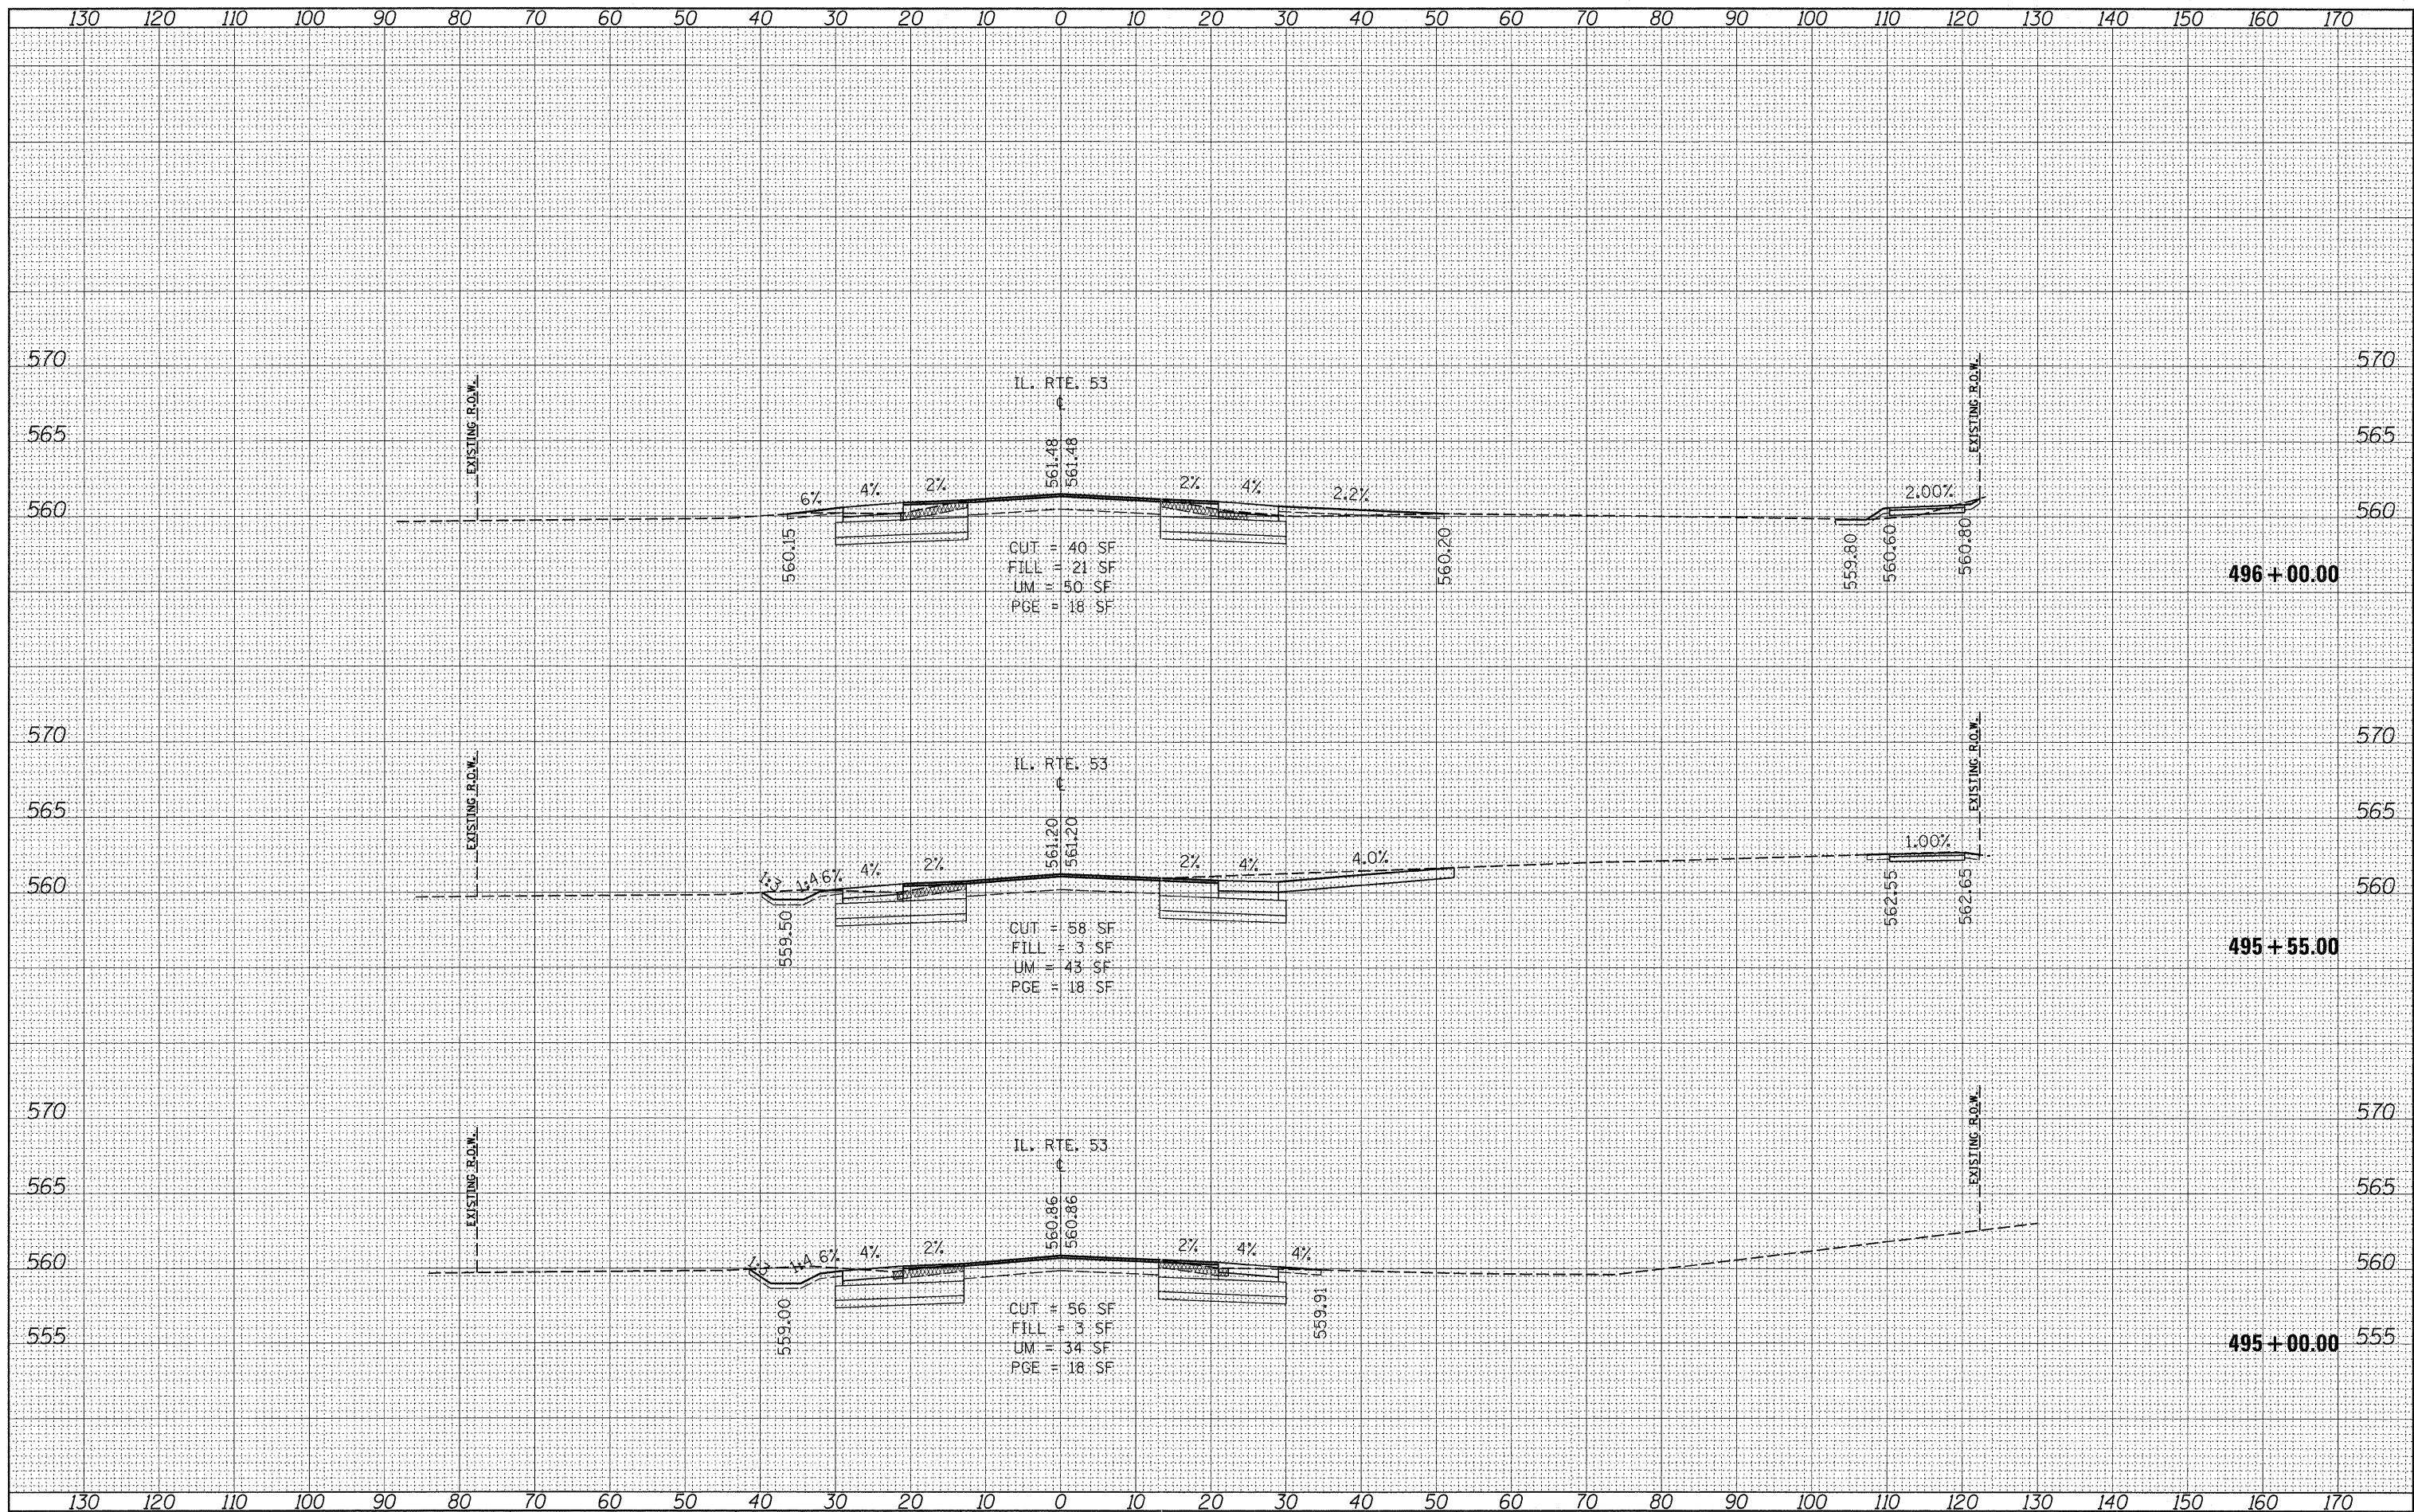

FILE NAME = c:\piv\work\piv\dot\backer\com\d0150277\p142009-sh

USER NAME = backer\com
 DESIGNED -
 DRAWN -
 CHECKED -
 DATE -

DESIGNED -
 DRAWN -
 CHECKED -
 DATE -

REVISED -
 REVISED -
 REVISED -
 REVISED -

**STATE OF ILLINOIS
 DEPARTMENT OF TRANSPORTATION**

**IL. ROUTE 53
 CROSS SECTIONS**

SCALE: SHEET NO. OF SHEETS STA. 495+00.00 TO STA. 496+00.00

F.A.P. RTE. 846	SECTION 4-N-3	COUNTY WILL	TOTAL SHEETS 68	SHEET NO. 58
CONTRACT NO. 60L42			FED. ROAD DIST. NO. 1 ILLINOIS FED. AID PROJECT	