


DATE	
BY	
FINAL SURVEY	SURVEYED
NOTE BOOK	PLOTTED
AREAS CHECKED	TEMPLATE
	AREAS CHECKED

DATE	
BY	
ORIGINAL SURVEY	SURVEYED
NOTE BOOK	PLOTTED
AREAS CHECKED	TEMPLATE
	AREAS CHECKED

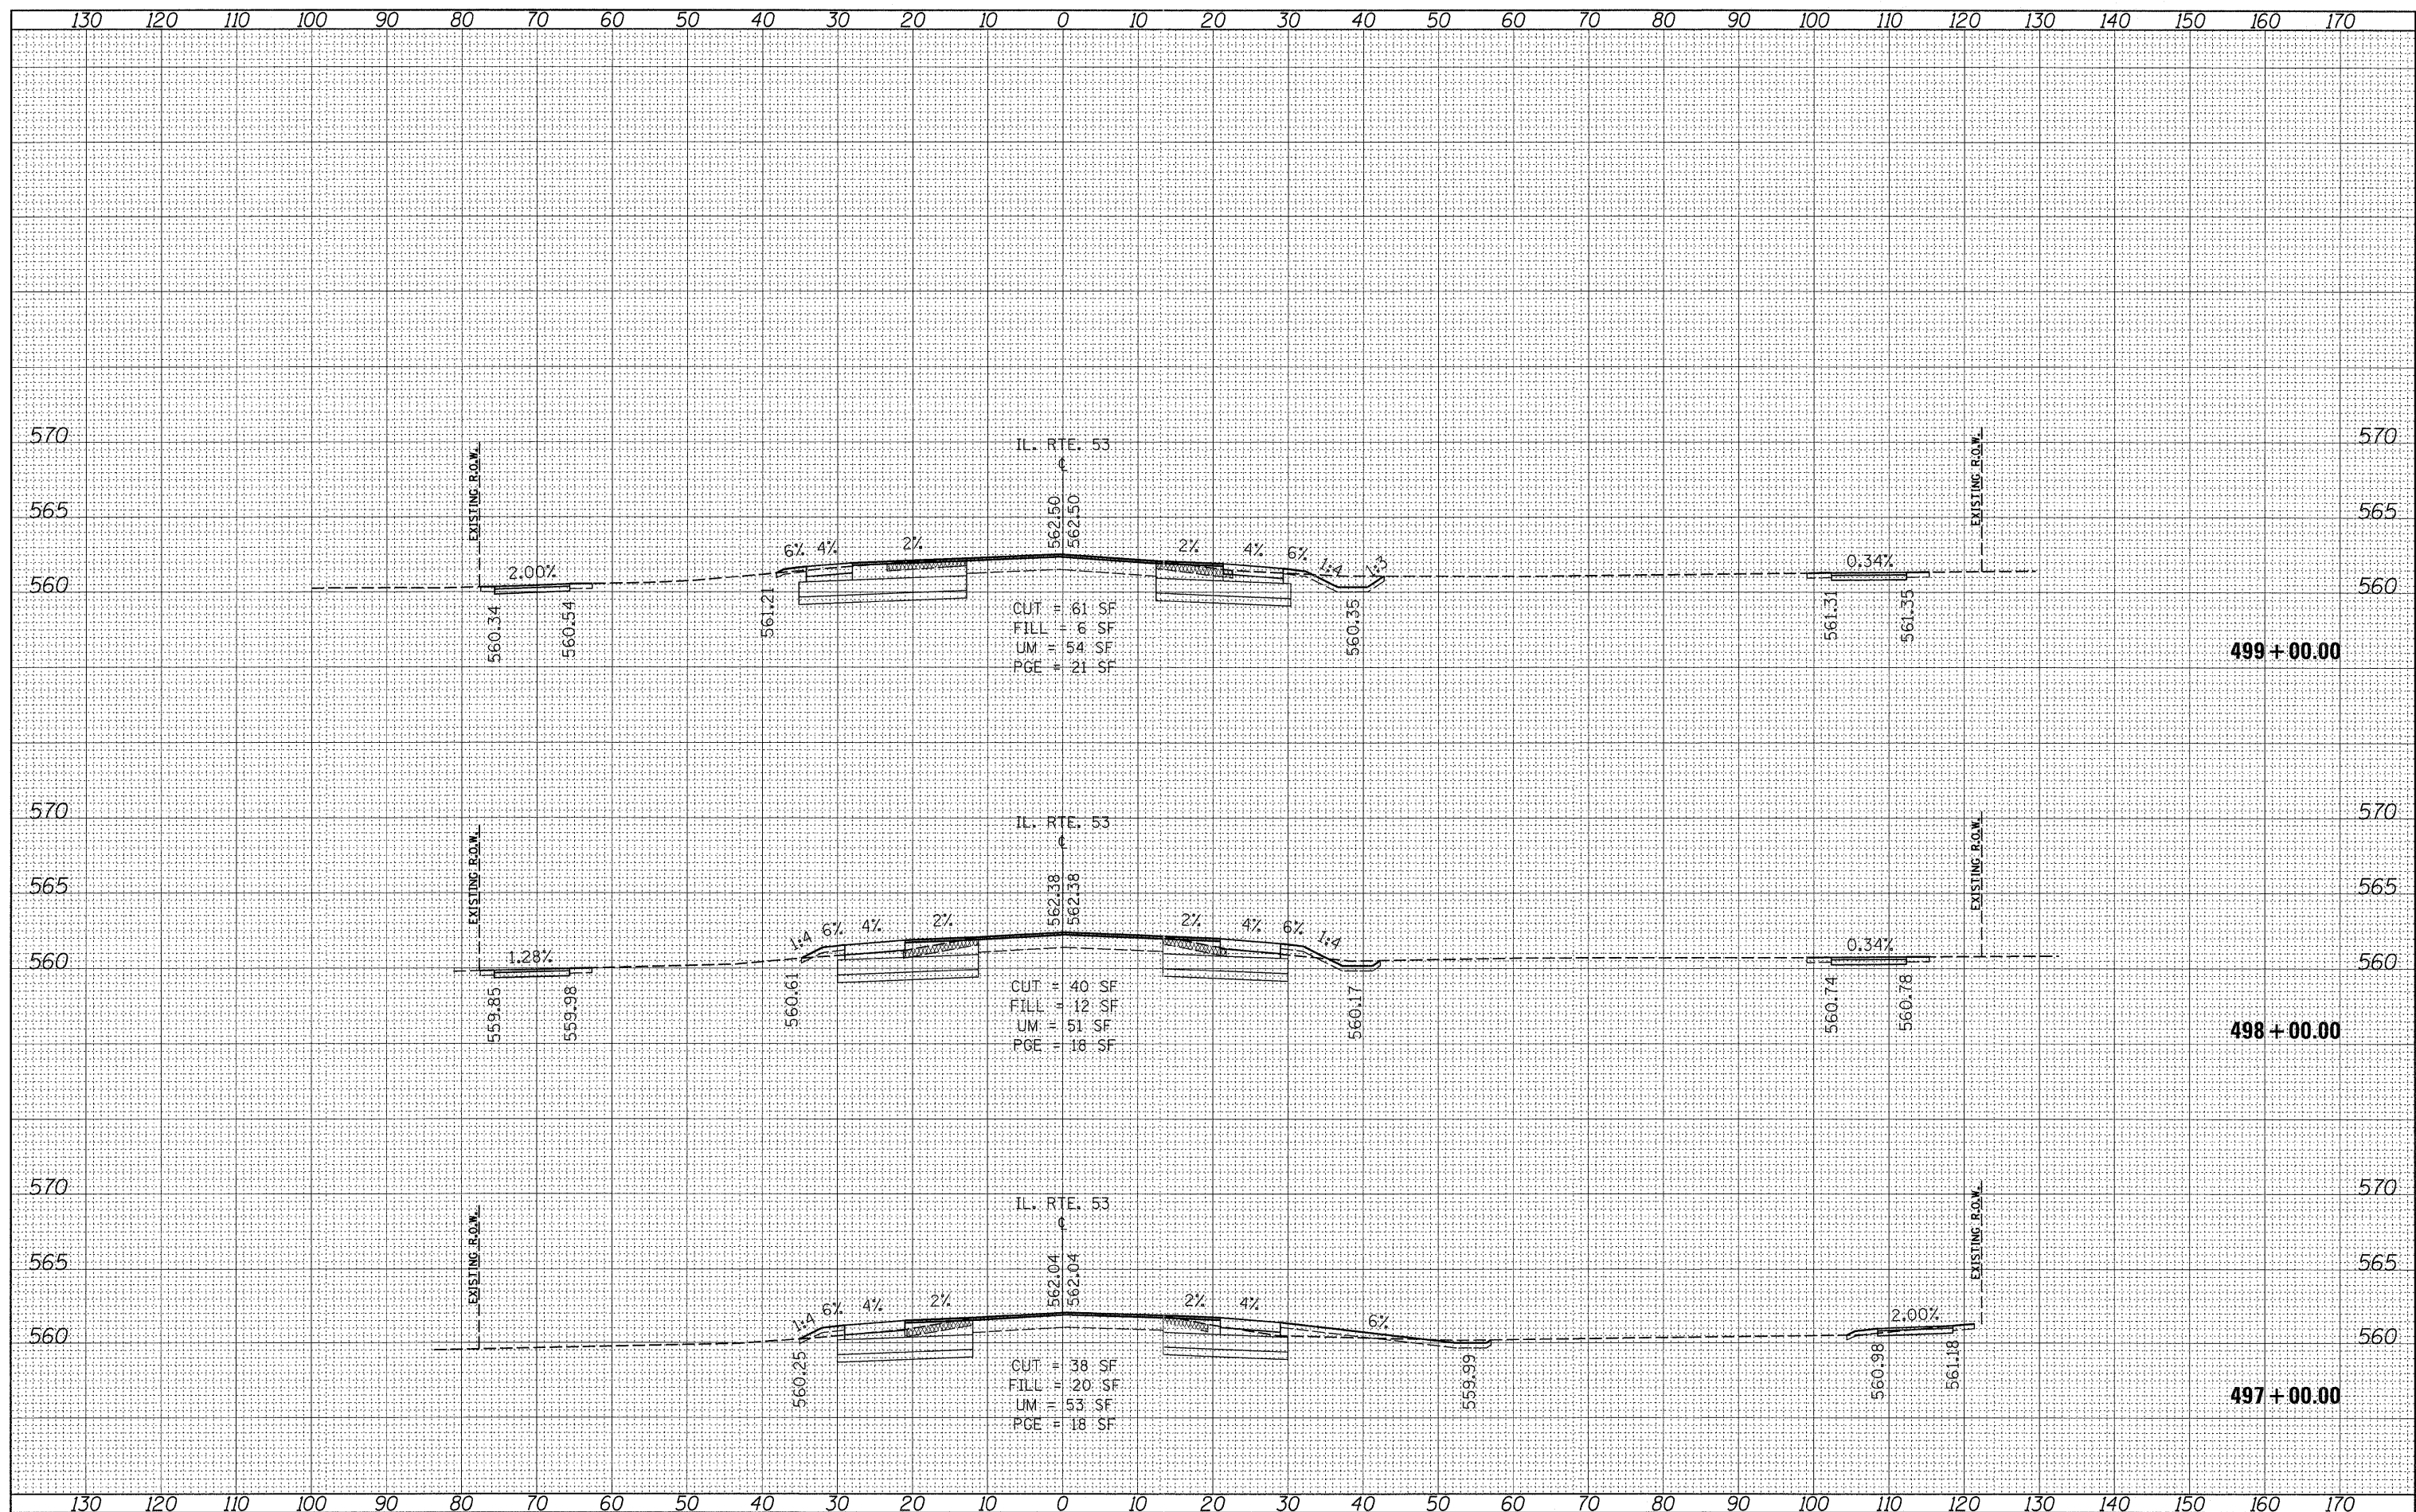

FILE NAME =	USER NAME = becker.tom	DESIGNED -	REVISED -	<b>STATE OF ILLINOIS</b> <b>DEPARTMENT OF TRANSPORTATION</b>				<b>IL ROUTE 53</b> <b>CROSS SECTIONS</b>		F.A.P. RTE. 846	SECTION 4-N-3	COUNTY WILL	TOTAL SHEETS 68	SHEET NO. 59			
ca:\pw\work\p\dot\becker.tom\d0150277\p142009-sh	ht-xssht-1153-Design.dgn	DRAWN -	REVISED -							SCALE:				SHEET NO. OF SHEETS STA. 497+00.00 TO STA. 499+00.00			
PLOT SCALE = 10.0000' / 1in.		CHECKED -	REVISED -											FED. ROAD DIST. NO. 1 ILLINOIS FED. AID PROJECT			
PLOT DATE = 8/23/2011		DATE -	REVISED -											CONTRACT NO. 60L42			