


DATE	
BY	
NO.	
ORIGINAL SURVEY	
SURVEYED	
PLOTTED	
TEMPLATE	
NOTE BOOK	
AREAS	
CHECKED	

DATE	
BY	
NO.	
ORIGINAL SURVEY	
SURVEYED	
PLOTTED	
TEMPLATE	
NOTE BOOK	
AREAS	
CHECKED	

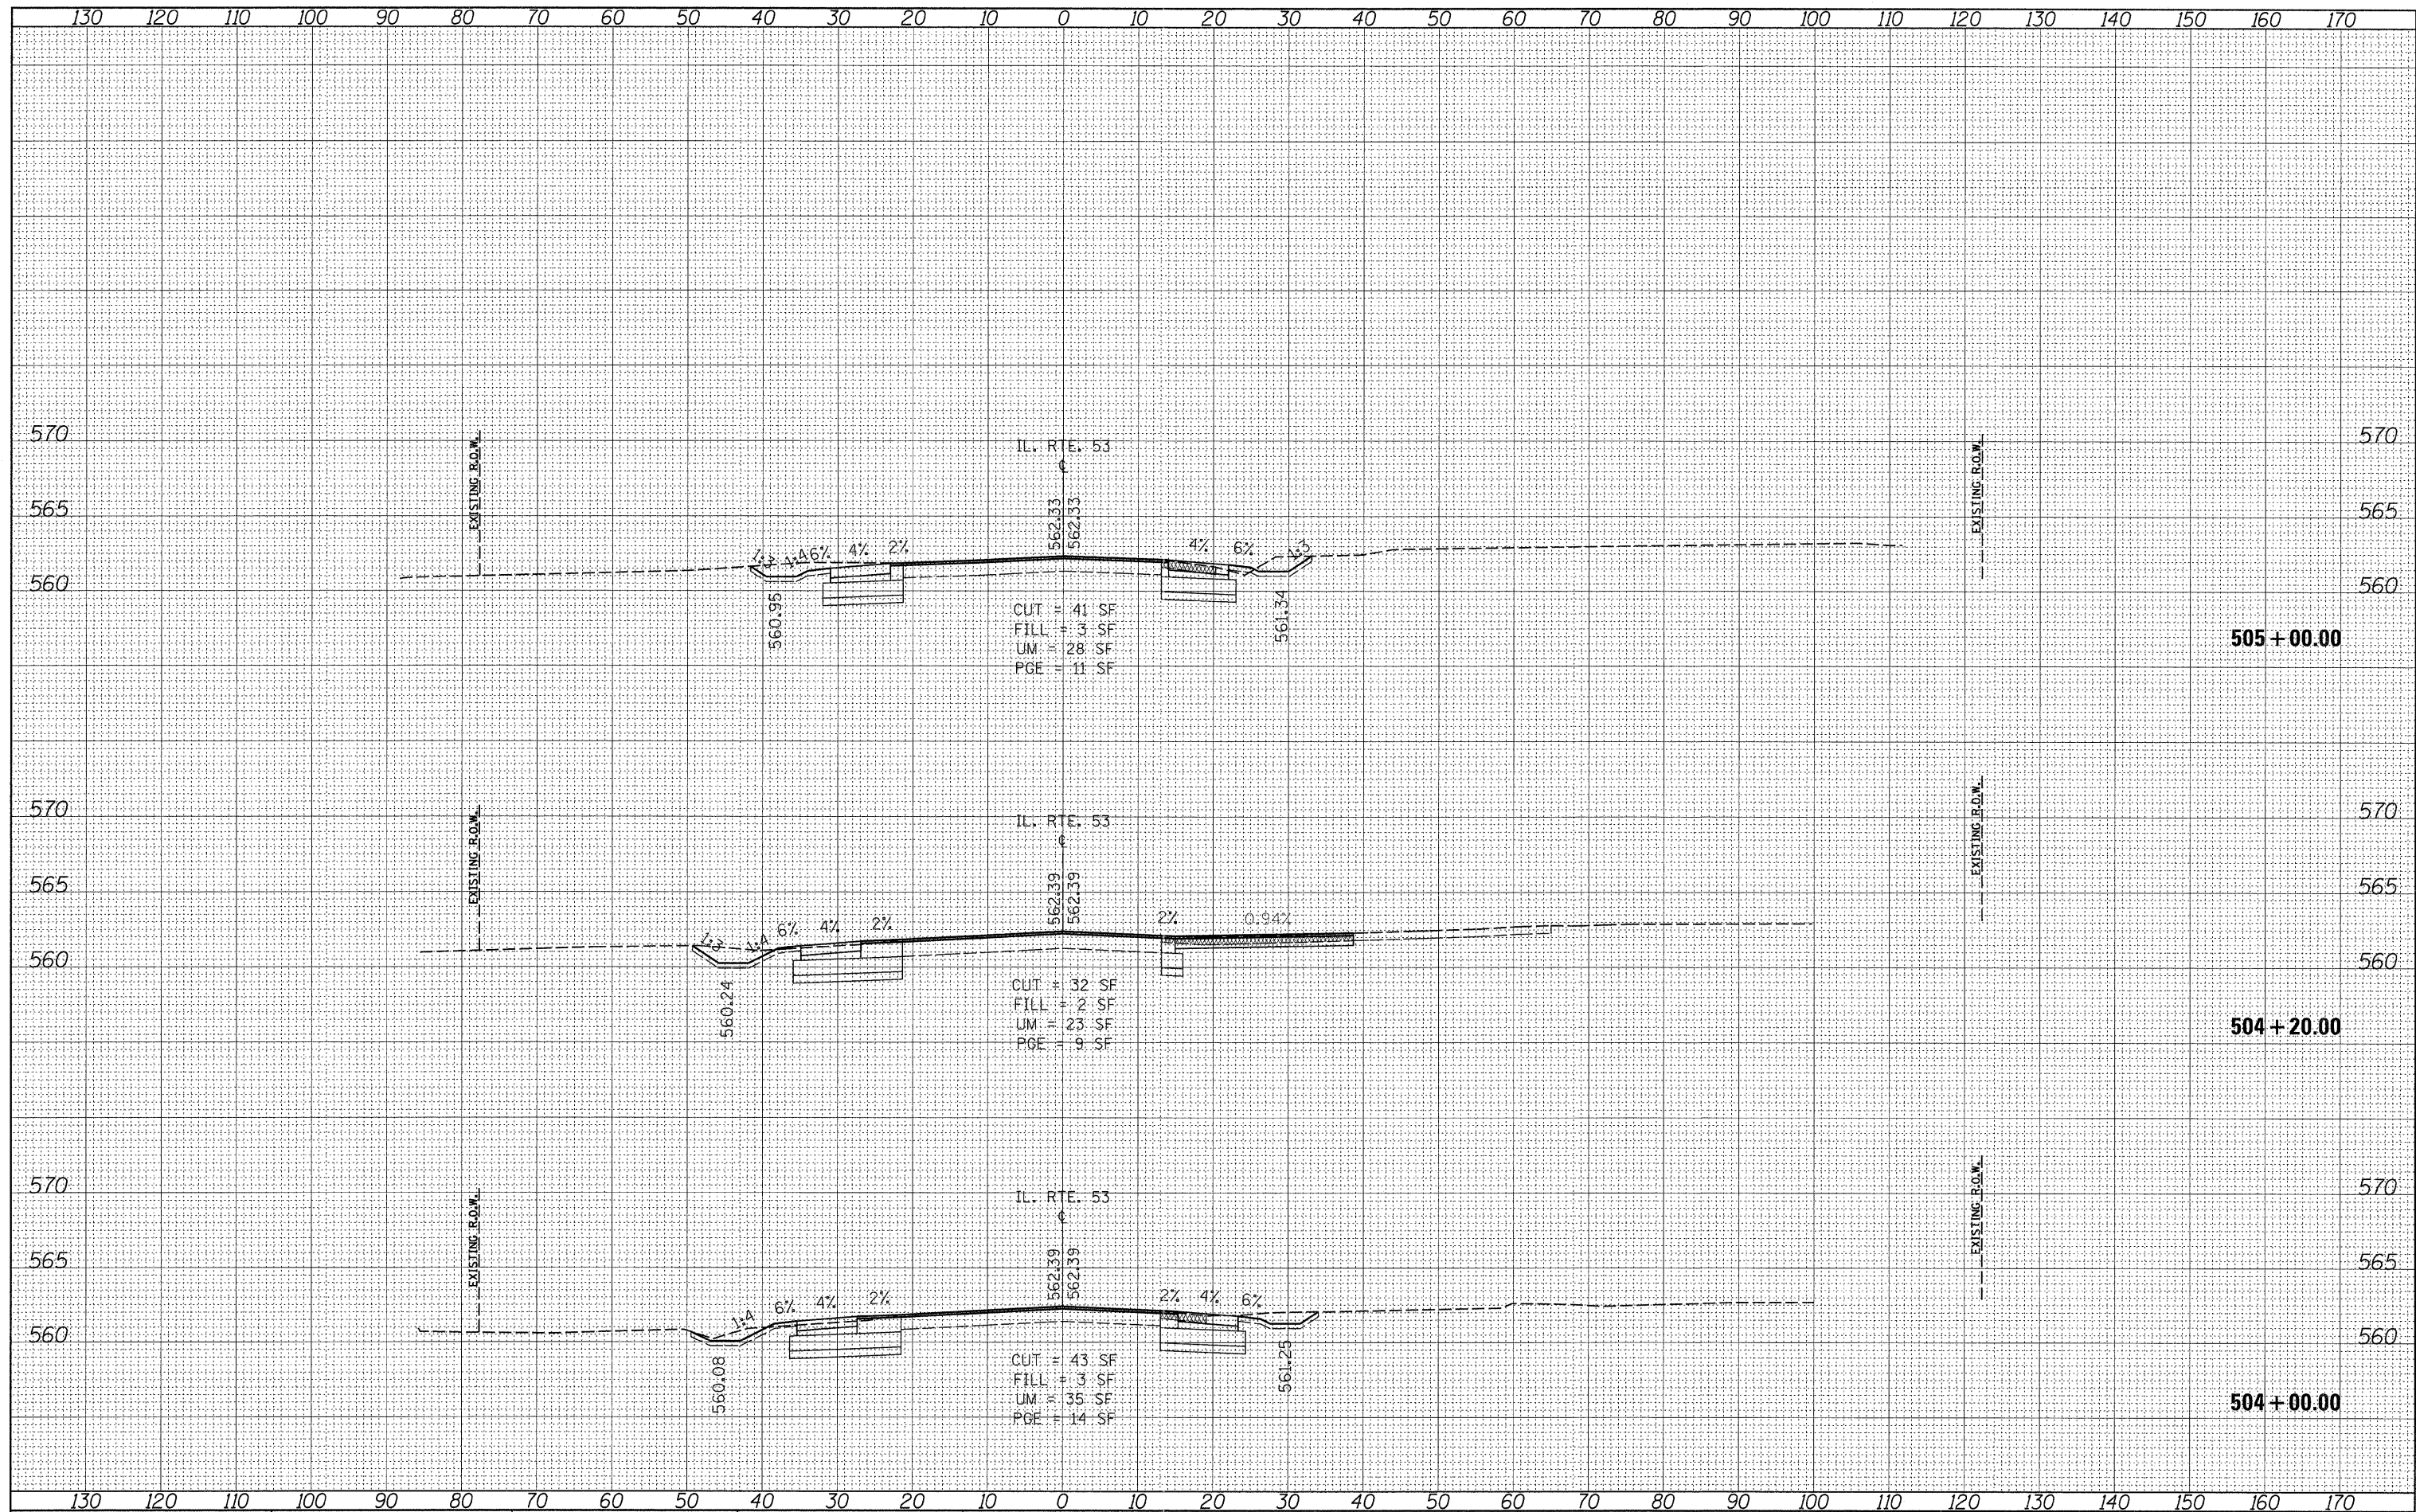

FILE NAME =  
 es:\pw\_work\p\dot\becker\com\d0150277\P142009-  
 ht-xsh-t-153-Design.dgn

USER NAME = becker.tom  
 DESIGNED -  
 DRAWN -  
 CHECKED -  
 DATE -

REVISED -  
 REVISED -  
 REVISED -  
 REVISED -

**STATE OF ILLINOIS  
 DEPARTMENT OF TRANSPORTATION**

**IL ROUTE 53  
 CROSS SECTIONS**

SCALE: SHEET NO. OF SHEETS STA. 504+00.00 TO STA. 505+00.00

F.A.P. RTE. 846	SECTION 4-N-3	COUNTY WILL	TOTAL SHEETS 68	SHEET NO. 61
CONTRACT NO. 60L42			ILLINOIS FED. AID PROJECT	