


DATE	
BY	
DESIGNED	
DRAWN	
CHECKED	
REVISIONS	
NO.	

DATE	
BY	
DESIGNED	
DRAWN	
CHECKED	
REVISIONS	
NO.	

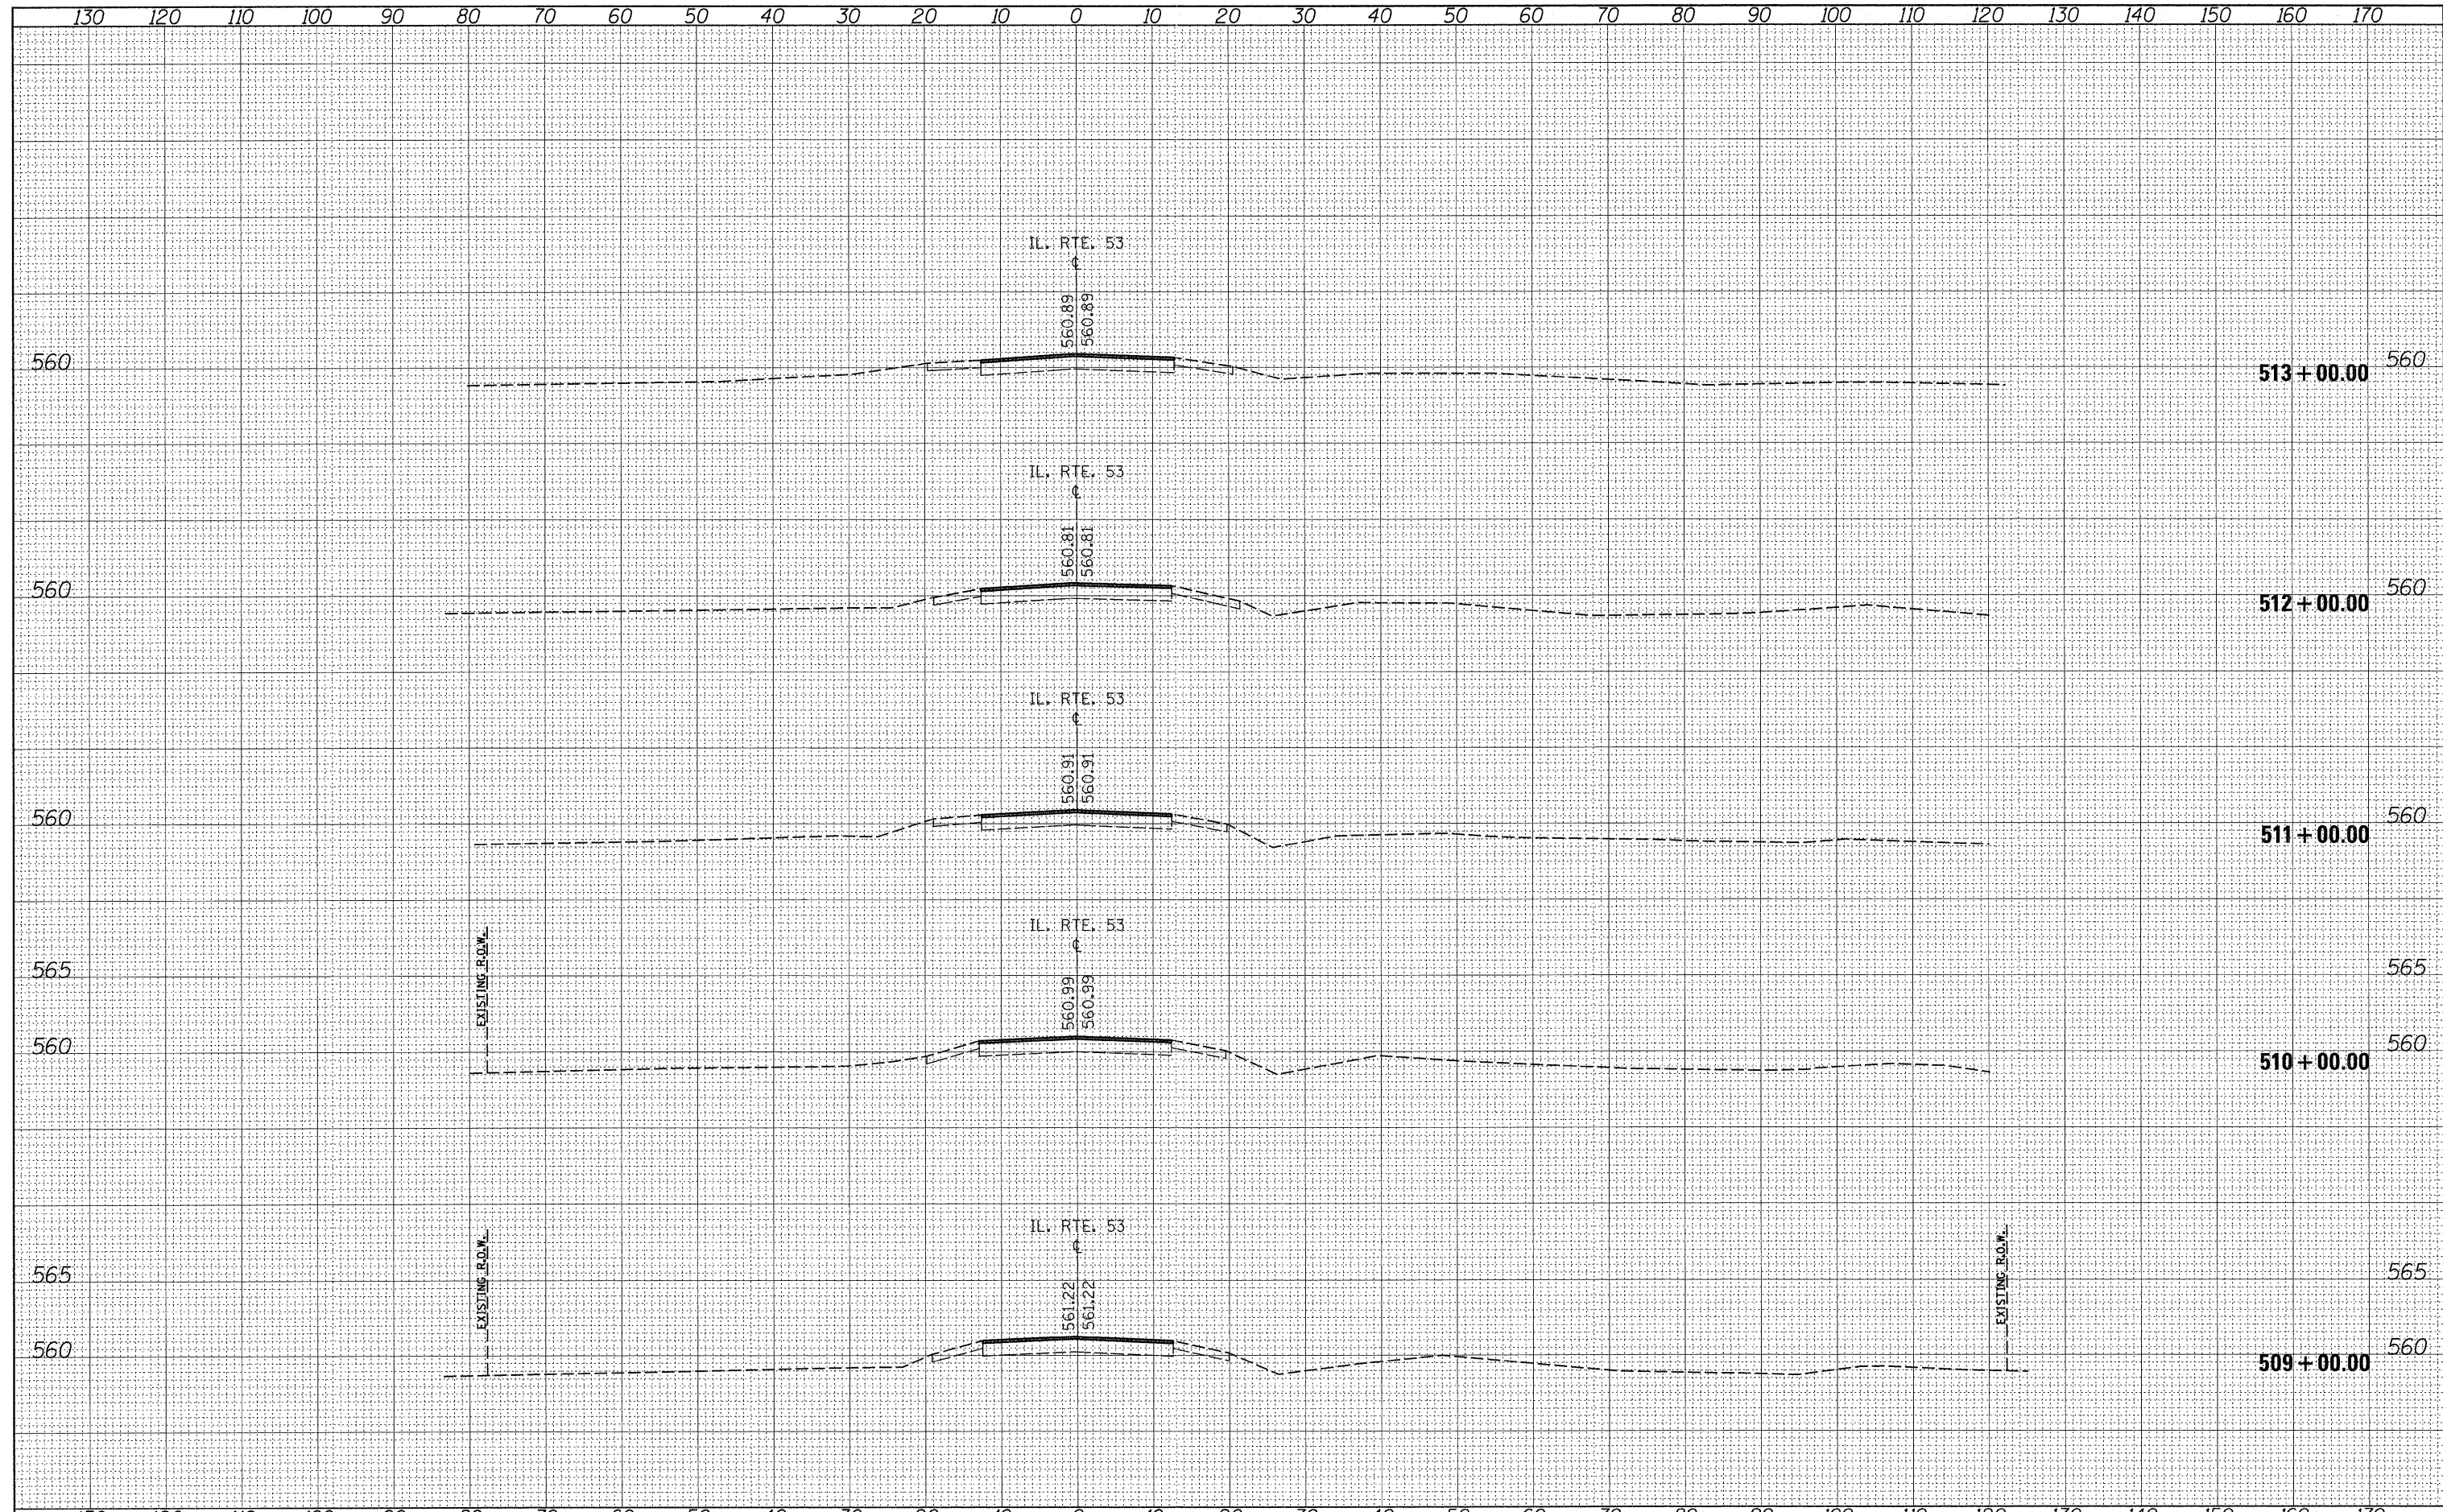

FILE NAME =	USER NAME = becker tom	DESIGNED -	REVISED -	<b>STATE OF ILLINOIS</b> <b>DEPARTMENT OF TRANSPORTATION</b>				<b>IL ROUTE 53</b> <b>CROSS SECTIONS</b>				F.A.P. RTE.	SECTION	COUNTY	TOTAL SHEETS	SHEET NO.
cs:\pw\work\pwidot\becker tom\d0150277\PI42009-11	ht-xasht-1153-Design.dgn	DRAWN -	REVISED -									846	4-N-3	WILL	68	63
PLOT SCALE = 1/8" = 1' / in.		CHECKED -	REVISED -									CONTRACT NO. 60L42				
PLOT DATE = 8/23/2011		DATE -	REVISED -									FED. ROAD DIST. NO. 1 ILLINOIS FED. AID PROJECT				
SCALE:				SHEET NO. OF SHEETS				STA. 509+00.00 TO STA. 513+00.00								