


DATE	
BY	
SURVEYED	
PLOTTED	
TEMPLATE	
NOTE BOOK	
AREAS CHECKED	
NO.	

DATE	
BY	
SURVEYED	
PLOTTED	
TEMPLATE	
NOTE BOOK	
AREAS CHECKED	
NO.	

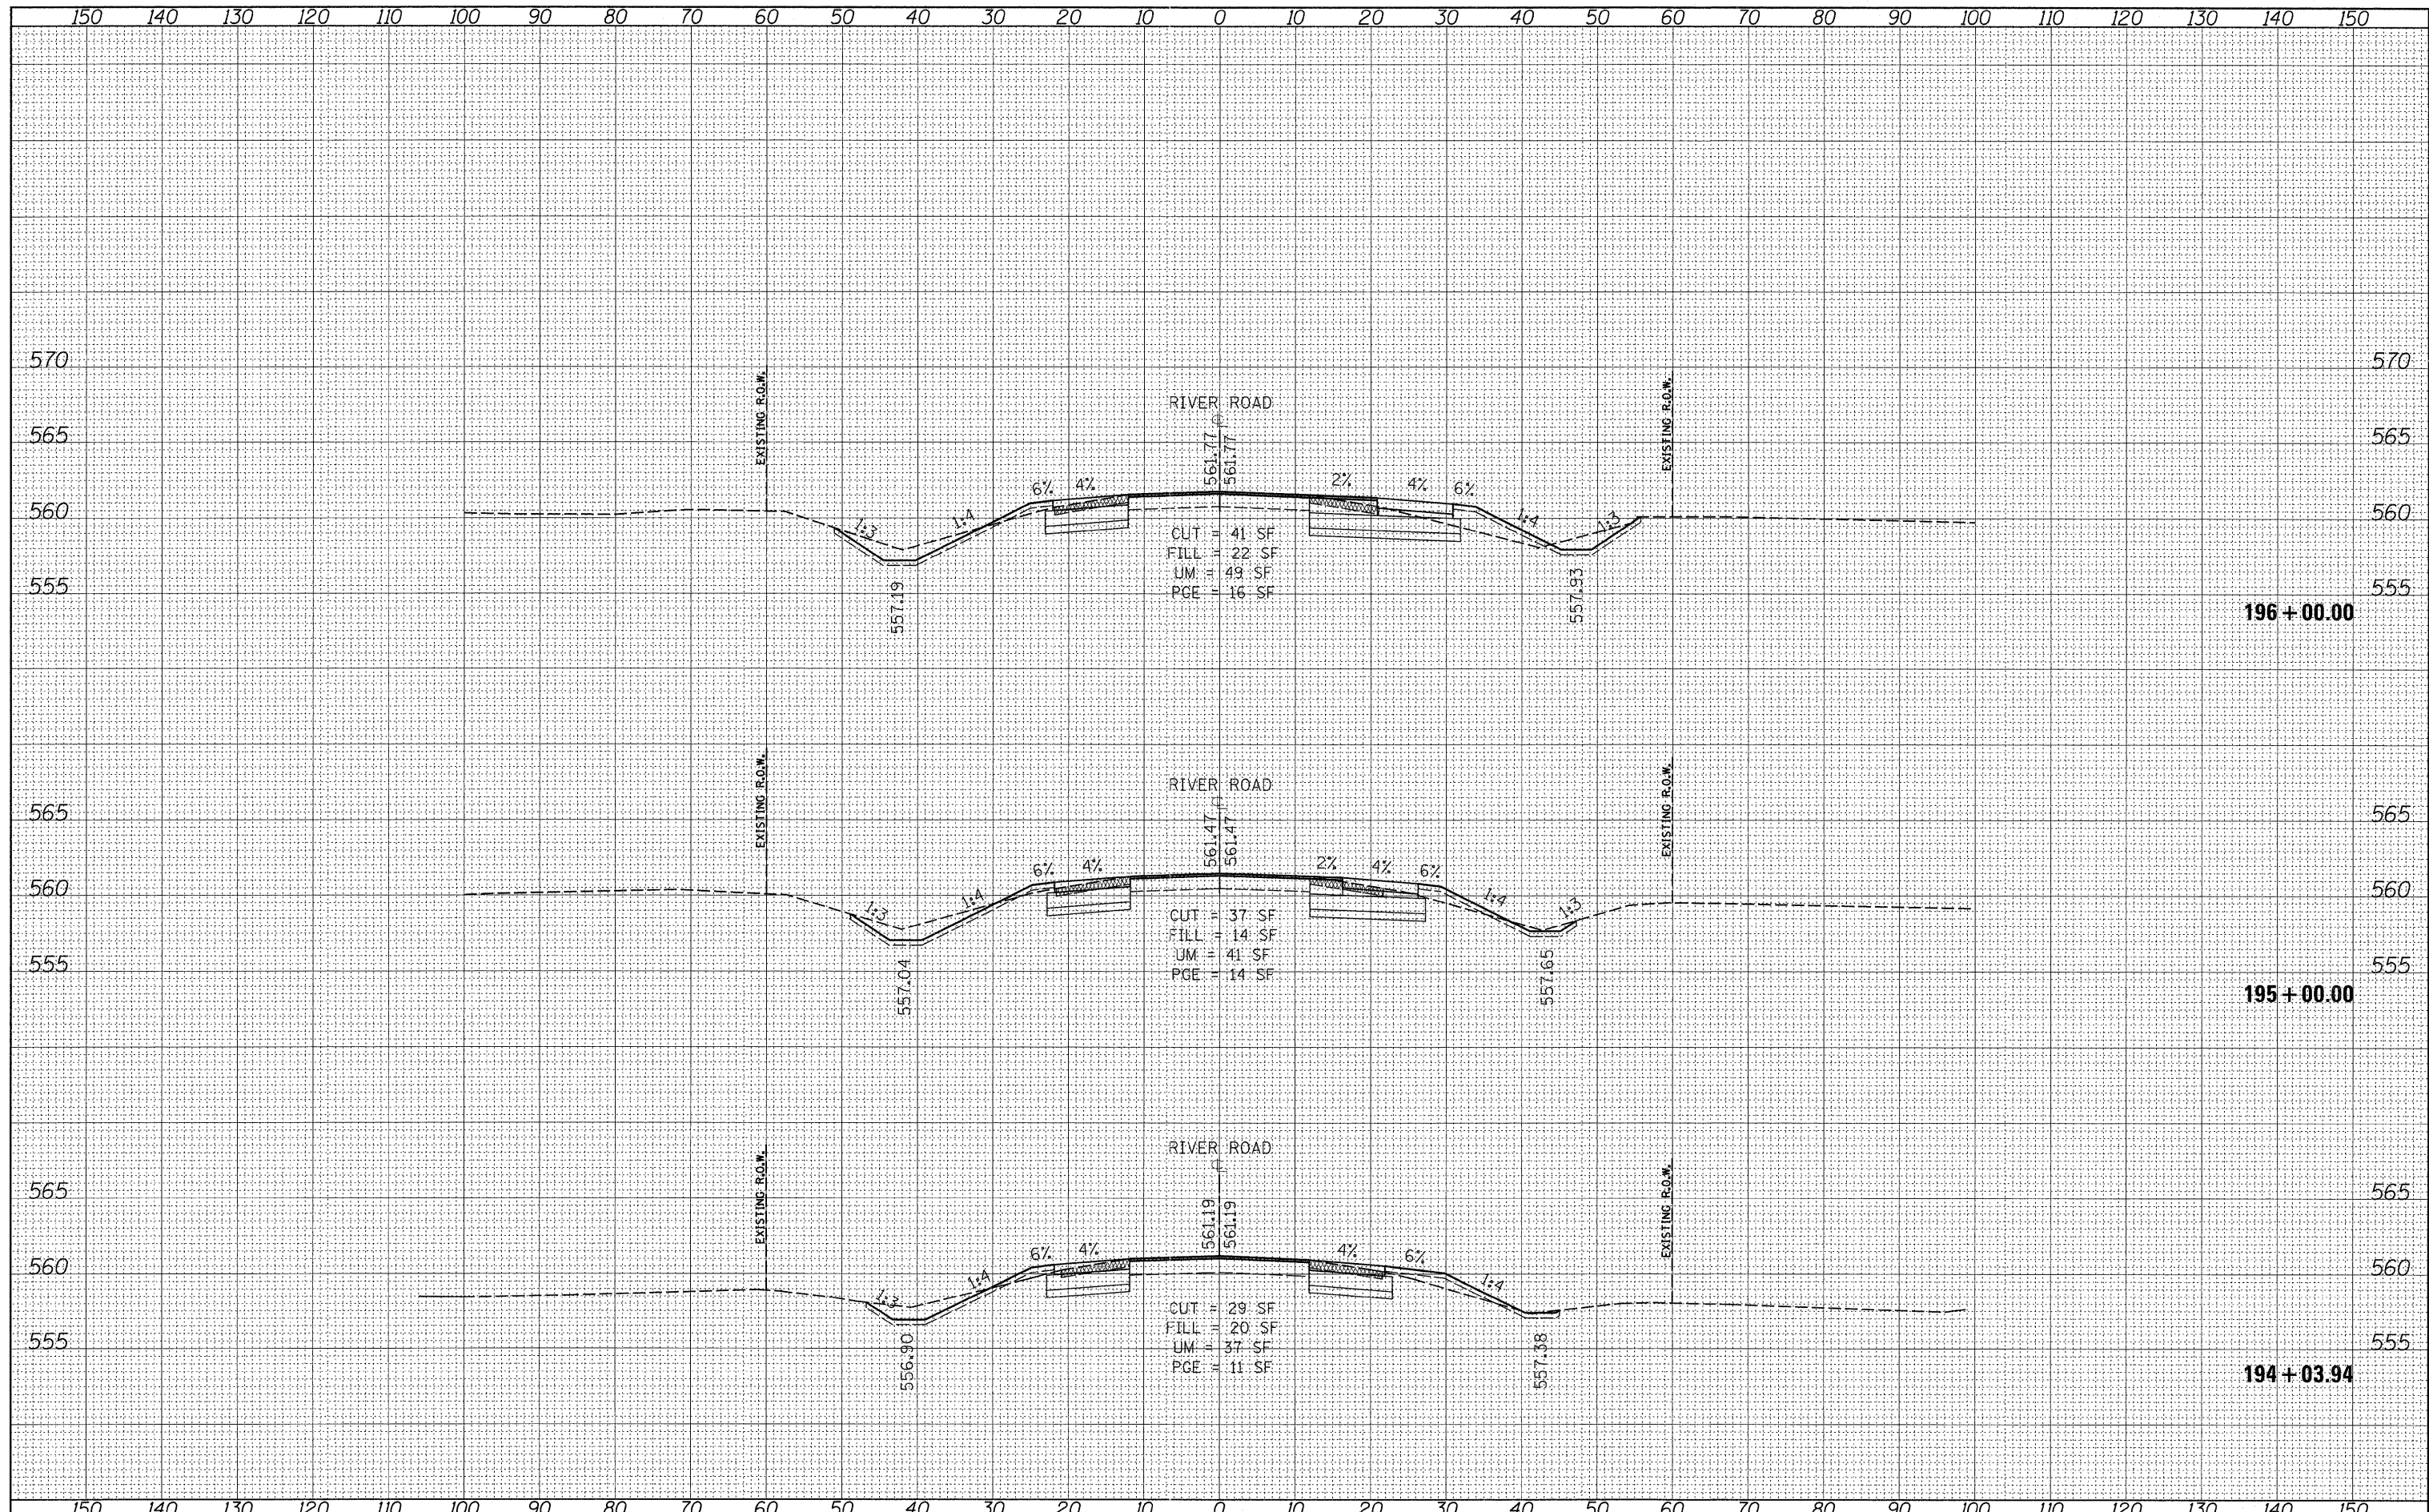

FILE NAME =	USER NAME = becker-ctm	DESIGNED -	REVISED -	<b>STATE OF ILLINOIS DEPARTMENT OF TRANSPORTATION</b>	<b>RIVER ROAD CROSS SECTIONS</b>			F.A.P. RTE. 846	SECTION 4-N-3	COUNTY WILL	TOTAL SHEETS 68	SHEET NO. 66
es:\pwwork\pwwork\becker-ctm\d0150277\142009-	ht-xsh-t-River-Design.dgn	DRAWN -	REVISED -		SCALE:	SHEET NO.	OF	SHEETS	STA. 194+03.94	TO STA. 196+00.00	CONTRACT NO. 60L42	
		CHECKED -	REVISED -									
		DATE - 8/23/2011	REVISED -									