


FINAL SURVEY	SUPERVISOR	DATE
NOTE BOOK	BY	
AREAS CHECKED		
NO.		

ORIGINAL SURVEY	SUPERVISOR	DATE
NOTE BOOK	BY	
AREAS CHECKED		
NO.		

FILE NAME = G:\projects\2102155_002\CADD\civil\Sheet\088661-22n176-15.dgn

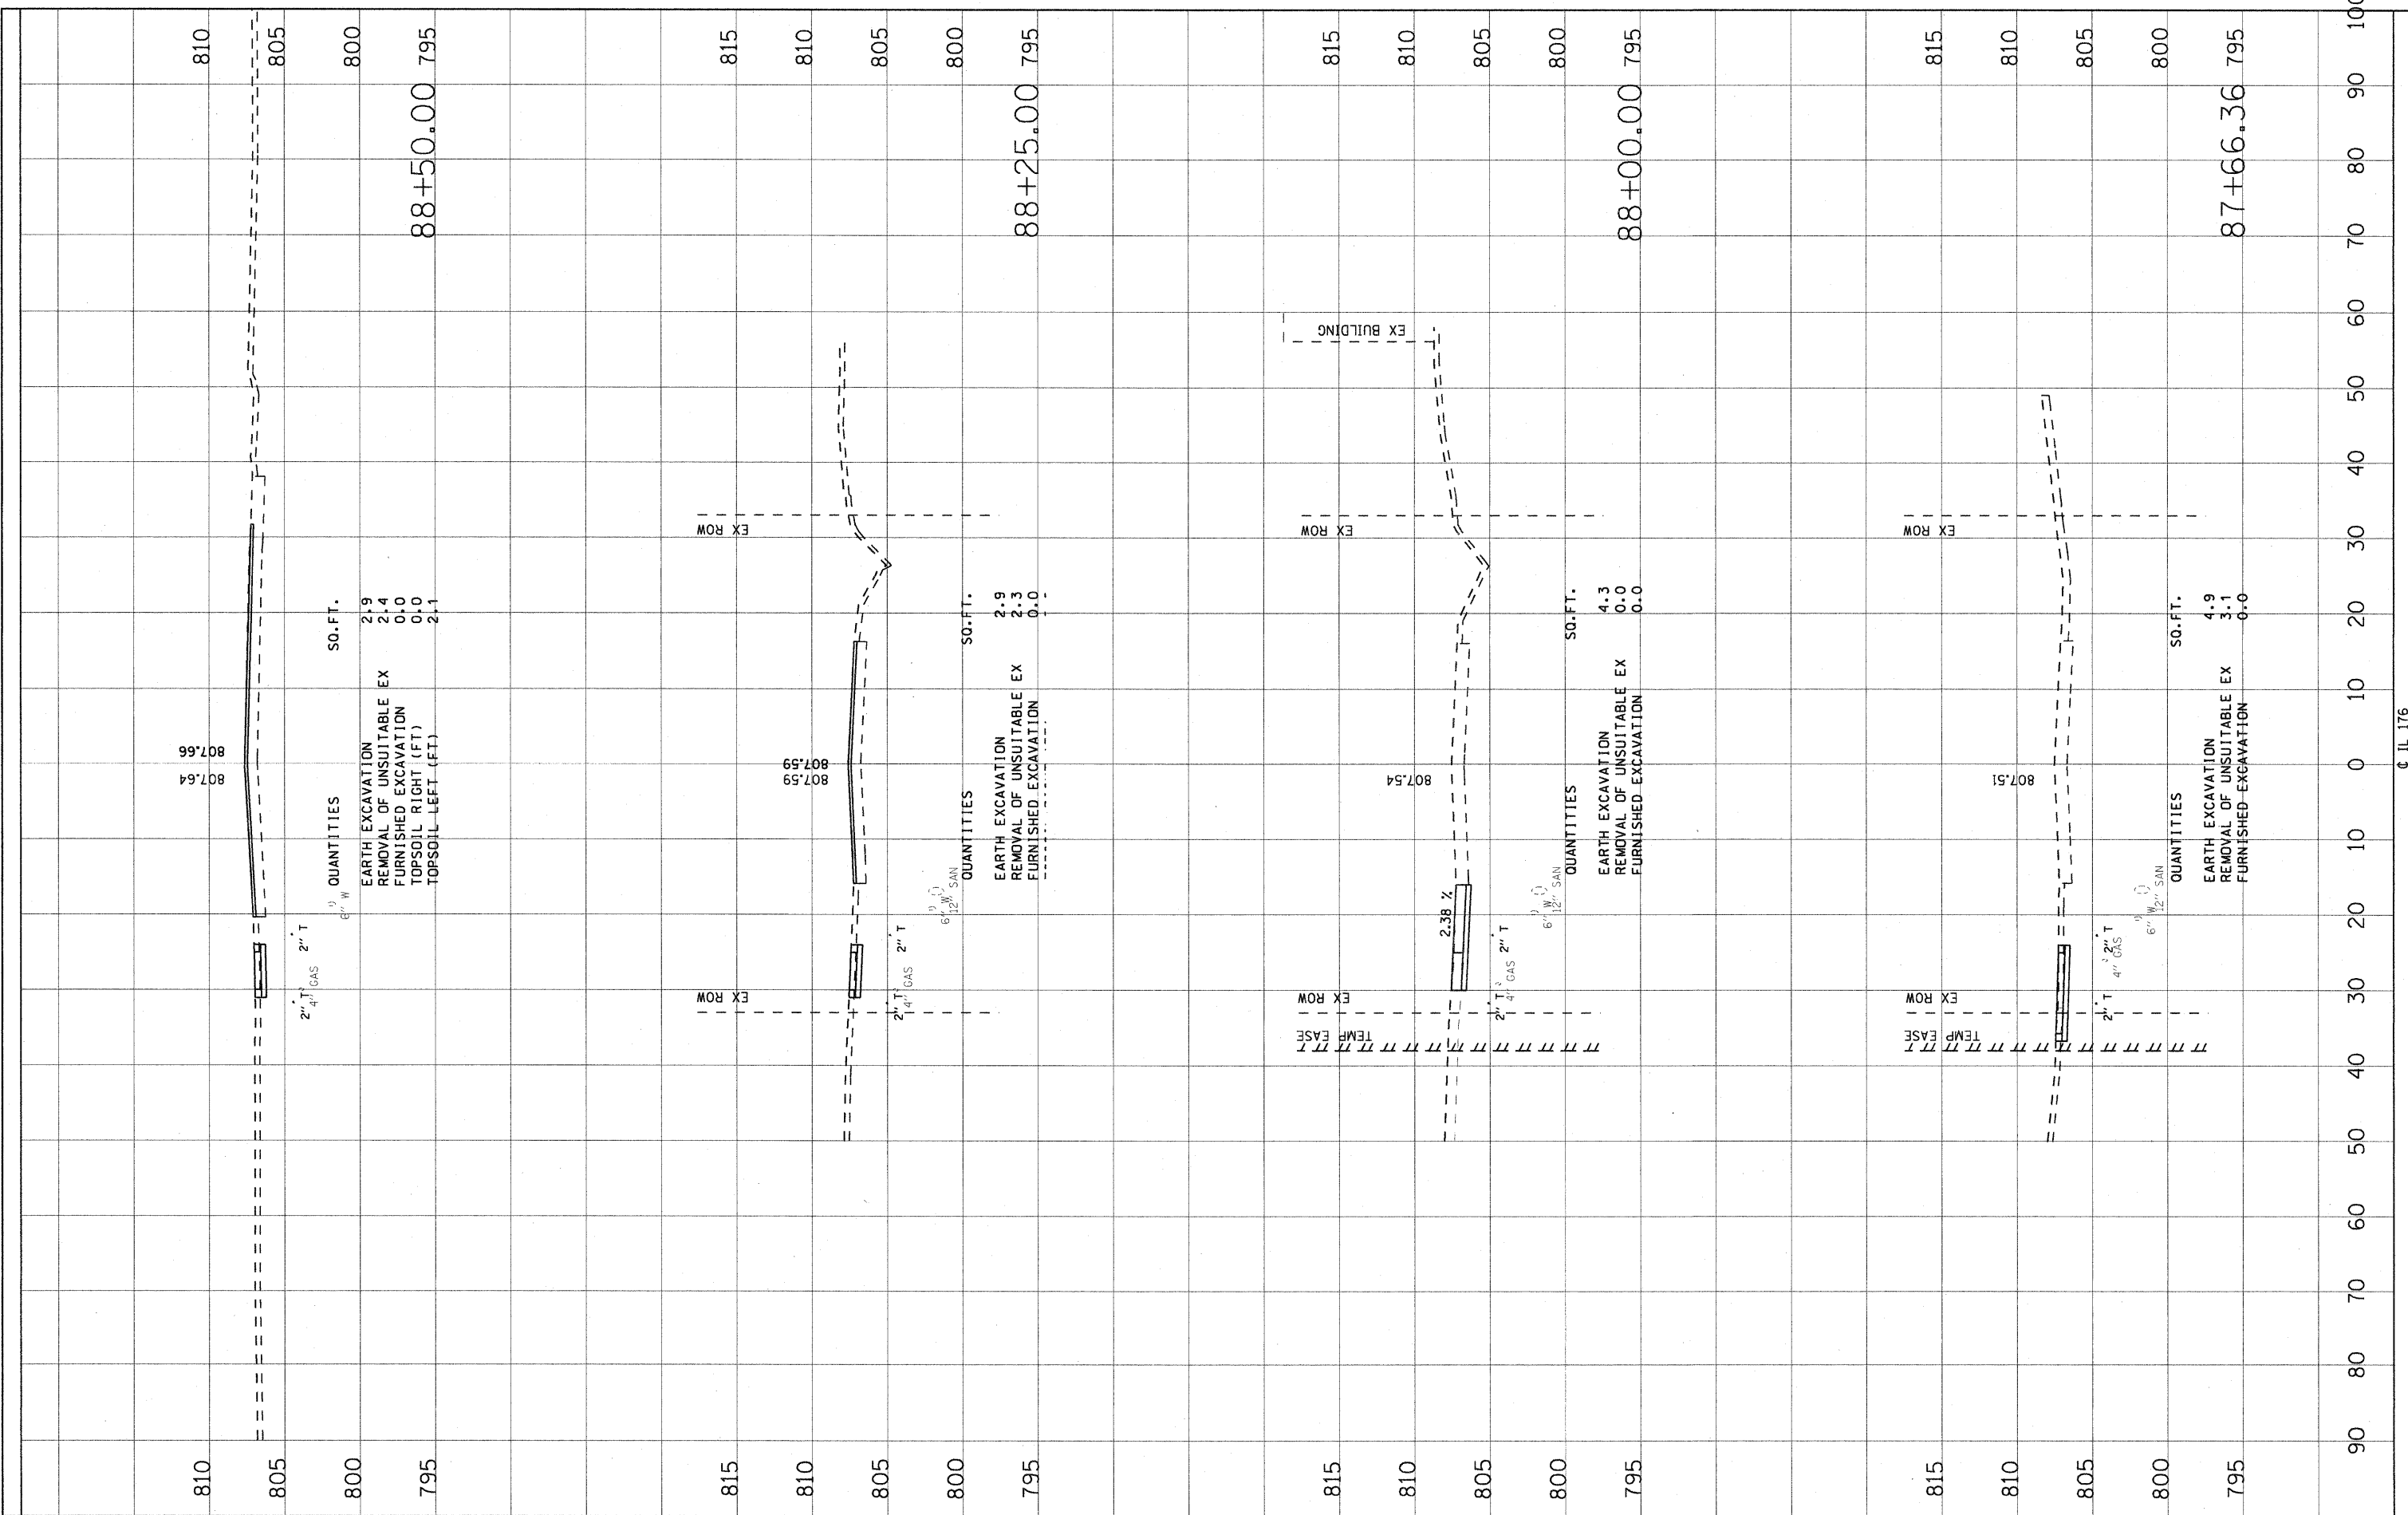

USER NAME = 2PIENID
 PLOT SCALE = 10.0000' / IN.
 PLOT DATE = 5/31/2011

DESIGNED	REVISOR
DRAWN	REVISOR
CHECKED	REVISOR
DATE	REVISOR

STATE OF ILLINOIS
 DEPARTMENT OF TRANSPORTATION

IL RTE 176 CROSS SECTIONS
 SCALE: SHEET NO. OF SHEETS STA. 87+66.36 TO STA. 88+50.00

F.A. RTE. 533	SECTION 119-T-1	COUNTY McHENRY	TOTAL SHEETS 40	SHEET NO. 34
CONTRACT NO. 60M54			ILLINOIS FED. AID PROJECT	

IL 176