


FINAL SURVEY	SURVEYED	BY	DATE
NOTE BOOK	PLOTTED		
NO.	TEMPLATE		
	AREAS CHECKED		

ORIGINAL SURVEY	SURVEYED	BY	DATE
NOTE BOOK	PLOTTED		
NO.	TEMPLATE		
	AREAS CHECKED		

FILE NAME = G:\work\12102155_002\CAD\CAD\12102155_002\238111PAGE.XS.dgn

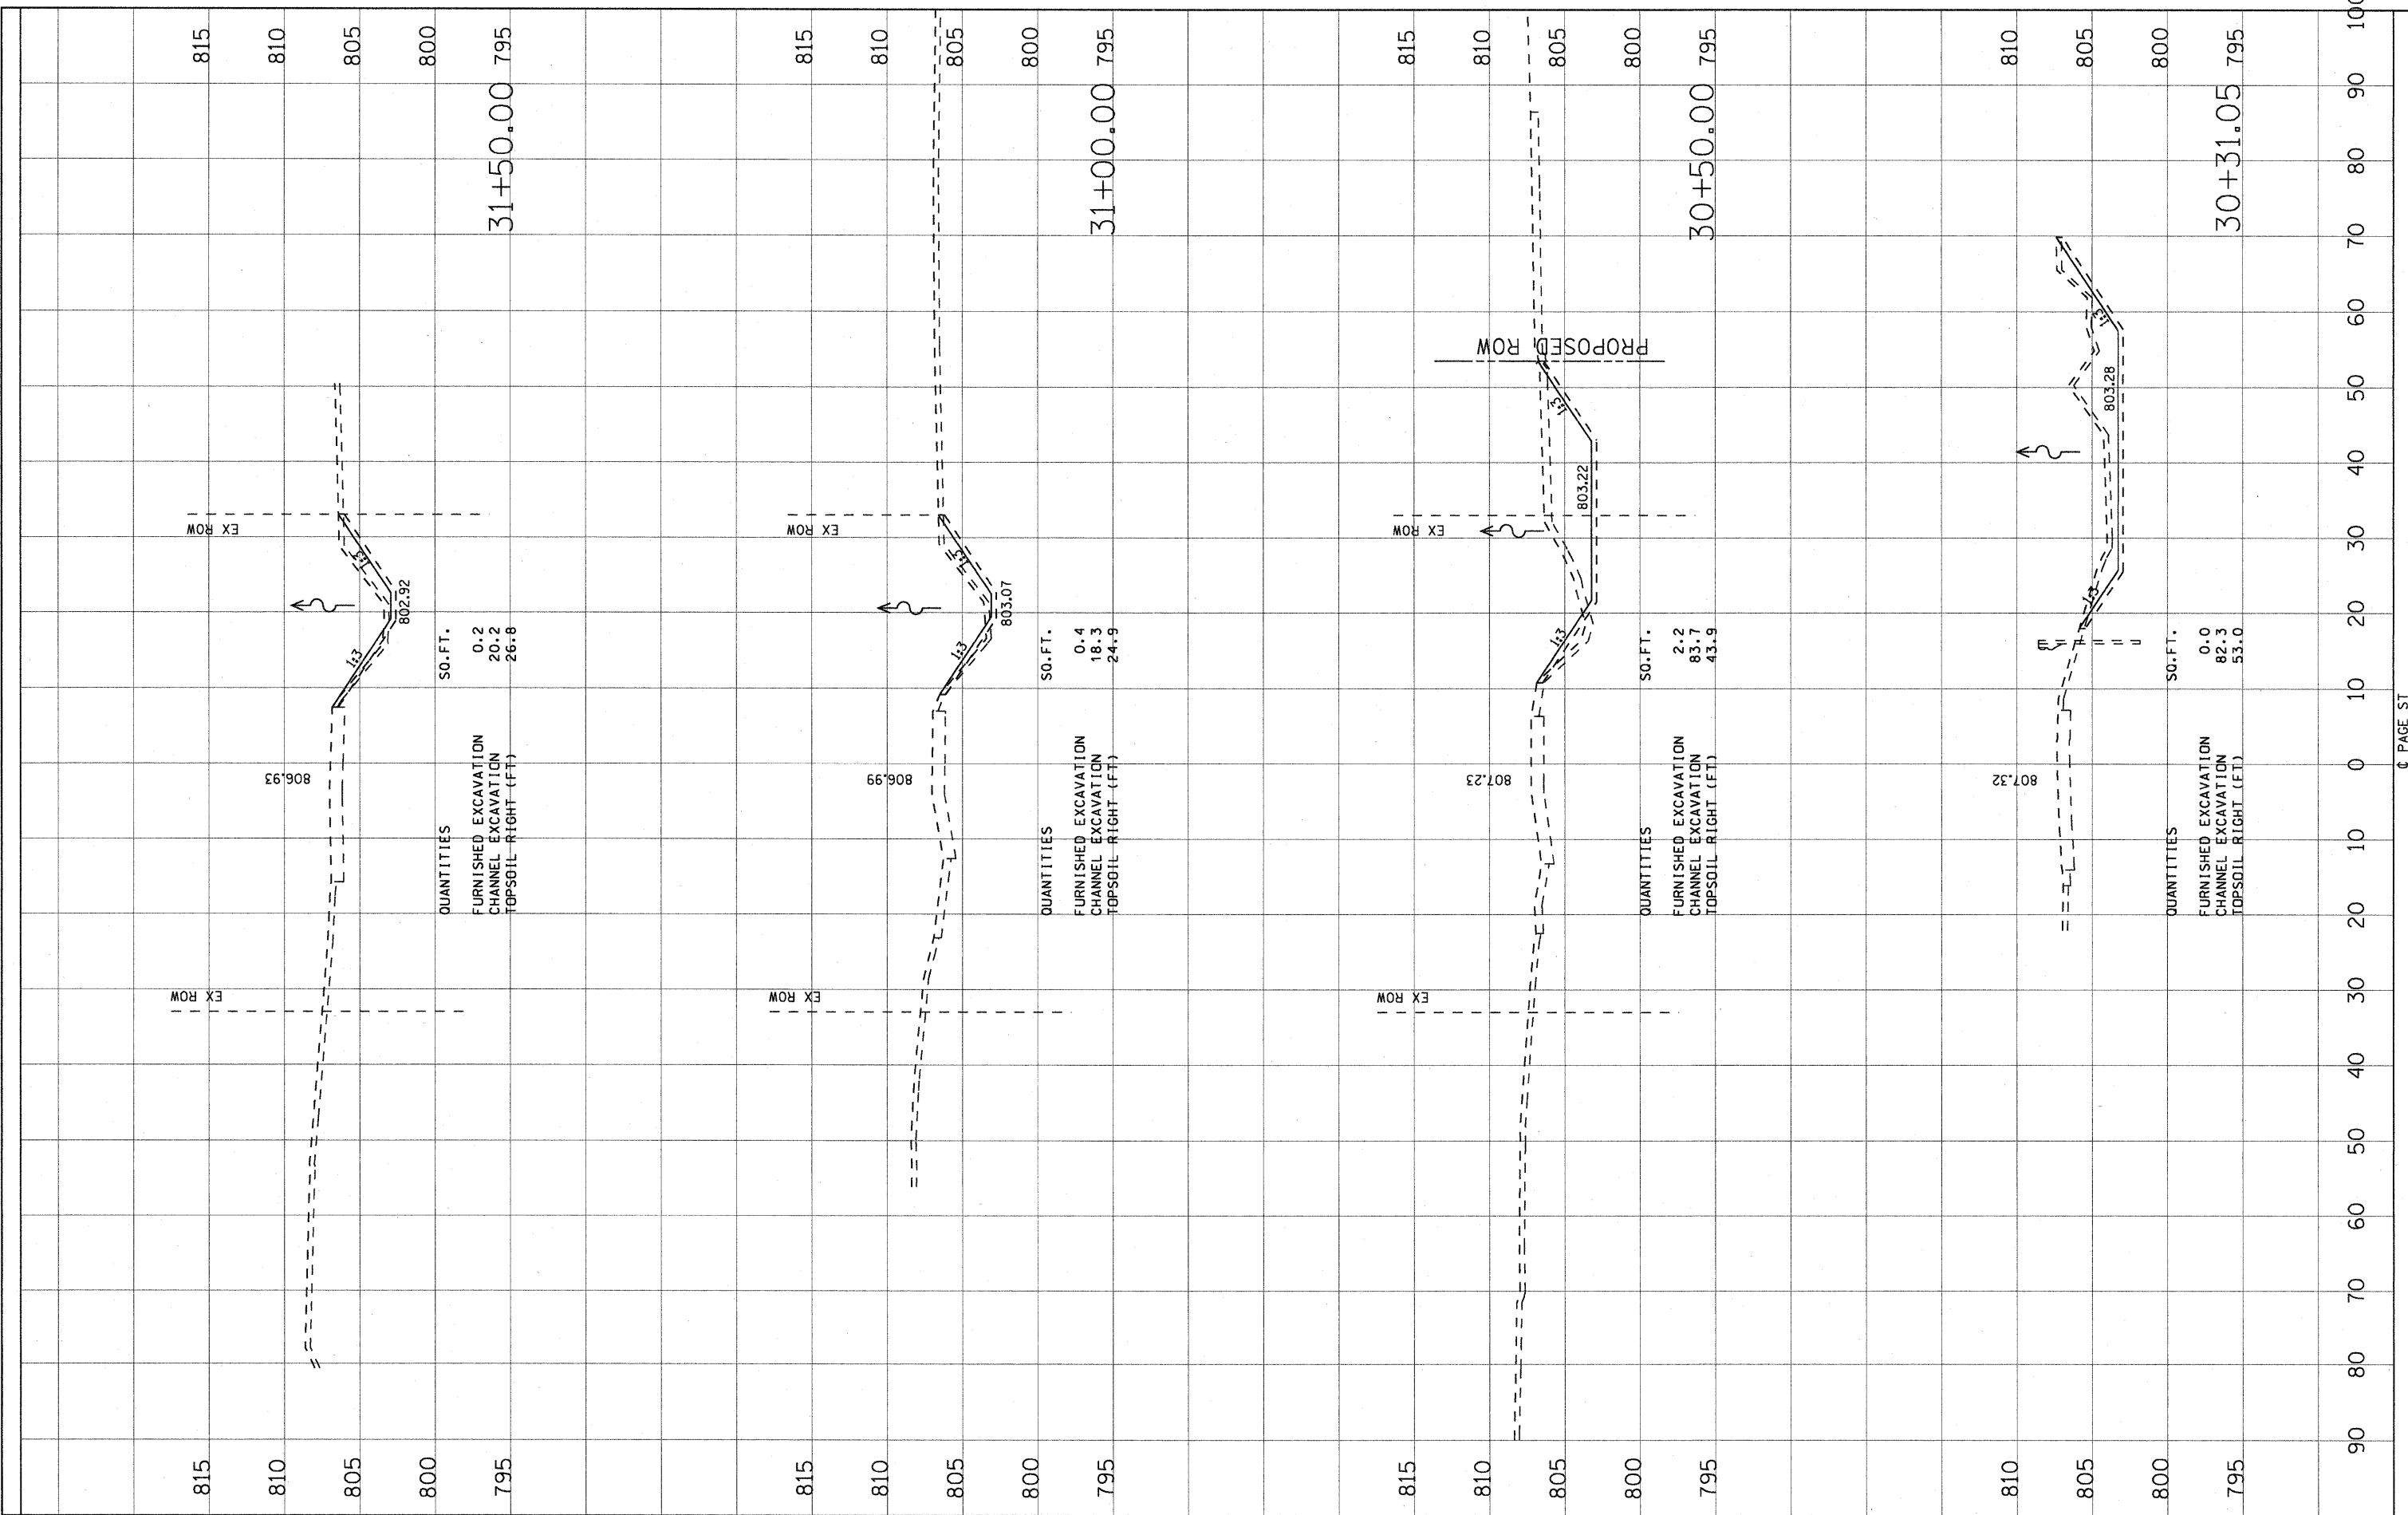

USER NAME = 2PIENID		
DESIGNED -		
DRAWN -		
CHECKED -		
DATE -		
REVISIONS		
NO.	DATE	DESCRIPTION

DESIGNED -	REVISED -
DRAWN -	REVISED -
CHECKED -	REVISED -
DATE -	REVISED -

**STATE OF ILLINOIS
DEPARTMENT OF TRANSPORTATION**

PAGE STREET CROSS SECTIONS

SCALE: SHEET NO. OF SHEETS STA. 30+31.05 TO STA. 31+50.00

F.A. RTE. 533	SECTION 119-T-1	COUNTY McHENRY	TOTAL SHEETS 40	SHEET NO. 39
CONTRACT NO. 60M54			ILLINOIS FED. AID PROJECT	