


FINAL SURVEY NOTE BOOK NO.	REVISIONS	BY	DATE
	PLOTTED		
	TEMPLATE		
	AREAS CHECKED		

ORIGINAL SURVEY NOTE BOOK NO.	REVISIONS	BY	DATE
	PLOTTED		
	TEMPLATE		
	AREAS CHECKED		

FILE NAME: g:\projects\2102155\_002\CADD\civil\Sheet\119-T-1\119-T-1-23mt-PAGE-75.dgn

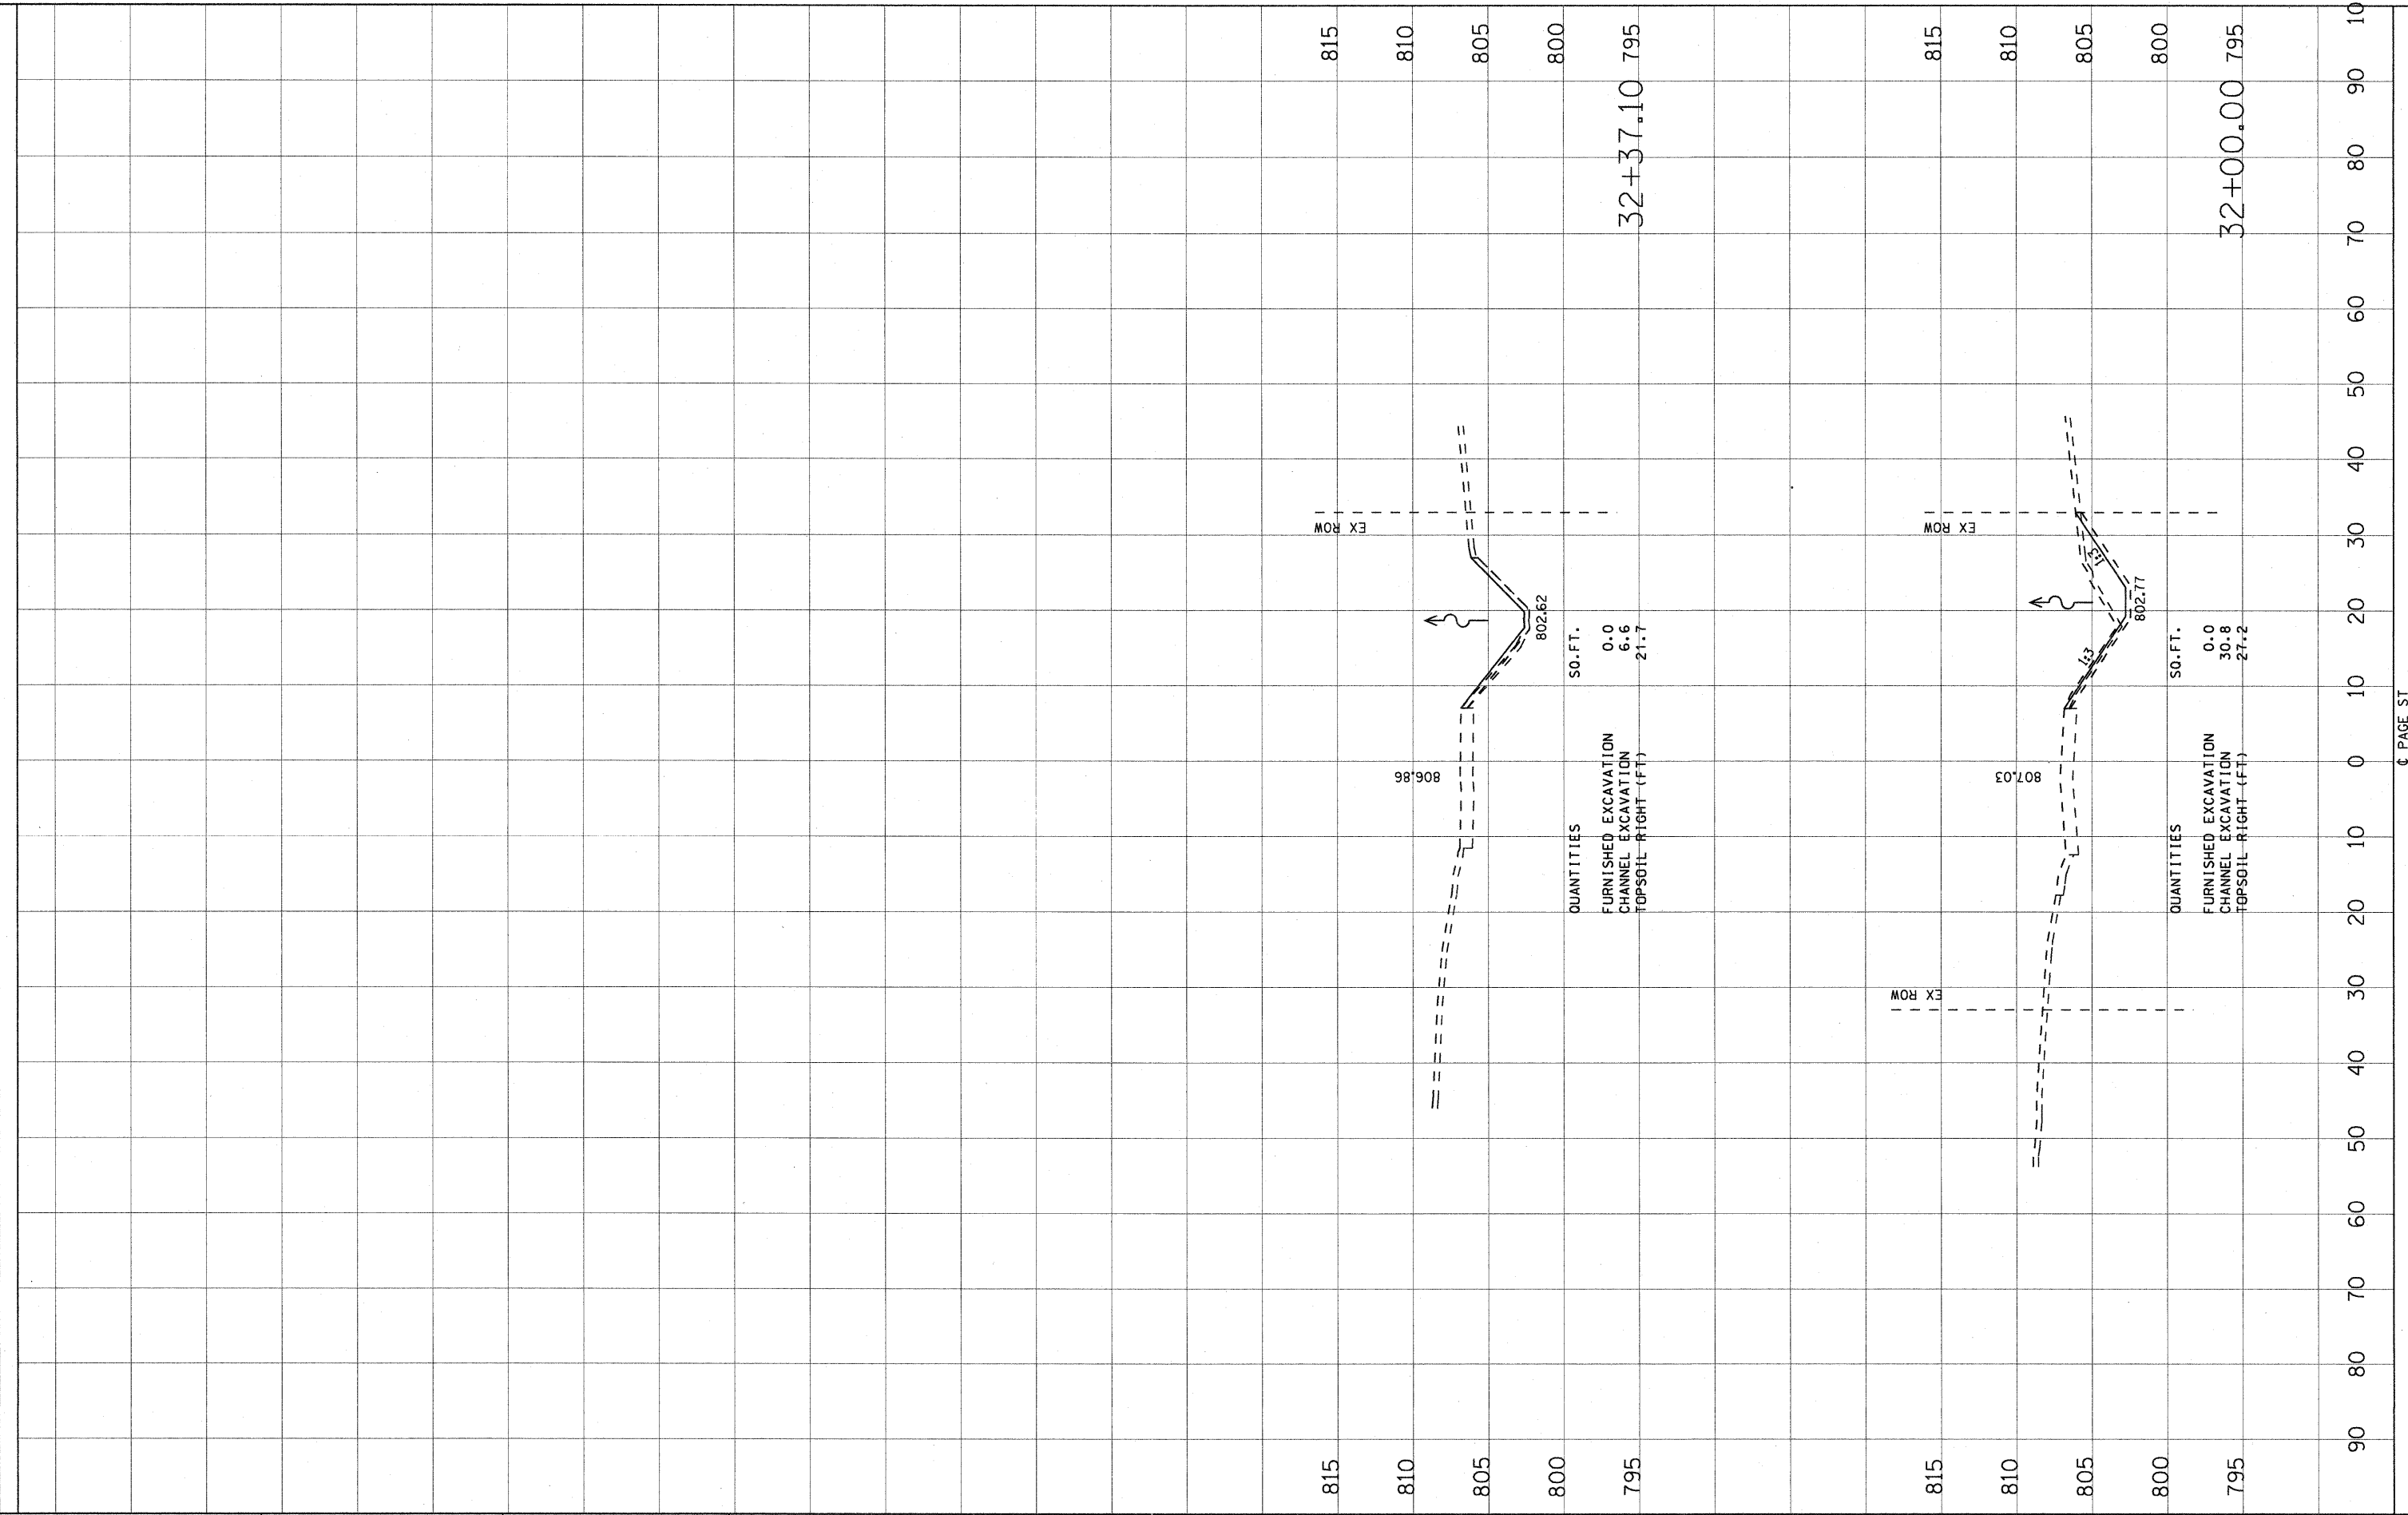

815	810	805	800	795	32+37.10	795	815	810	805	800	795	32+00.00	795
<p>QUANTITIES</p> <p>50. FT.</p> <p>FURNISHED EXCAVATION 0.0</p> <p>CHANNEL EXCAVATION 6.6</p> <p>TOPSOIL RIGHT (FT) 21.7</p>													
<p>QUANTITIES</p> <p>50. FT.</p> <p>FURNISHED EXCAVATION 0.0</p> <p>CHANNEL EXCAVATION 30.8</p> <p>TOPSOIL RIGHT (FT) 27.2</p>													

PAGE 54



USER NAME = ZPIENID  
 PLOT SCALE = 10.0000' / IN.  
 PLOT DATE = 8/31/2011

DESIGNED -  
 DRAWN -  
 CHECKED -  
 DATE -

REVISED -  
 REVISED -  
 REVISED -  
 REVISED -

STATE OF ILLINOIS  
 DEPARTMENT OF TRANSPORTATION

PAGE STREET CROSS SECTIONS

SCALE: SHEET NO. OF SHEETS STA. 32+00.00 TO STA. 32+37.10

F.A. RTE.	SECTION	COUNTY	TOTAL SHEETS	SHEET NO.
533	119-T-1	McHENRY	40	40
CONTRACT NO. 60M54			ILLINOIS FED. AID PROJECT	