
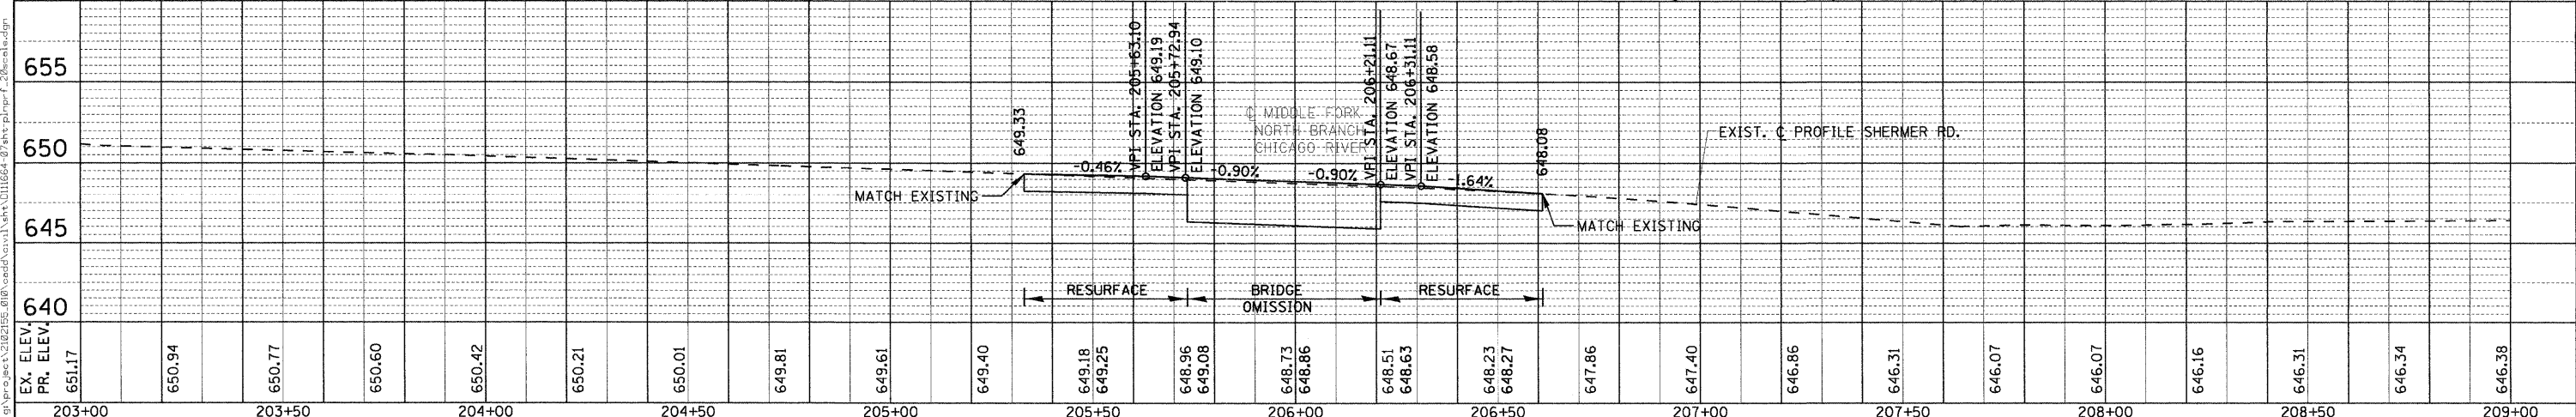
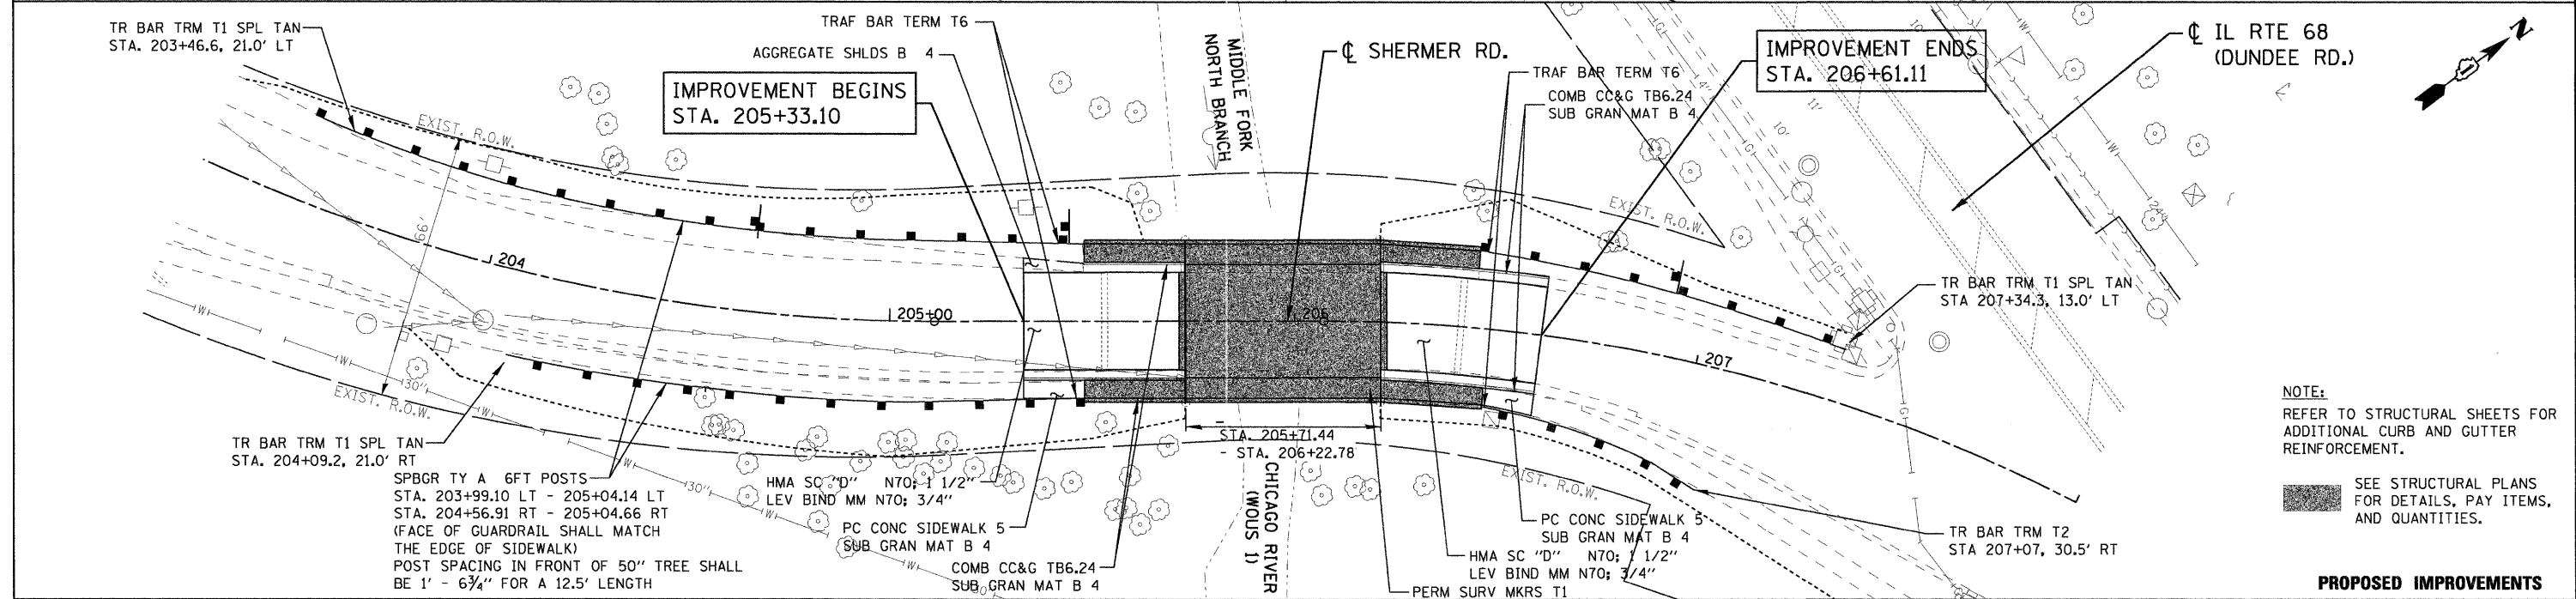


DATE	
BY	
PLAN	
NO. OF SHEETS	
NO. OF THIS SHEET	
DATE	
BY	
FILE NAME	

DATE	
BY	
PROFILE	
NO. OF SHEETS	
NO. OF THIS SHEET	
DATE	
BY	
FILE NAME	

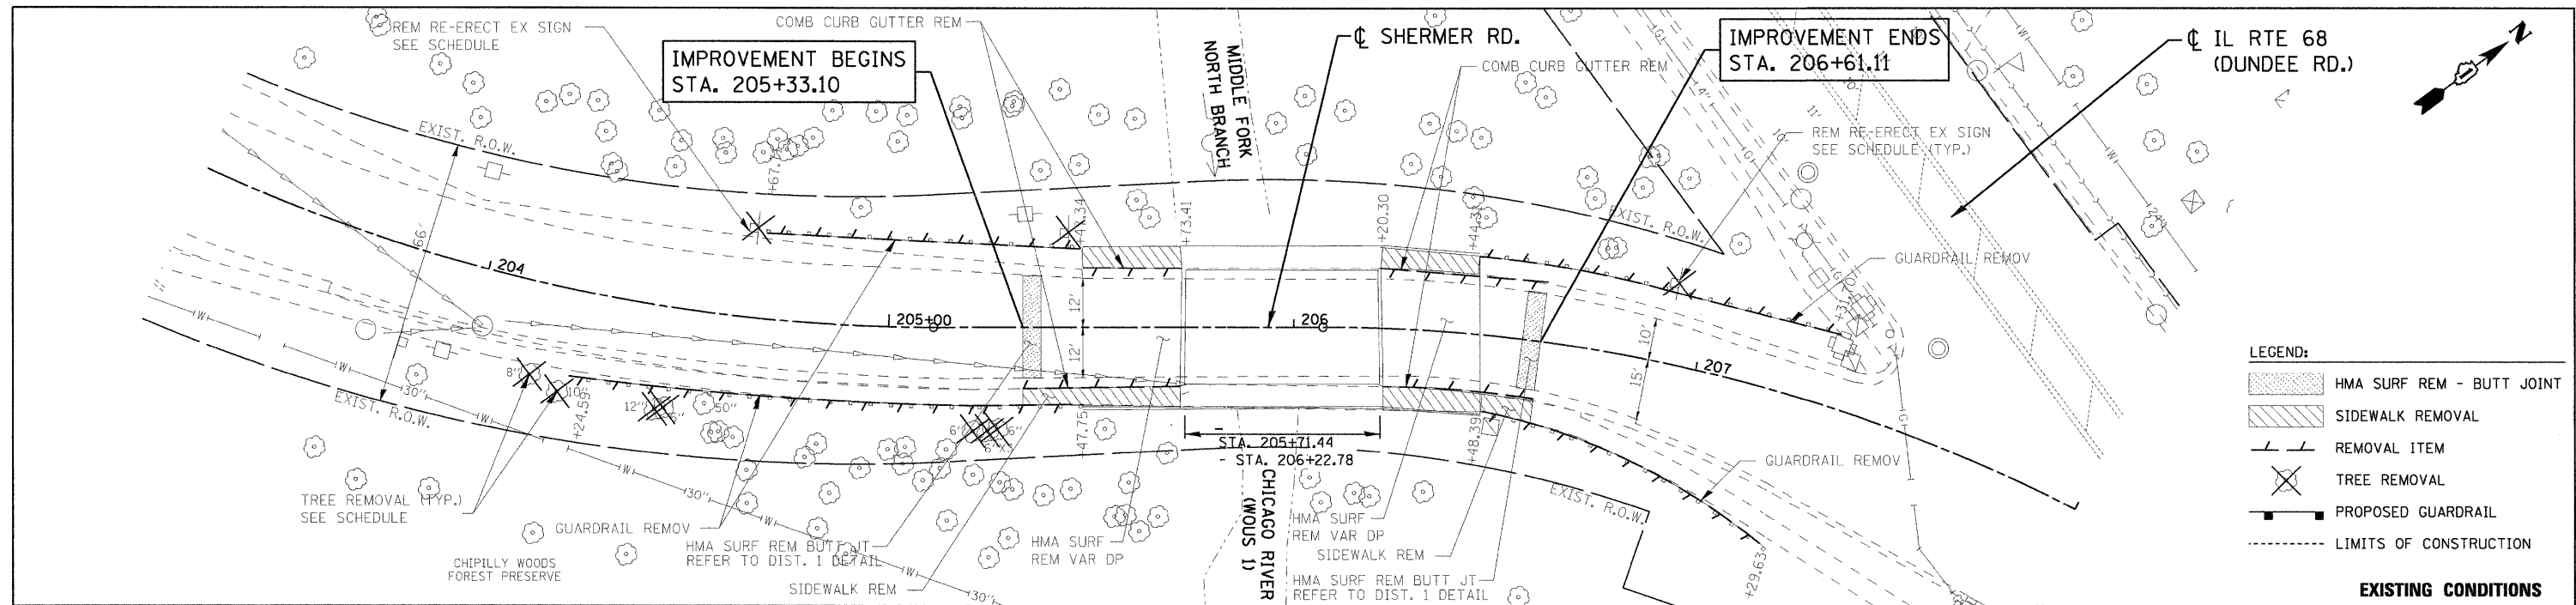

EX. ELEV.	655	650	645	640	203+00	203+50	204+00	204+50	205+00	205+50	206+00	206+50	207+00	207+50	208+00	208+50	209+00													
PR. ELEV.	651.17	650.94	650.77	650.60	650.42	650.21	650.01	649.81	649.61	649.40	649.18	649.25	648.96	649.08	648.73	648.86	648.51	648.63	648.23	648.27	647.86	647.40	646.86	646.31	646.07	646.07	646.16	646.31	646.34	646.38