



NORTH ABUTMENT
(Looking North)

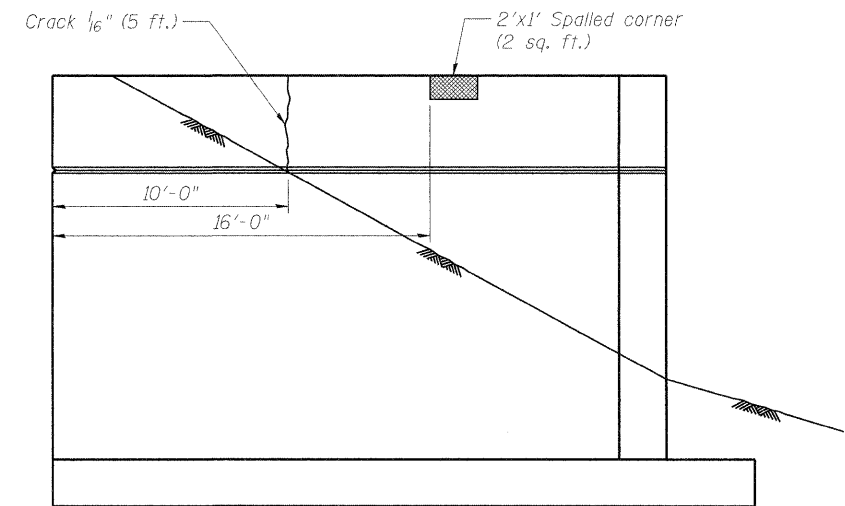

NORTHWEST WING WALL
(Looking East)

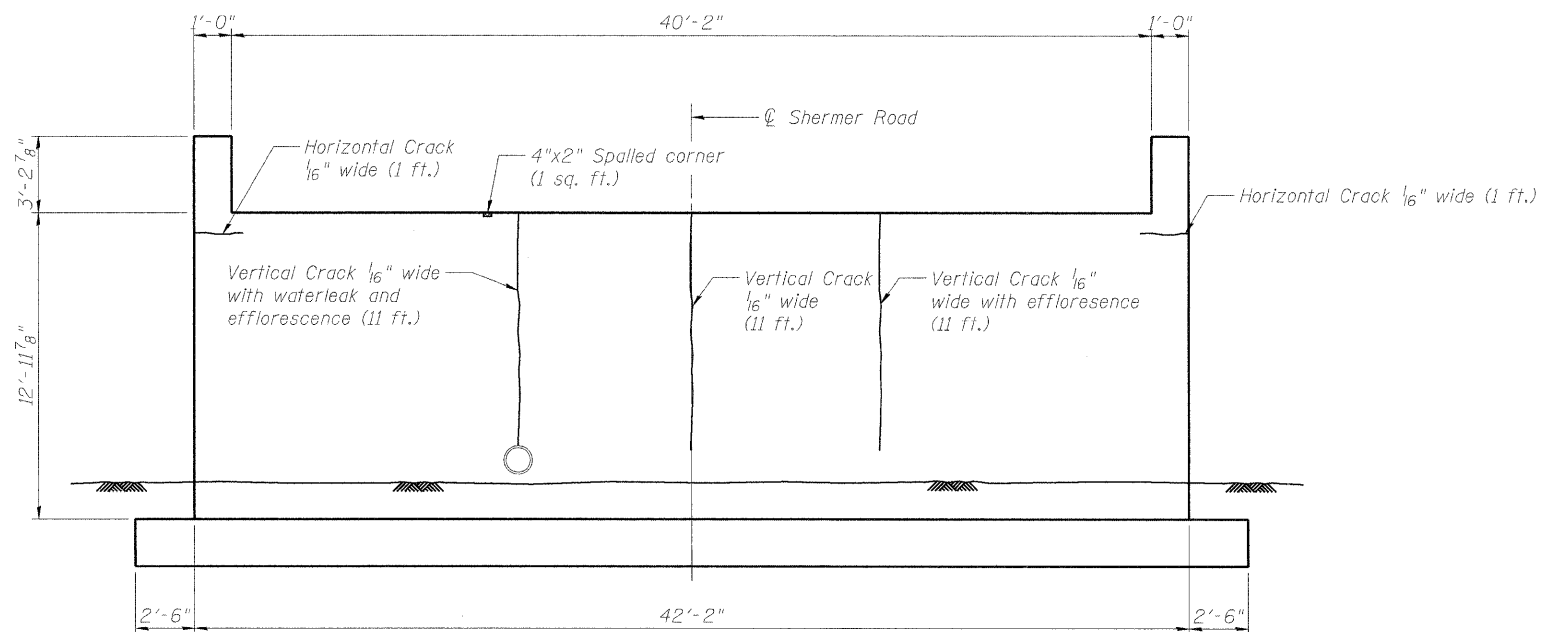

SOUTH ABUTMENT
(Looking South)

BILL OF MATERIAL

Symbol	Item Description	Unit	Quantity
	Structural Repair of Concrete (Depth equal to or less than 5 inches)	Sq. Ft.	5
	Epoxy Crack Injection	Foot	60

FILE NAME = g:\project\2102185_810\cadd\structure\0160814-80M80-012-Abutments.dgn



USER NAME = 2P1END
PLOT SCALE = N/A
PLOT DATE = 8/31/2011

DESIGNED - BPS
CHECKED - BHS
DRAWN - BPS
CHECKED - GSP

REVISED -
REVISED -
REVISED -
REVISED -

**STATE OF ILLINOIS
DEPARTMENT OF TRANSPORTATION**

**SUBSTRUCTURE REPAIR
S.N. 016-0814**

SHEET NO. 512 OF 14 SHEETS

F.A.J. RTE.	SECTION	COUNTY	TOTAL SHEETS	SHEET NO.
2760	100-B-1	COOK	28	22

CONTRACT NO. 60M80
ILLINOIS FED. AID PROJECT