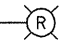
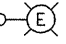
 

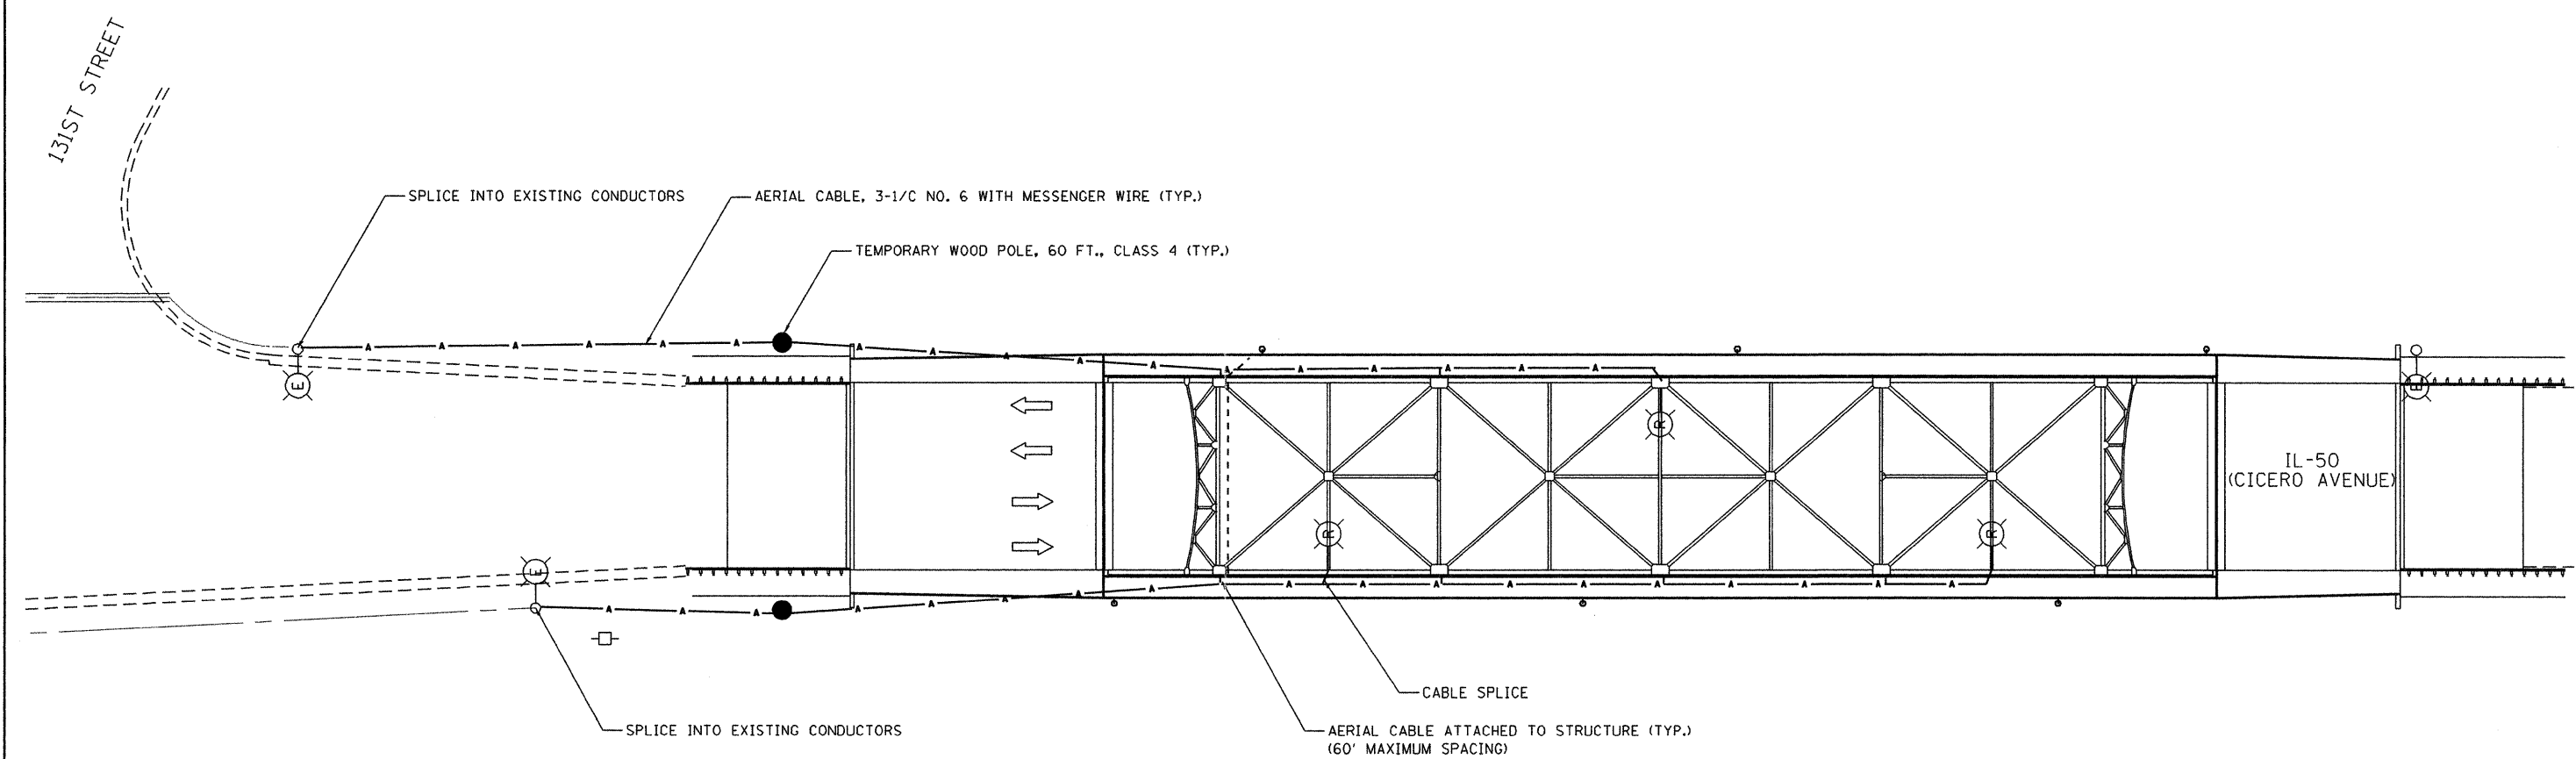


LEGEND

-  EXISTING LUMINAIRE AND 4' ARM TO BE REMOVED AND REPLACED
-  EXISTING LIGHTING UNIT TO REMAIN
-  AERIAL CABLE, 3-1/2 NO. 6 WITH MESSENGER WIRE, 825 FEET
-  TEMPORARY WOOD POLE, 60 FT., CLASS 4




TEMPORARY LIGHTING SYSTEM

- THIS WORK INCLUDES:
- TEMPORARY WOOD POLE, 60 FT., CLASS 4, 2 EACH
 - AERIAL CABLE, 3-1/2 NO. 6 WITH MESSENGER WIRE, 825 FEET
 - CABLE SPLICE, 3 EACH
 - AERIAL CABLE ATTACHED TO STRUCTURE, 9 EACH
 - TEMPORARY AERIAL CONNECTION TO EXISTING LIGHT POLE, 2 EACH
 - REMOVAL OF ALL TEMPORARY MATERIALS, 1 LUMP SUM

NOTES:

- 1) EXISTING ROADWAY LIGHTING SYSTEMS MUST REMAIN IN SERVICE AT ALL TIMES UNTIL THE NEW SYSTEM IS APPROVED AND OPERATIONAL.
- 2) THE EXISTING NAVIGATION AND ROADWAY LIGHTING LUMINAIRE MOUNTING LOCATIONS WILL BE REUSED. THE CONTRACTOR SHALL ACCOUNT FOR THIS IN THE PROGRESSION OF THEIR WORK.

\\svr-202-public\p\p\00003598_00\design\Lighting\03598_00_01_LightTemp.dgn

	USER NAME = wjencaster	DESIGNED - JMV	REVISED - 10/5/2011	STATE OF ILLINOIS DEPARTMENT OF TRANSPORTATION	ILL. 50 OVER THE CAL SAG CHANNEL STRUCTURE NO. 016-0421 TEMPORARY LIGHTING SYSTEM	F.A.P. RTE.	SECTION	COUNTY	TOTAL SHEETS	SHEET NO.
	PLOT SCALE = 1/8" = 1' IN.	DRAWN - JMK	REVISED - ADDENDUM #1			350	3068 A-B-R-1	COOK	57	12
PLOT DATE = 10/5/2011	DATE - 9/2/11	REVISOR -	REVISOR -	SCALE: 1" = 20' SHEET NO. OF SHEETS STA. TO STA.		CONTRACT NO. 60N88				
						ILLINOIS FED. AID PROJECT				