


F.A.I. RTE.	SECTION	COUNTY	TOTAL SHEETS	SHEET NO.
55	2011-028-1	COOK & DuPAGE	B	1
FED. ROAD DIST. NO.	ILLINOIS	CONTRACT NO. 60P29		

STATE OF ILLINOIS
DEPARTMENT OF TRANSPORTATION
DIVISION OF HIGHWAYS
PROPOSED HIGHWAY PLANS
F.A.I. ROUTE 55: (INTERSTATE 55)
I-355 TO KEDZIE AVE.
SECTION: 2011-028-1
EXPRESSWAY CLEANING (SWEEPING)
~~PROJECT: CMI-055-7(261)269~~
COOK & DuPAGE COUNTIES
C-91-505-11

FOR INDEX OF SHEETS, SEE SHEET NO. 2

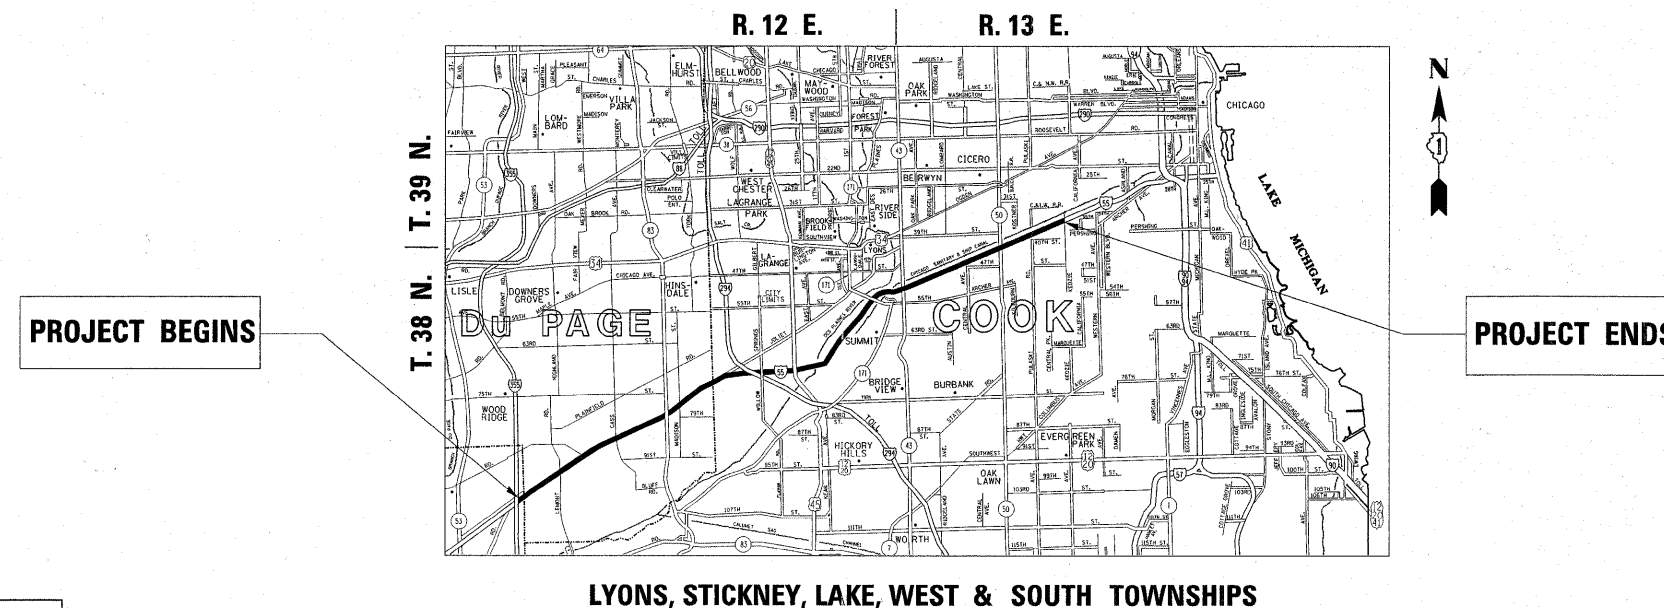

J.U.L.I.E.
JOINT UTILITY LOCATION INFORMATION FOR EXCAVATION
1-800-892-0123
OR 811

PROJECT ENGINEER: ROBERT BORO (847) 705-4237
PROJECT MANAGER: ISSAM RAYYAN

CONTRACT NO. 60P29

STATE OF ILLINOIS
DEPARTMENT OF TRANSPORTATION
DIVISION OF HIGHWAYS

SUBMITTED March 31 20 11
Dane O'Keefe / 1/12
 DEPUTY DIRECTOR OF HIGHWAYS, REGION ENGINEER
May 13 20 11
Scott E. Stett, P.E. / la
 Acting ENGINEER OF DESIGN AND ENVIRONMENT
May 13 20 11
Christine M. Reed / la
 DIRECTOR OF HIGHWAYS, CHIEF ENGINEER

PRINTED BY THE AUTHORITY
OF THE STATE OF ILLINOIS