


DAY CLEANING ONLY

Stevenson Expressway

Interstate 55 (Stevenson Expressway) from Kedzie Ave. to I-355 and all accident investigation sites.

ACCIDENT INVESTIGATION SITES:

- 1. OUTBOUND INTERSTATE 55 AT KEDZIE AVENUE

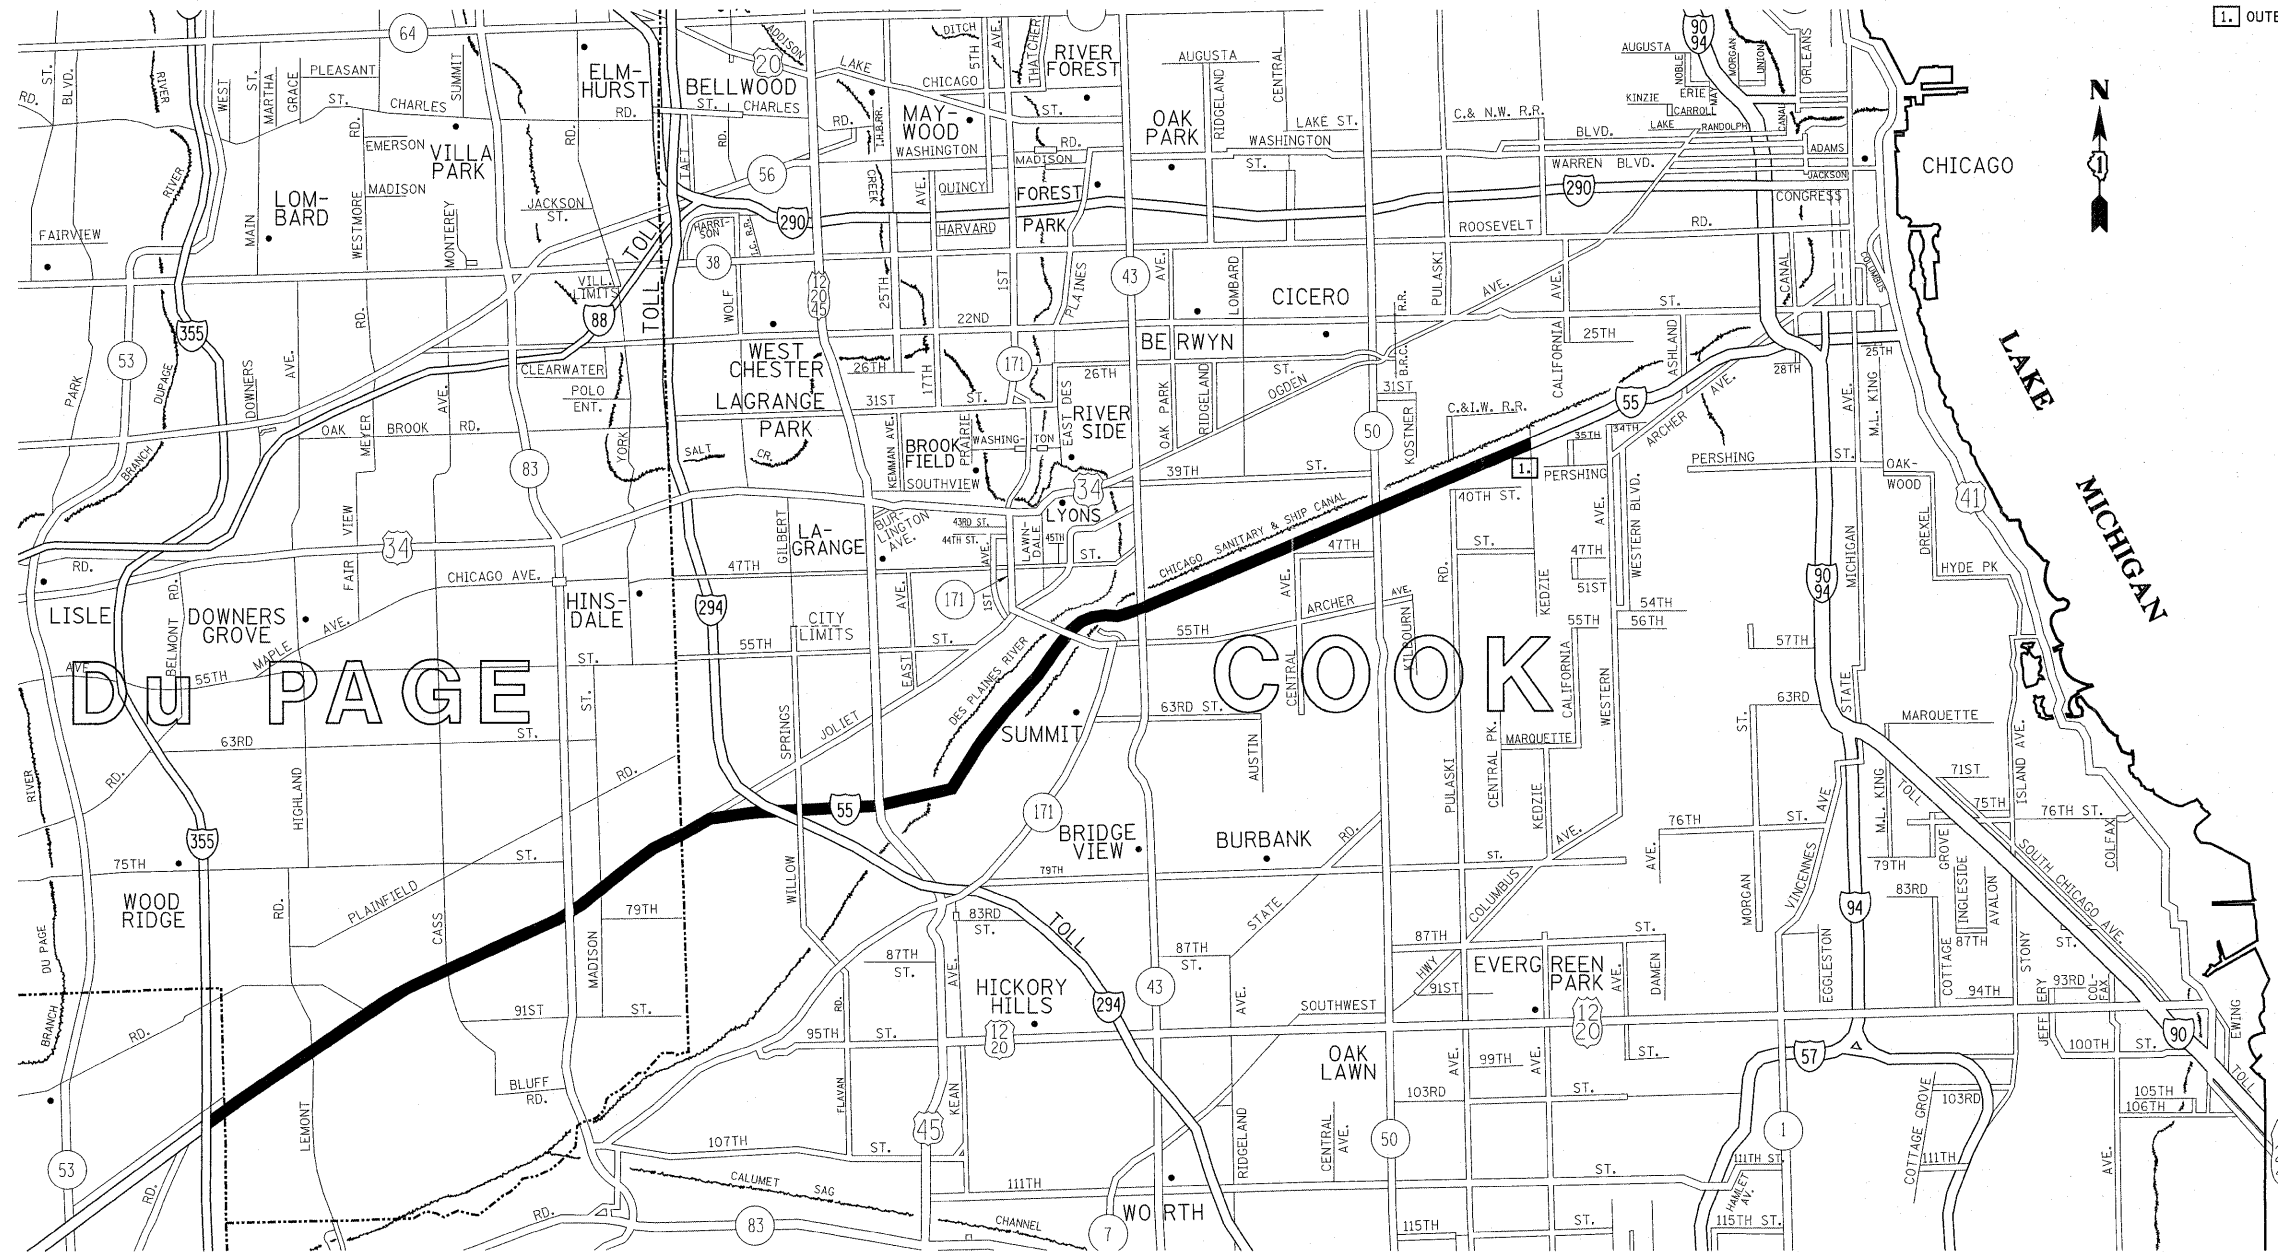

- DISTRICT NO. 1**
- STATE HIGHWAYS & EXPRESSWAYS WITHIN STATE JURISDICTION (EXCEPT TOLLWAYS)
 - STATE HIGHWAYS & EXPRESSWAYS TO BE CLEANED
 - FUTURE HIGHWAYS
 - VARIOUS AGENCIES HIGHWAYS

FILE NAME =	USER NAME = mdjjs	DESIGNED -	REVISED -	STATE OF ILLINOIS DEPARTMENT OF TRANSPORTATION	I-55 EXPRESSWAY CLEANING LOCATION MAP	F.A.I. RTE.	SECTION	COUNTY	TOTAL SHEETS	SHEET NO.	
es:\pwork\pwork\mdjjs\0136184\SweepingContract2009.dgn		DRAWN -	REVISED -			55	2011-028-I	COOK & DUPAGE	6	5	
PLOT SCALE = 50,000' / 1" =		CHECKED -	REVISED -			CONTRACT NO. 60P29					
PLOT DATE = 9/30/2011		DATE -	REVISED -			ILLINOIS FED. AID PROJECT					
				SCALE:							
				SHEET NO. OF SHEETS STA. TO STA.							