



ROUTE	SECTION	COUNTY	TOTAL SHEETS	SHEET NUMBER
FAI 290	2011-047-BP	COOK	33	14

CONTRACT NO. 60P57

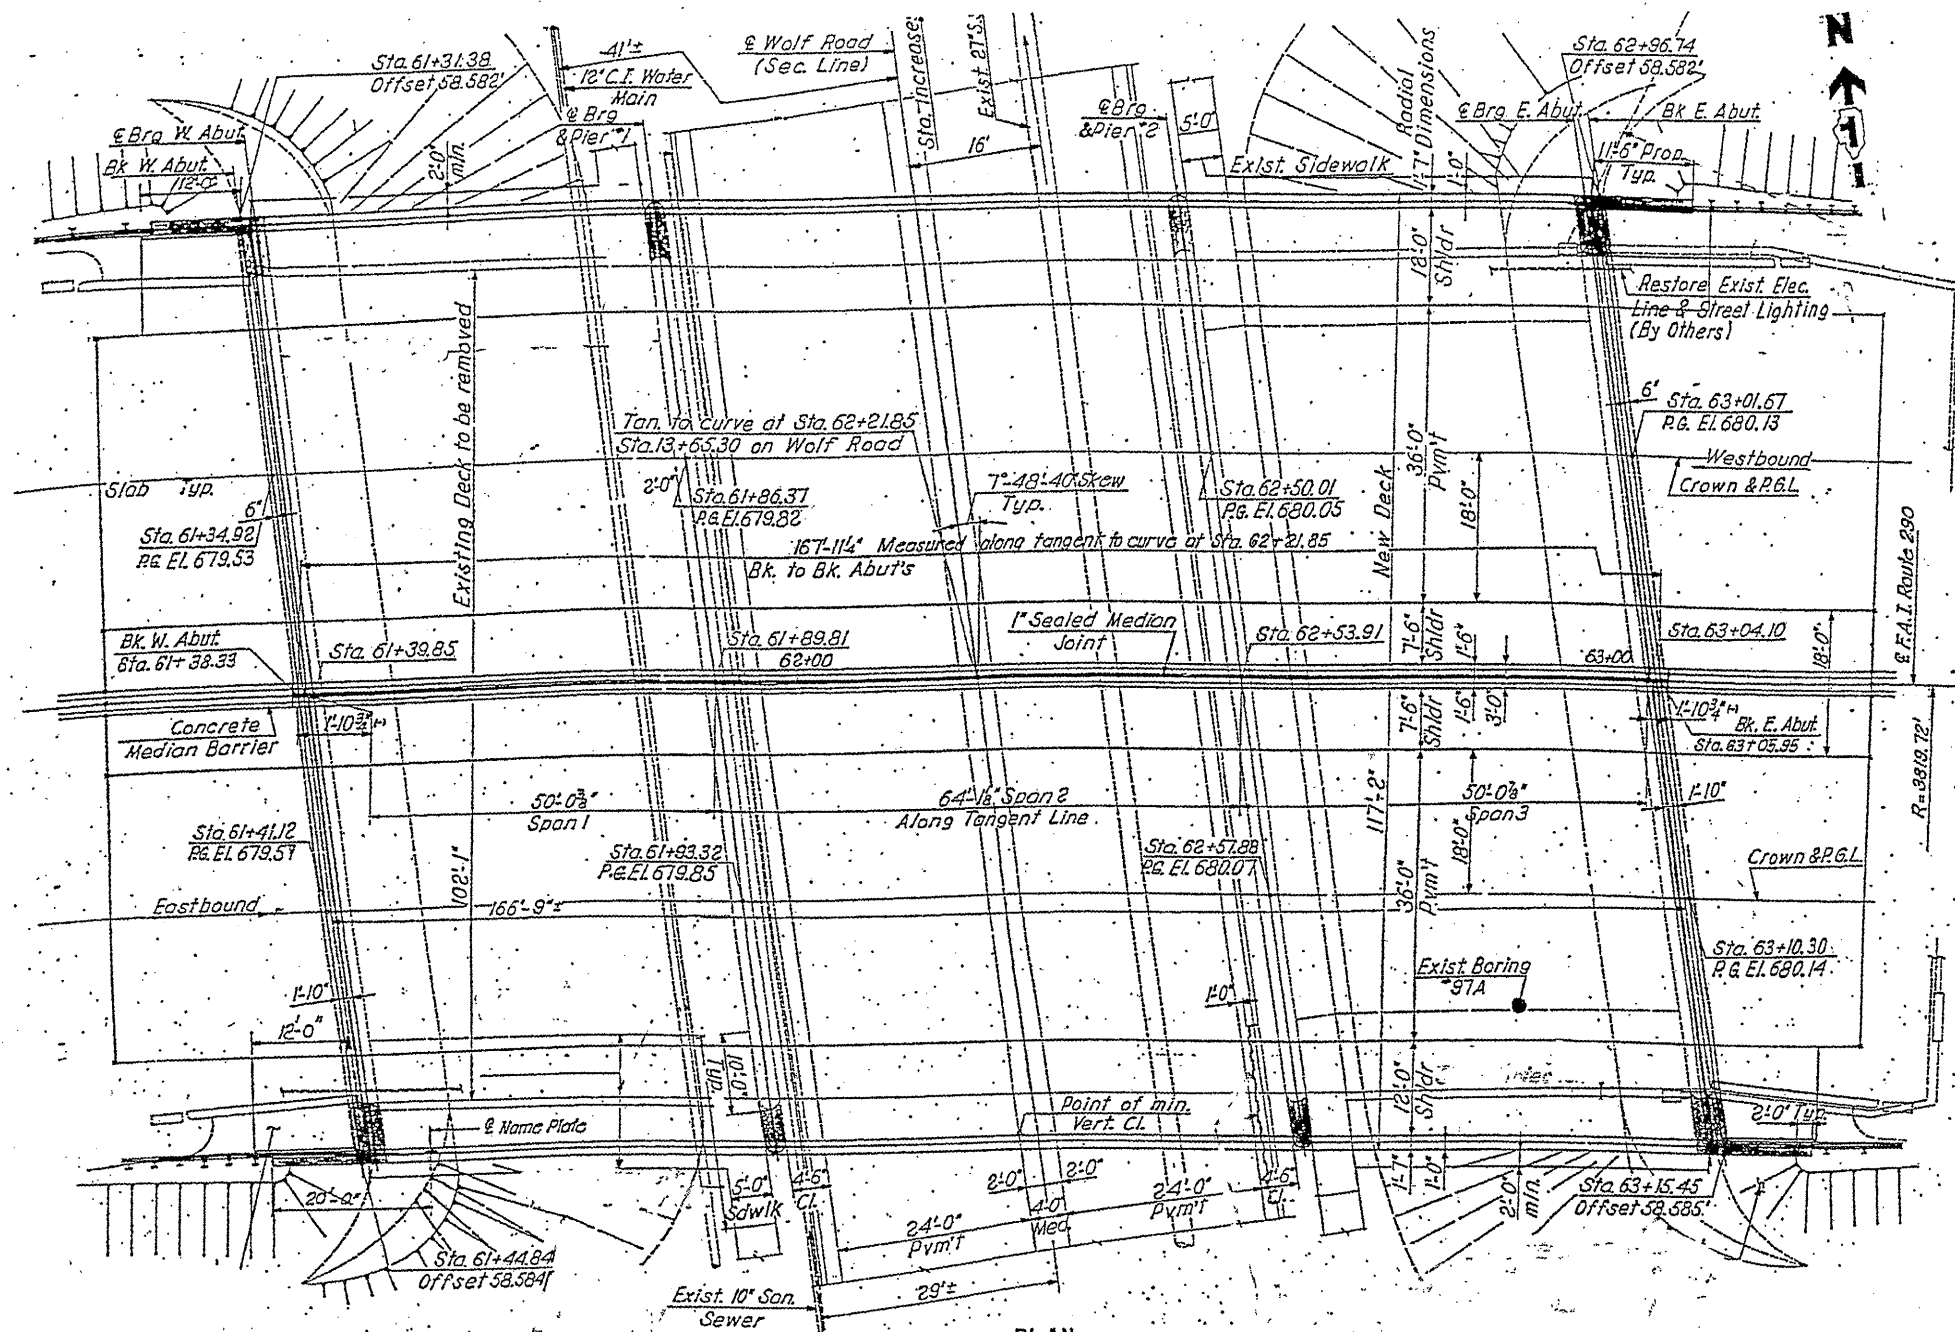

FOR INFORMATION ONLY

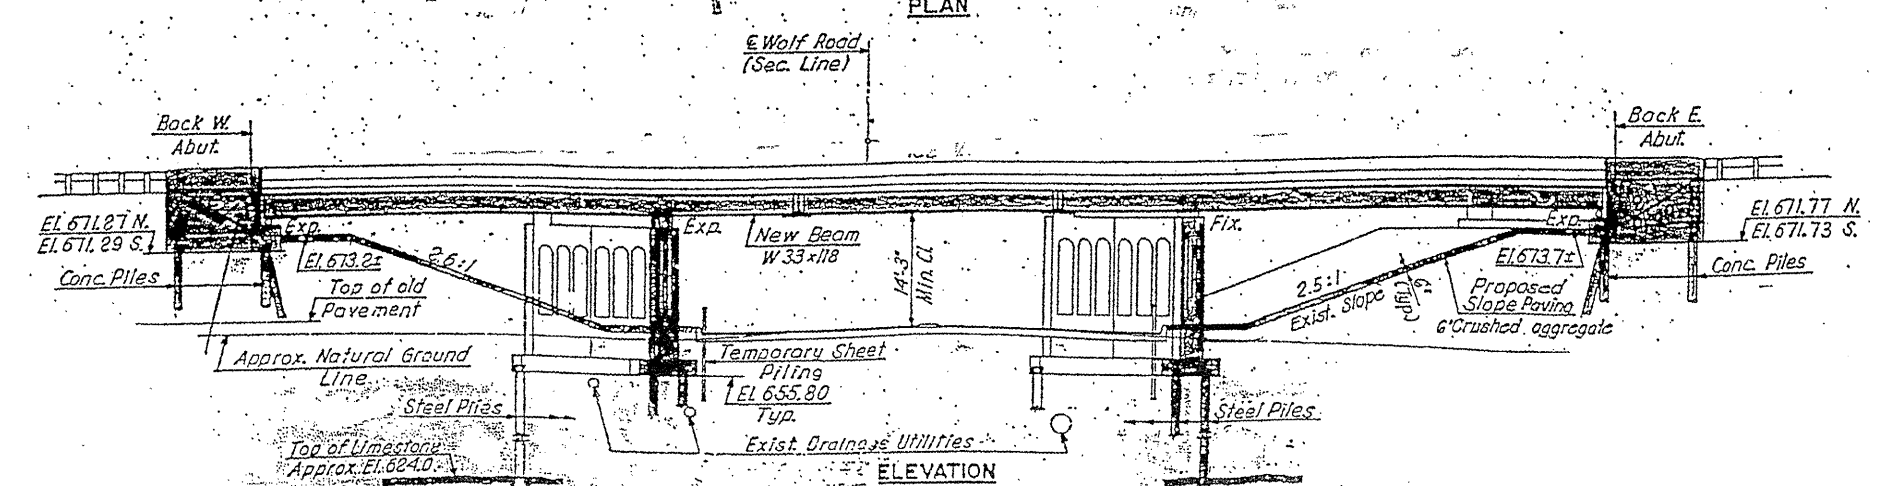

SHEET 1 OF 3

ILLINOIS DEPARTMENT OF
TRANSPORTATION
EXISTING BRIDGE PLAN
SN 016-0086 (BRIDGE 3)