

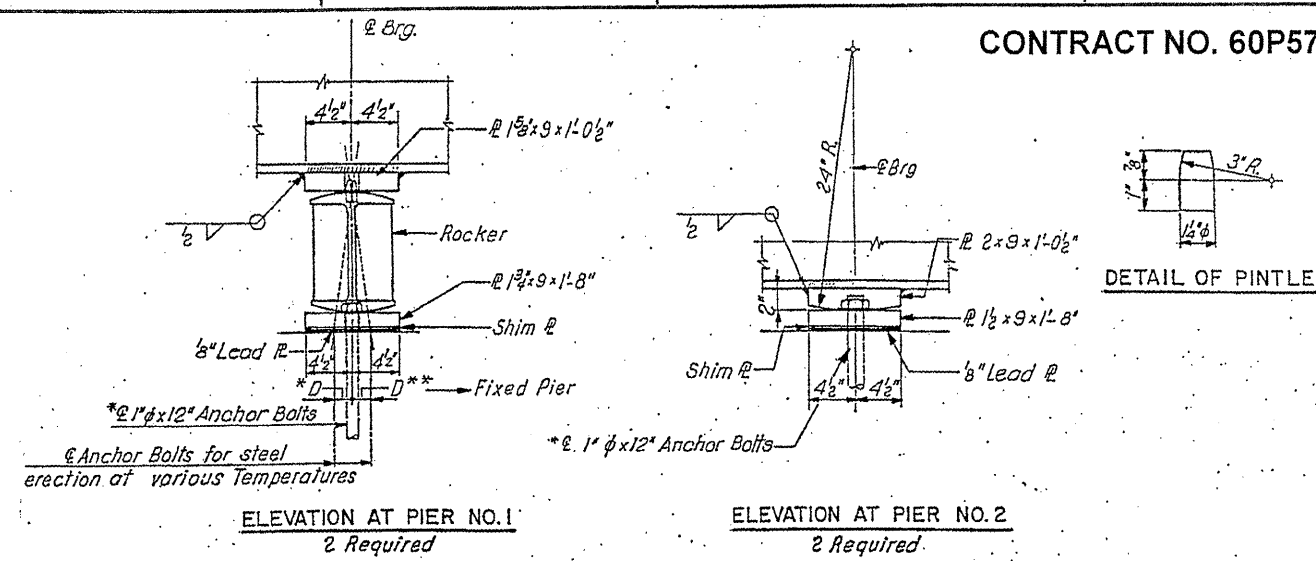
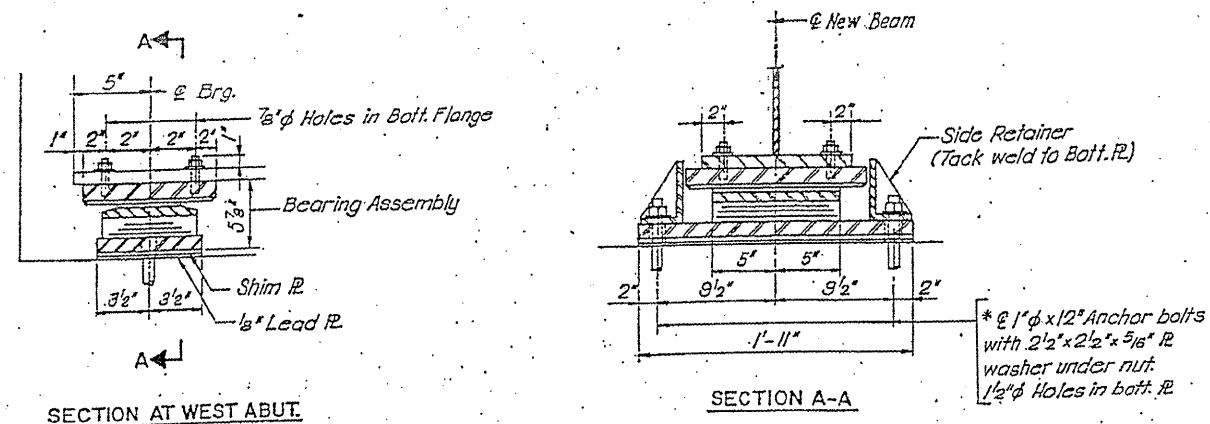
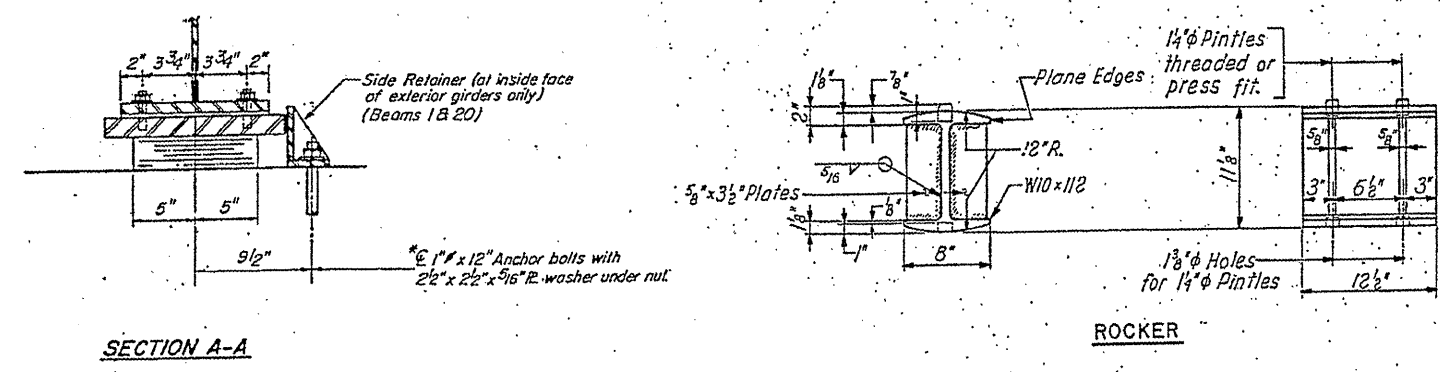
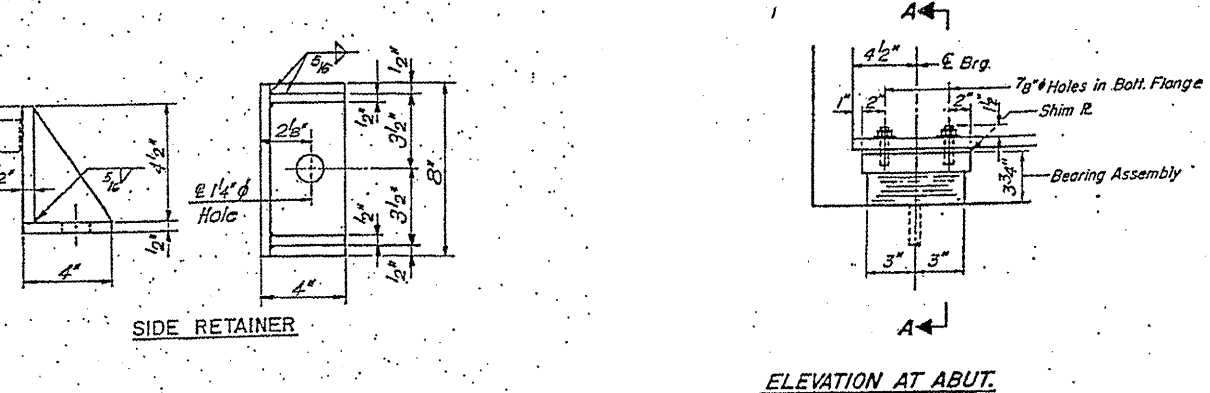


ROUTE FAI 290	SECTION 2011-047-BP	COUNTY COOK	TOTAL SHEETS 31	SHEET NUMBER 18
------------------	------------------------	----------------	--------------------	--------------------



CONTRACT NO. 60P57

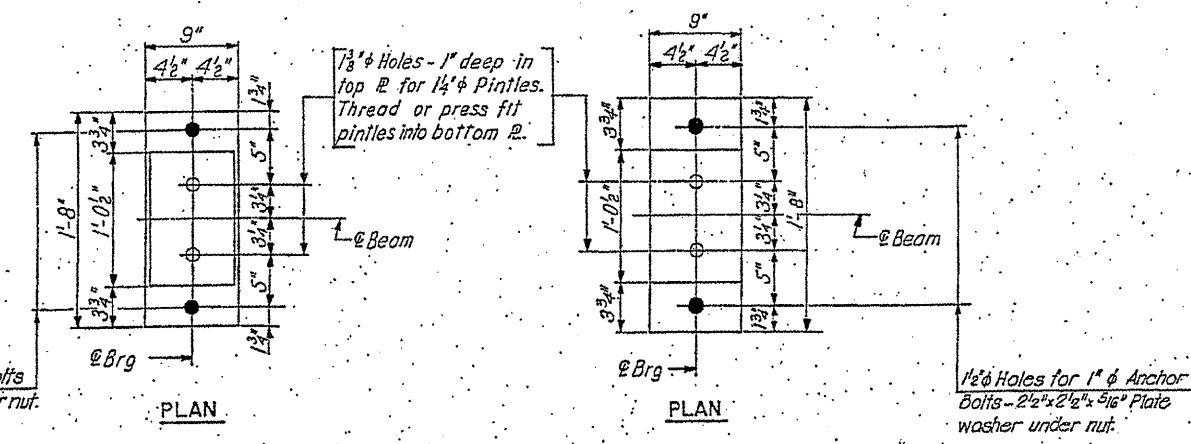

FOR INFORMATION ONLY

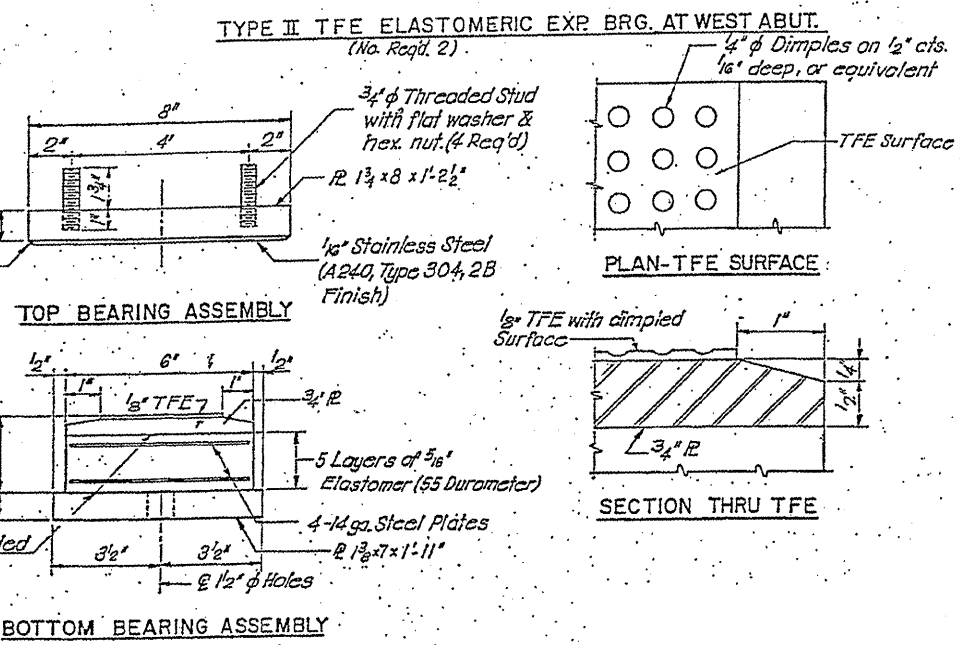

TYPE I ELASTOMERIC EXP. BRG. AT EAST ABUT.
(NO. REQ'D. 2)

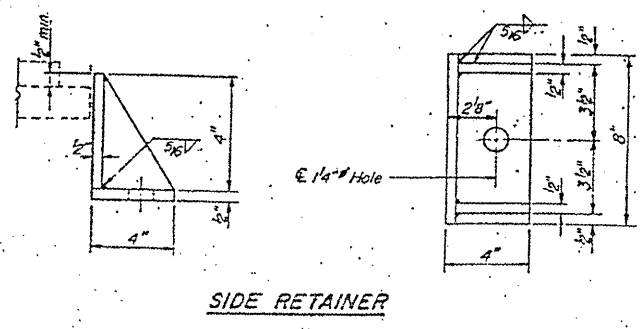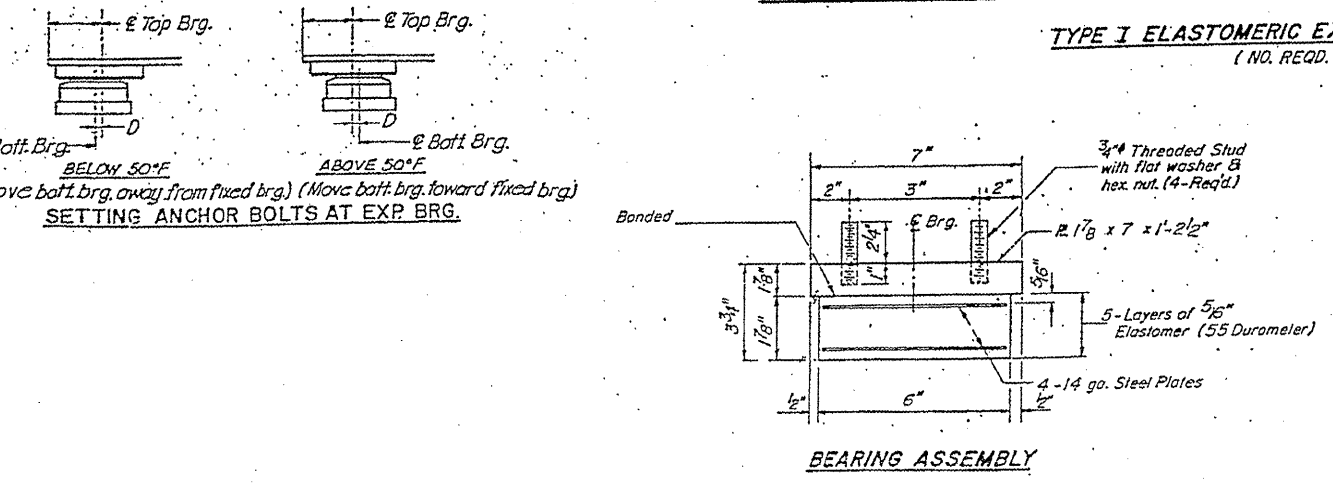

SHEET 3 OF 3

ILLINOIS DEPARTMENT OF
TRANSPORTATION

EXISTING BRIDGE PLAN
SN 016-0086 (BRIDGE 3)