
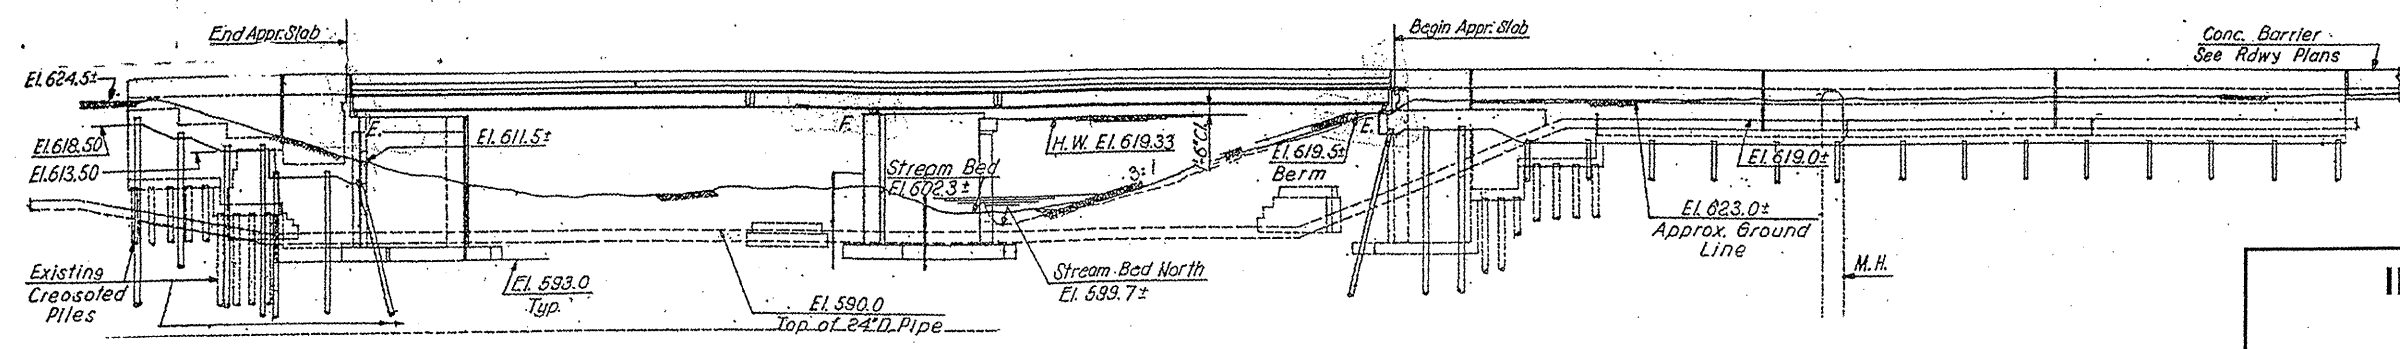


ROUTE	SECTION	COUNTY	TOTAL SHEETS	SHEET NUMBER
FAI 290	2011-047-BP	COOK	31	17

CONTRACT NO. 60P57

**FOR INFORMATION ONLY**

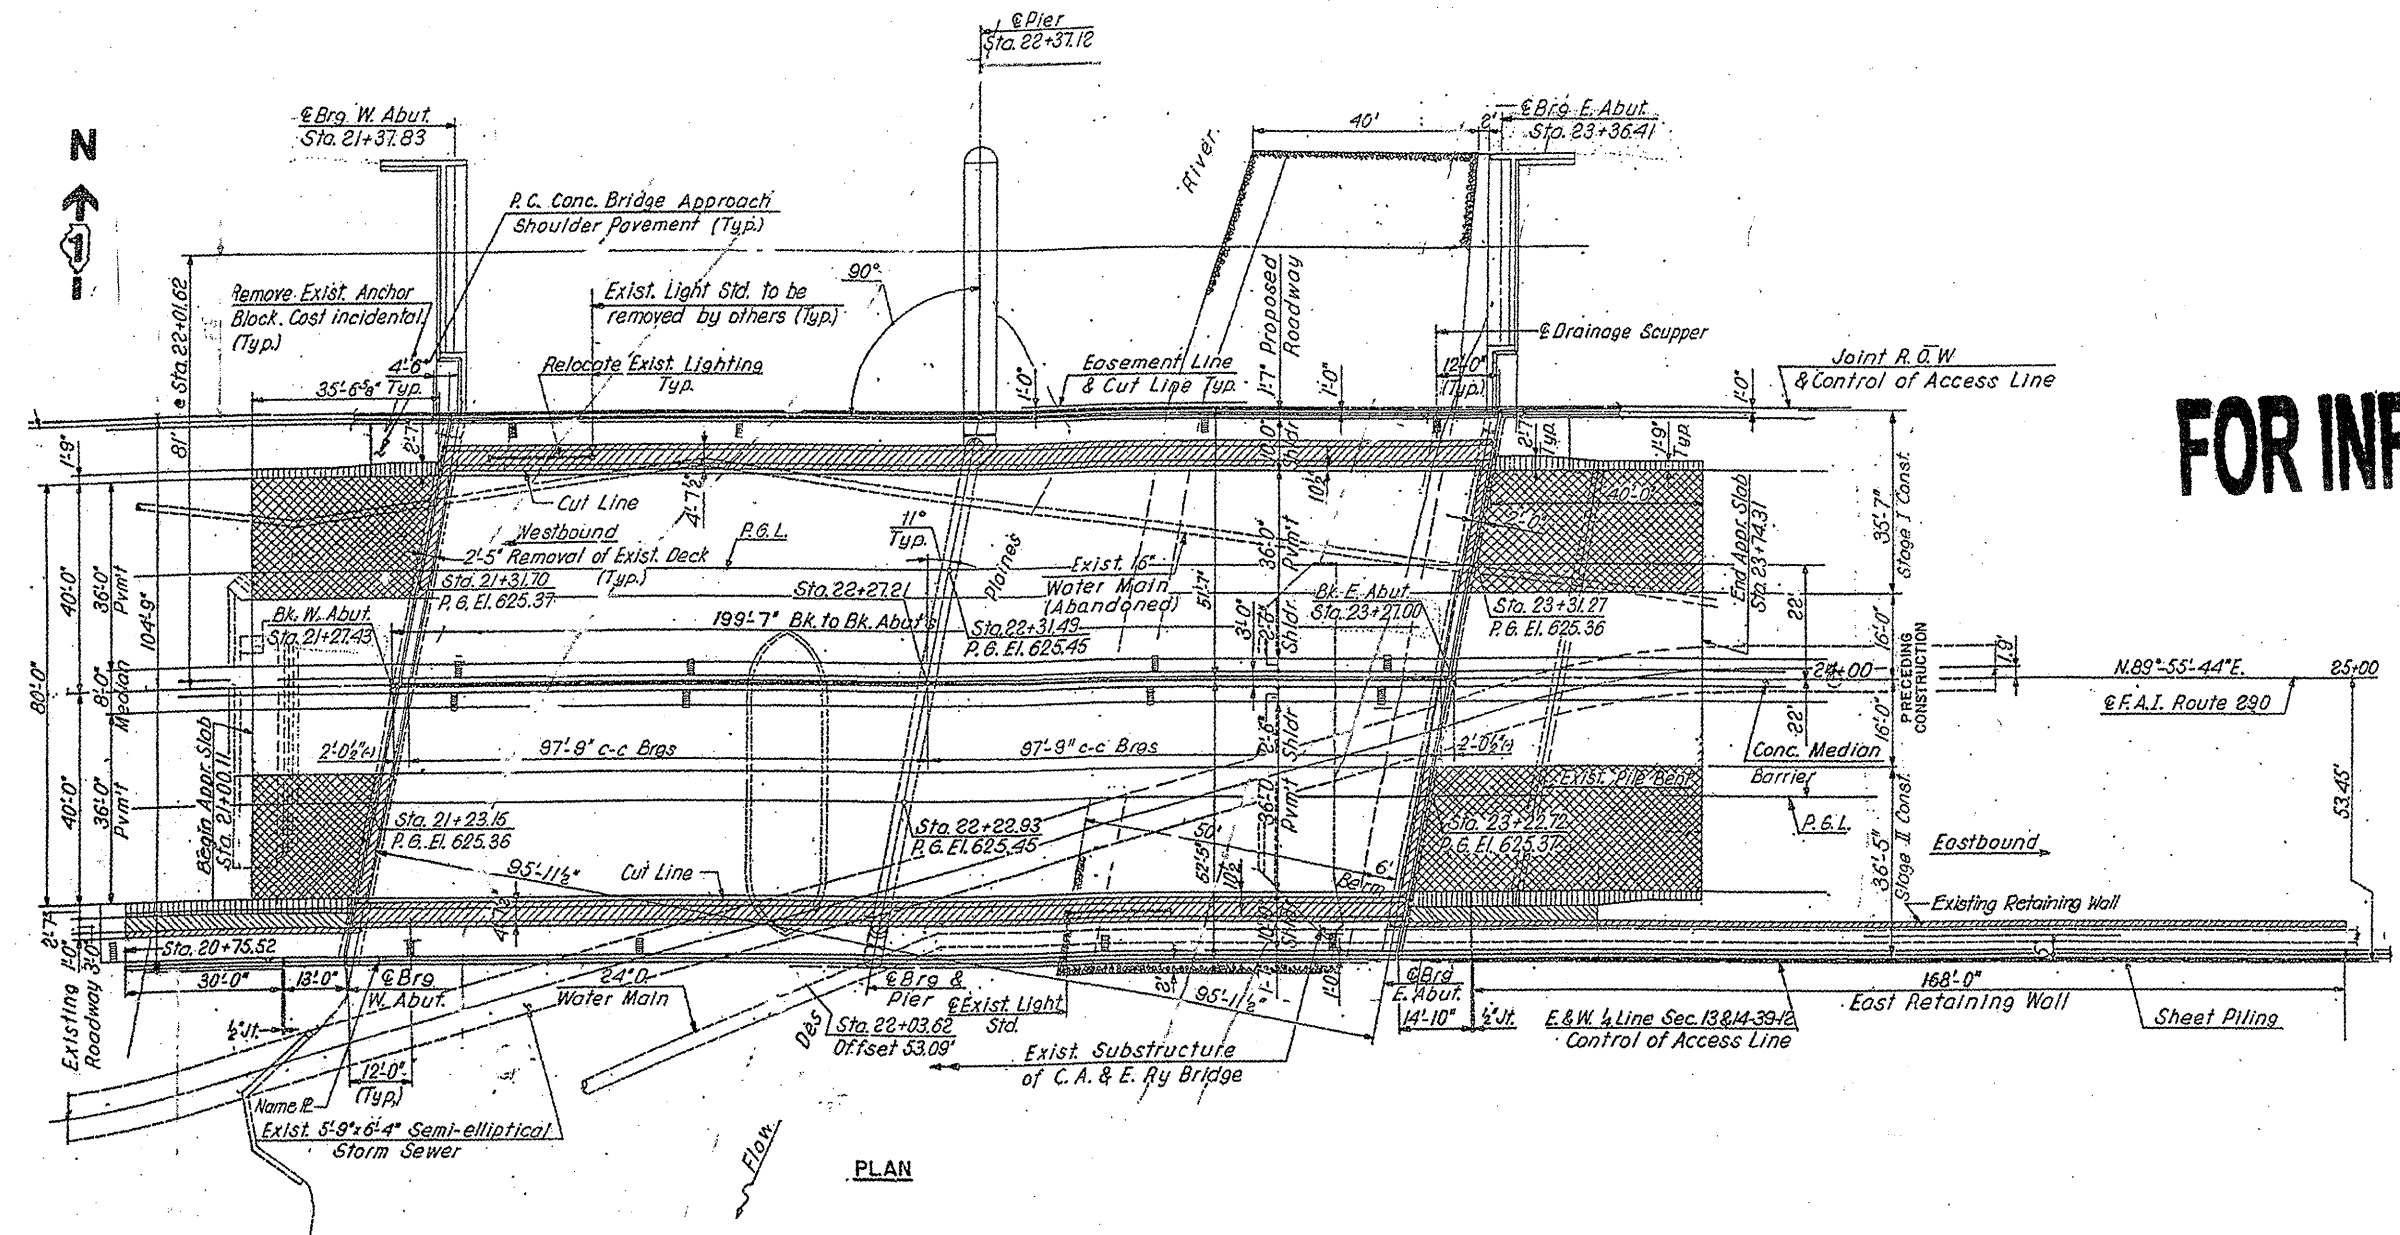

SHEET 1 OF 4

ILLINOIS DEPARTMENT OF  
TRANSPORTATION

EXISTING BRIDGE PLAN  
SN 016-0090 (BRIDGE 4)