



ROUTE	SECTION	COUNTY	TOTAL SHEETS	SHEET NUMBER
FAI 290	2011-047-BP	COOK	31	21

CONTRACT NO. 60P57

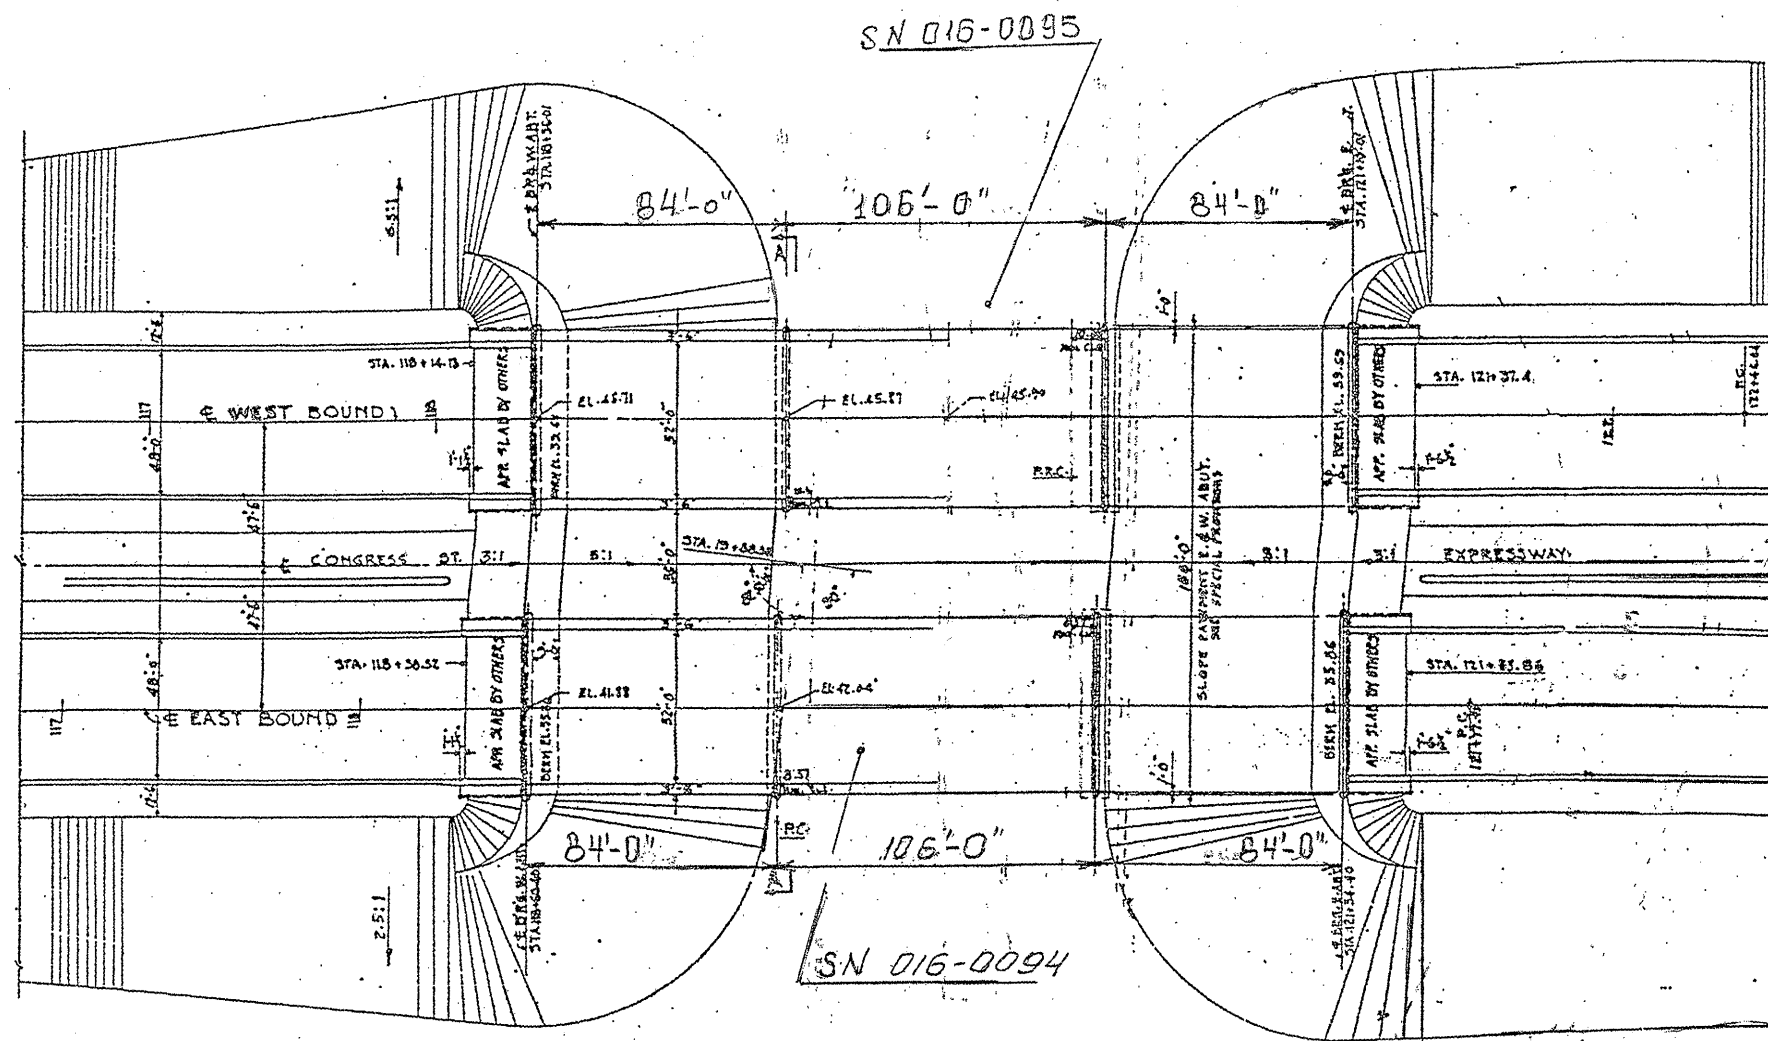

PLAN

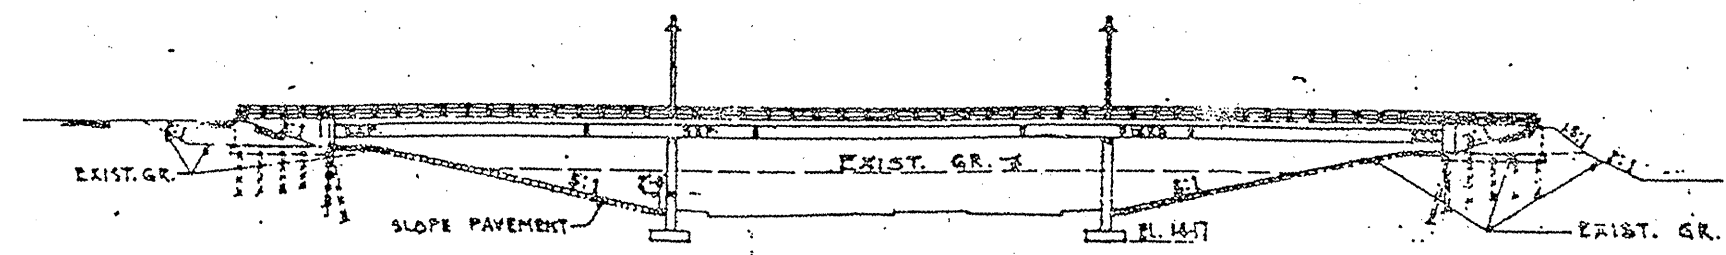

ELEVATION

**FOR INFORMATION ONLY**

SHEET 1 OF 5

ILLINOIS DEPARTMENT OF  
TRANSPORTATION

EXISTING BRIDGE PLAN  
SN 016-0094, 0095 (BRIDGE 5 & 6)