
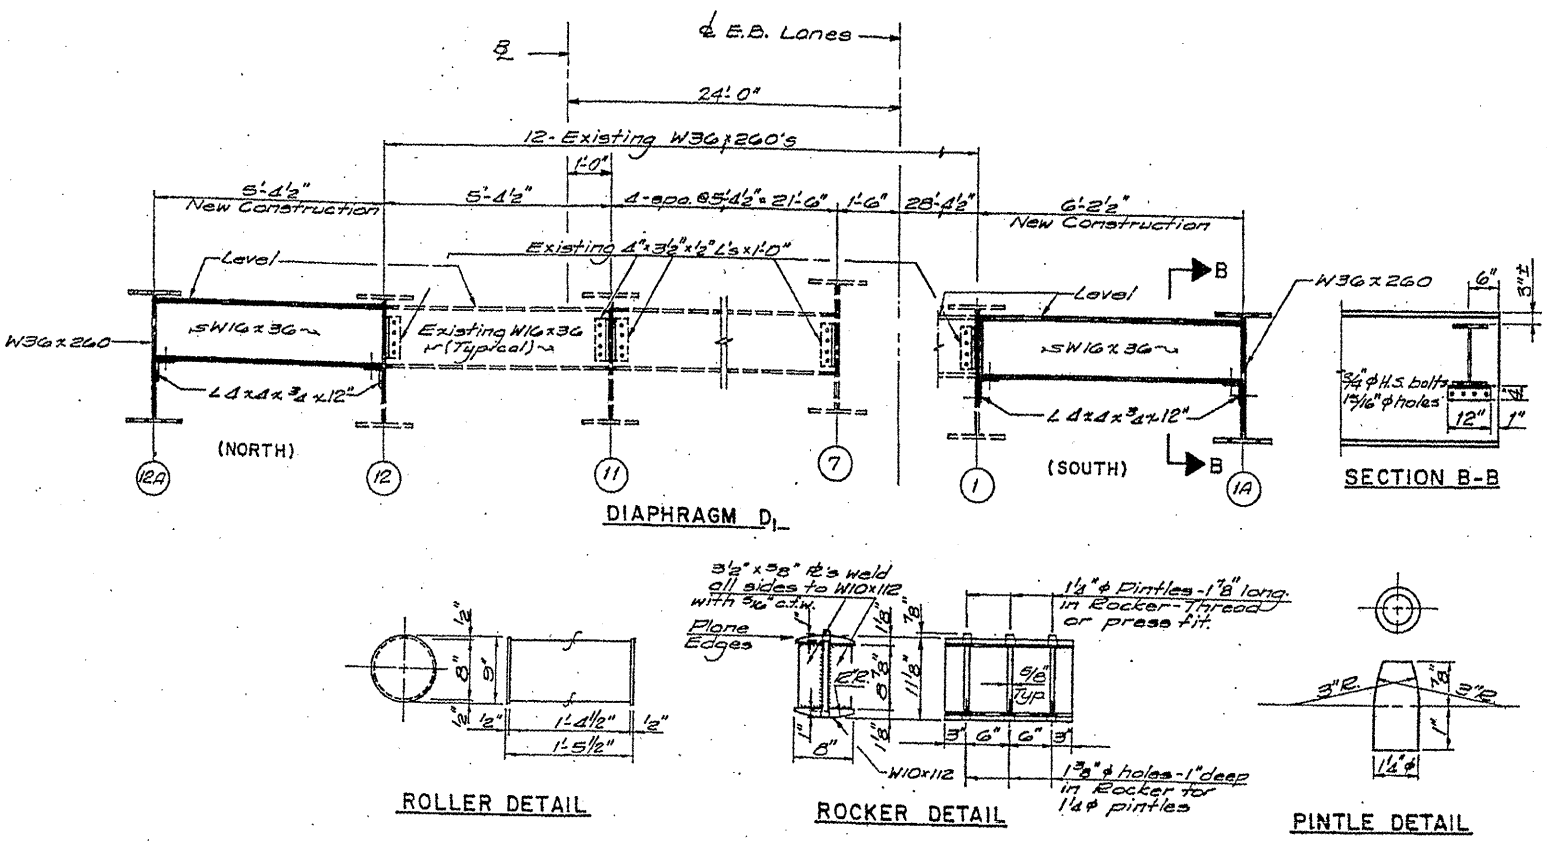


ROUTE FAI 290	SECTION 2011-047-BP	COUNTY COOK	TOTAL SHEETS 31	SHEET NUMBER 23
------------------	------------------------	----------------	--------------------	--------------------

CONTRACT NO. 60P57

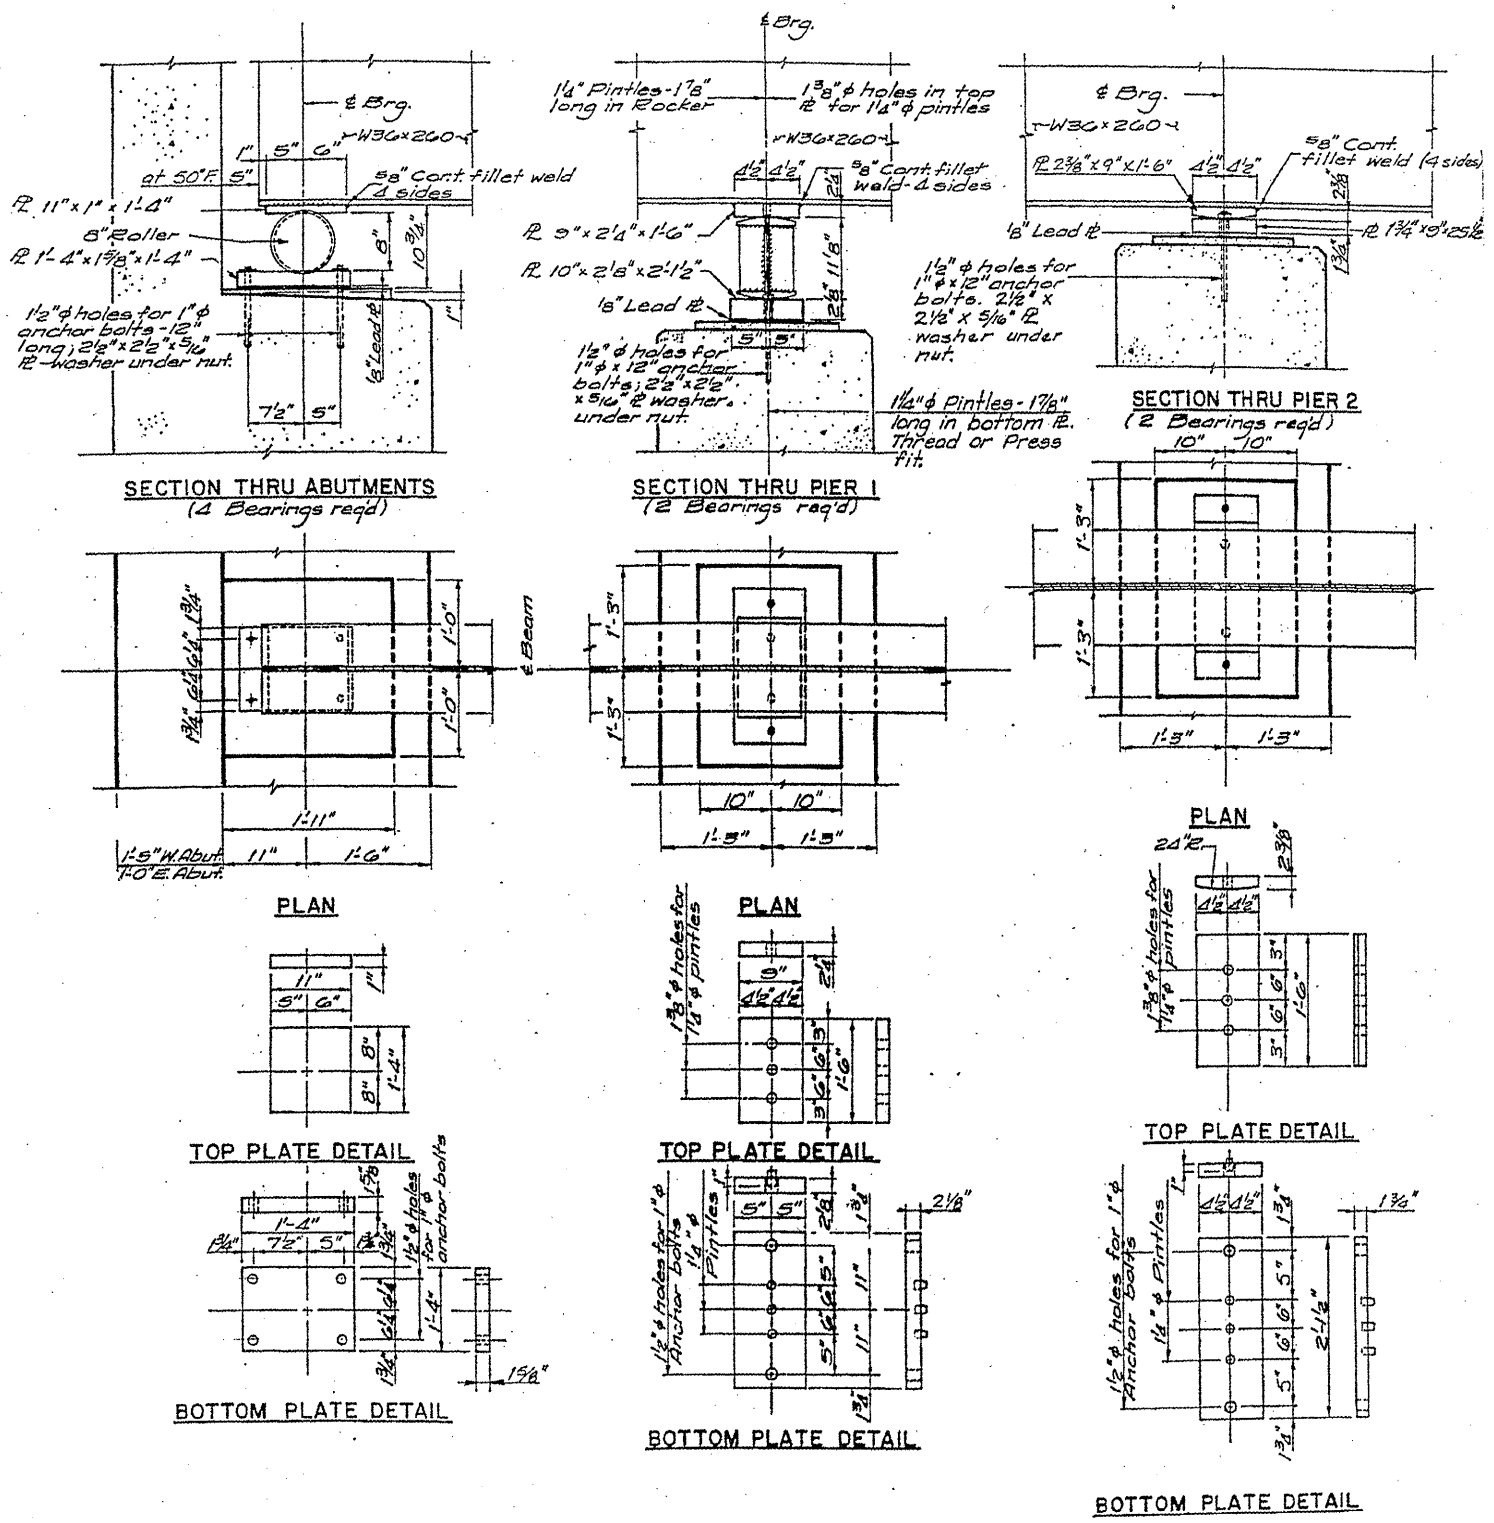

**FOR INFORMATION ONLY**

SHEET 3 OF 5

ILLINOIS DEPARTMENT OF  
TRANSPORTATION

EXISTING BRIDGE PLAN  
SN 016-0094 (BRIDGE 5)