
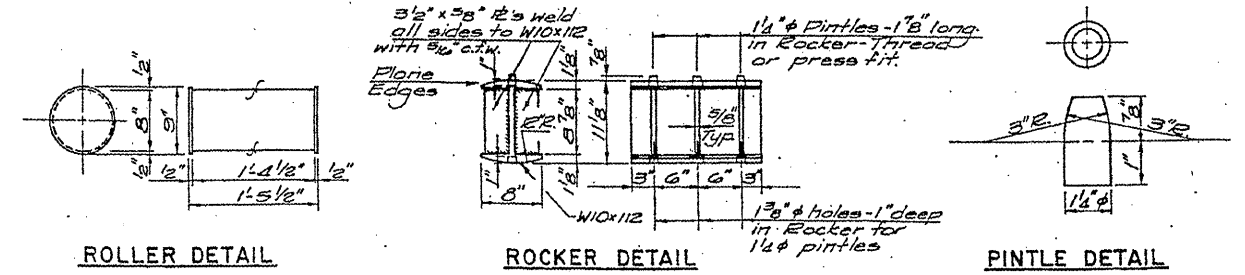
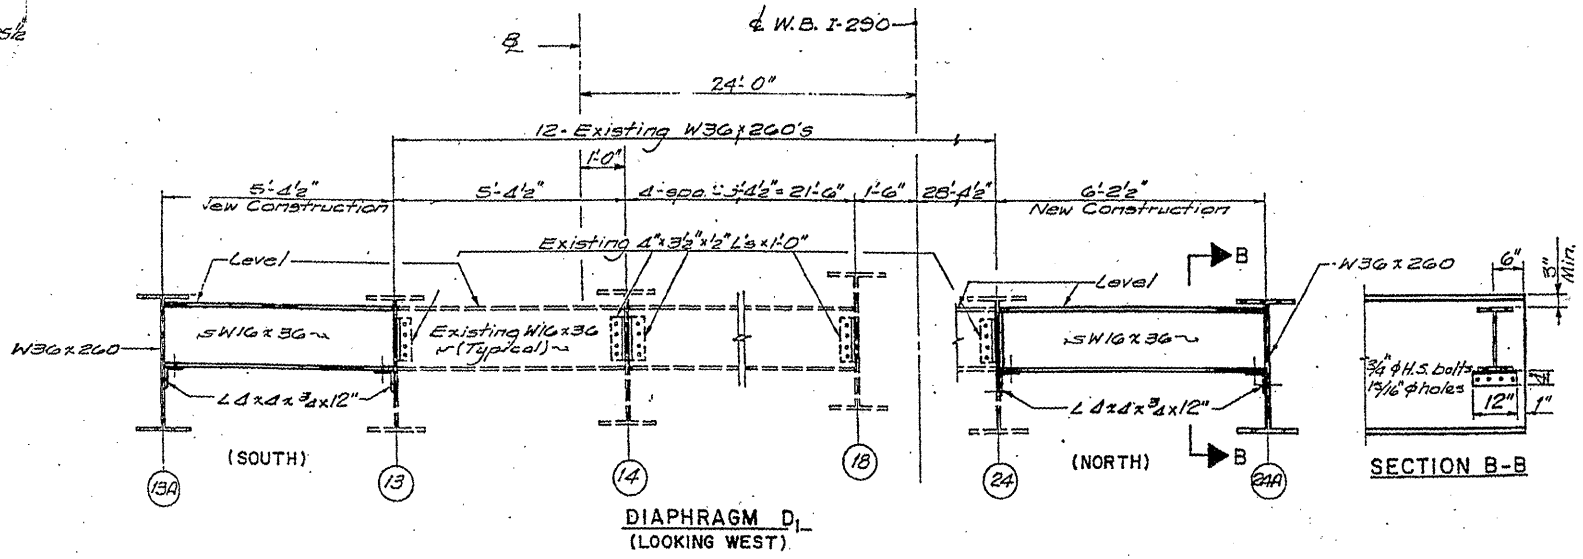


ROUTE	SECTION	COUNTY	TOTAL SHEETS	SHEET NUMBER
FAI 290	2011-047-BP	COOK	31	25

CONTRACT NO. 60P57

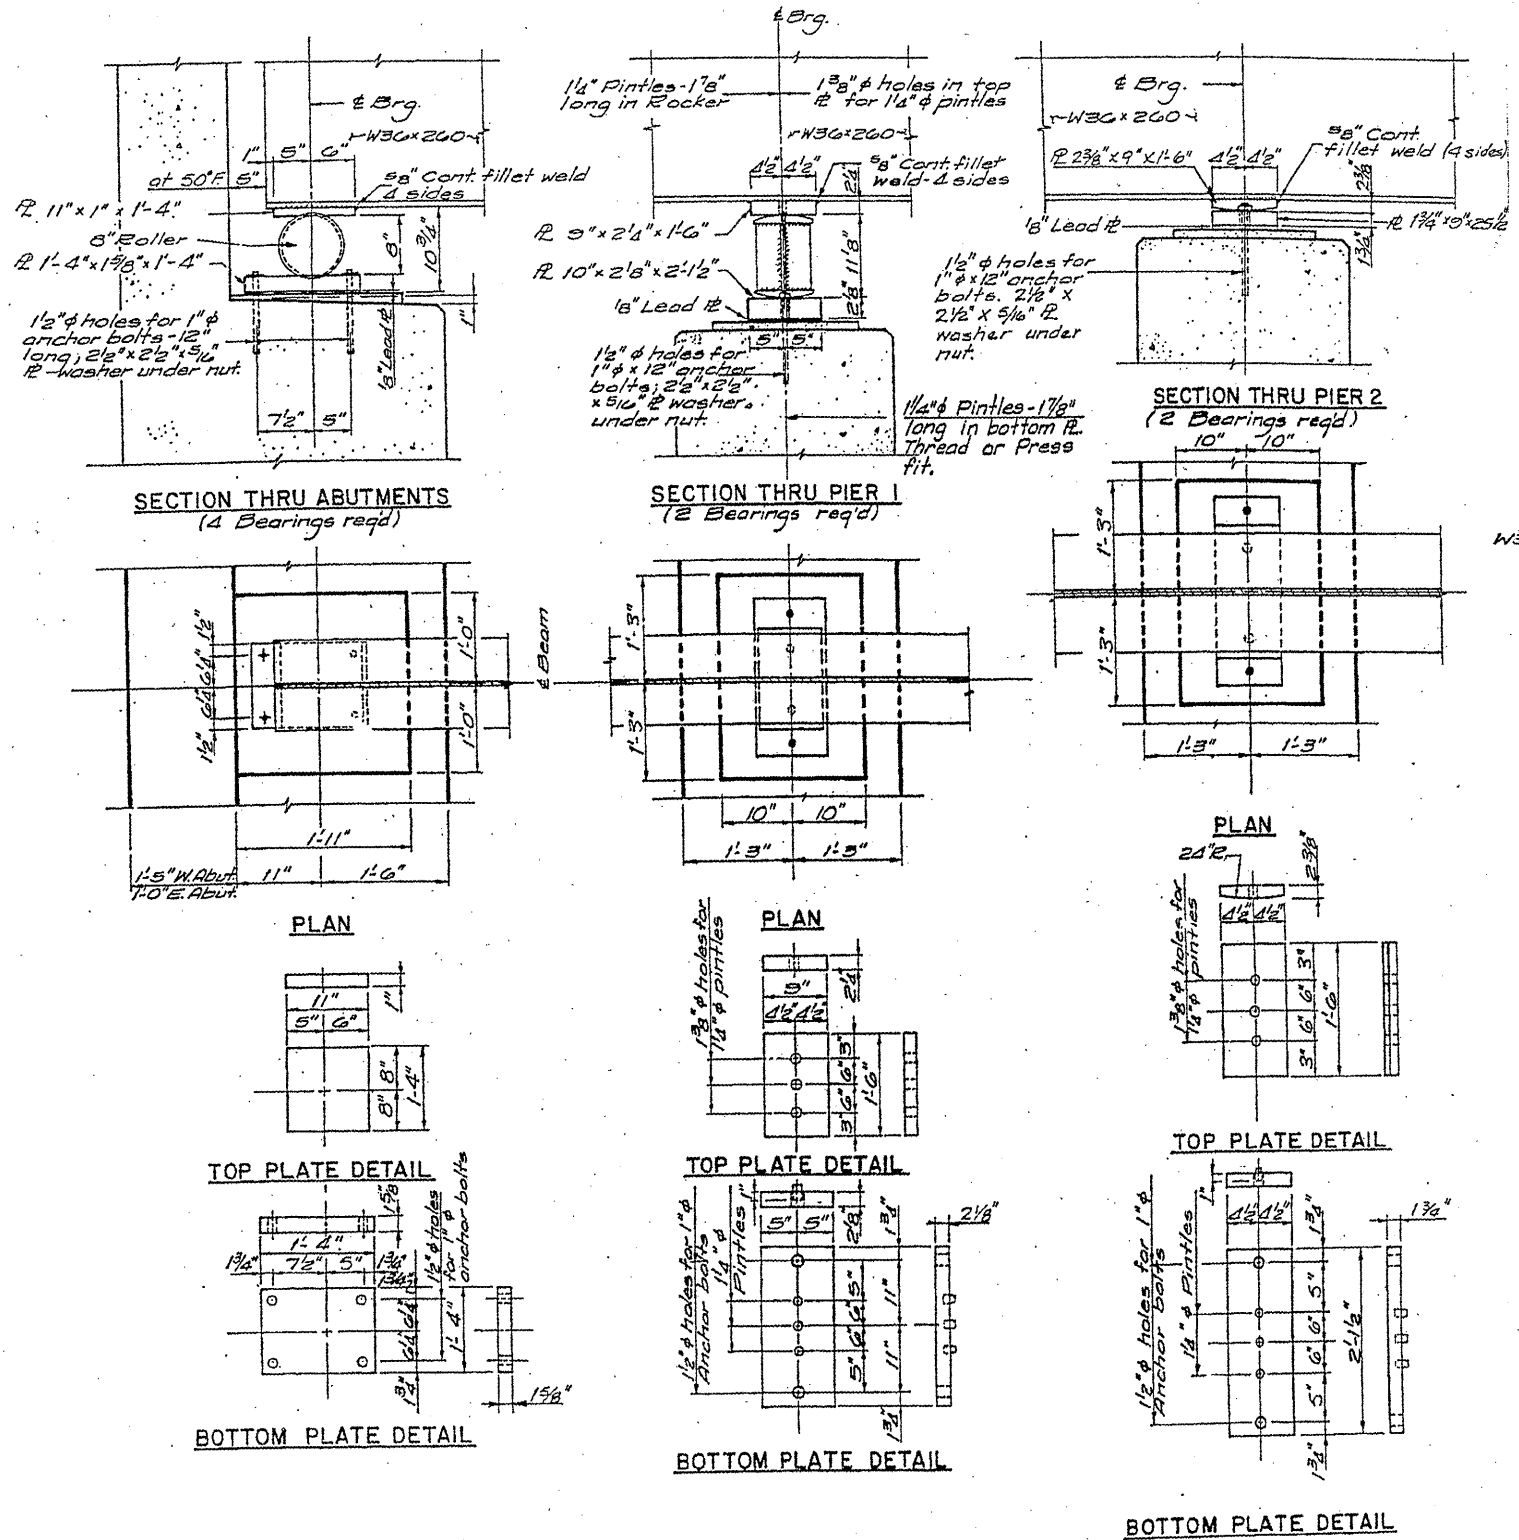

**FOR INFORMATION ONLY**

SHEET 5 OF 5

ILLINOIS DEPARTMENT OF  
TRANSPORTATION

EXISTING BRIDGE PLAN  
SN 016-0095 (BRIDGE 6)