



ROUTE	SECTION	COUNTY	TOTAL SHEETS	SHEET NUMBER
FAI 290	2011-047-BP	COOK	31	26

CONTRACT NO. 60P57

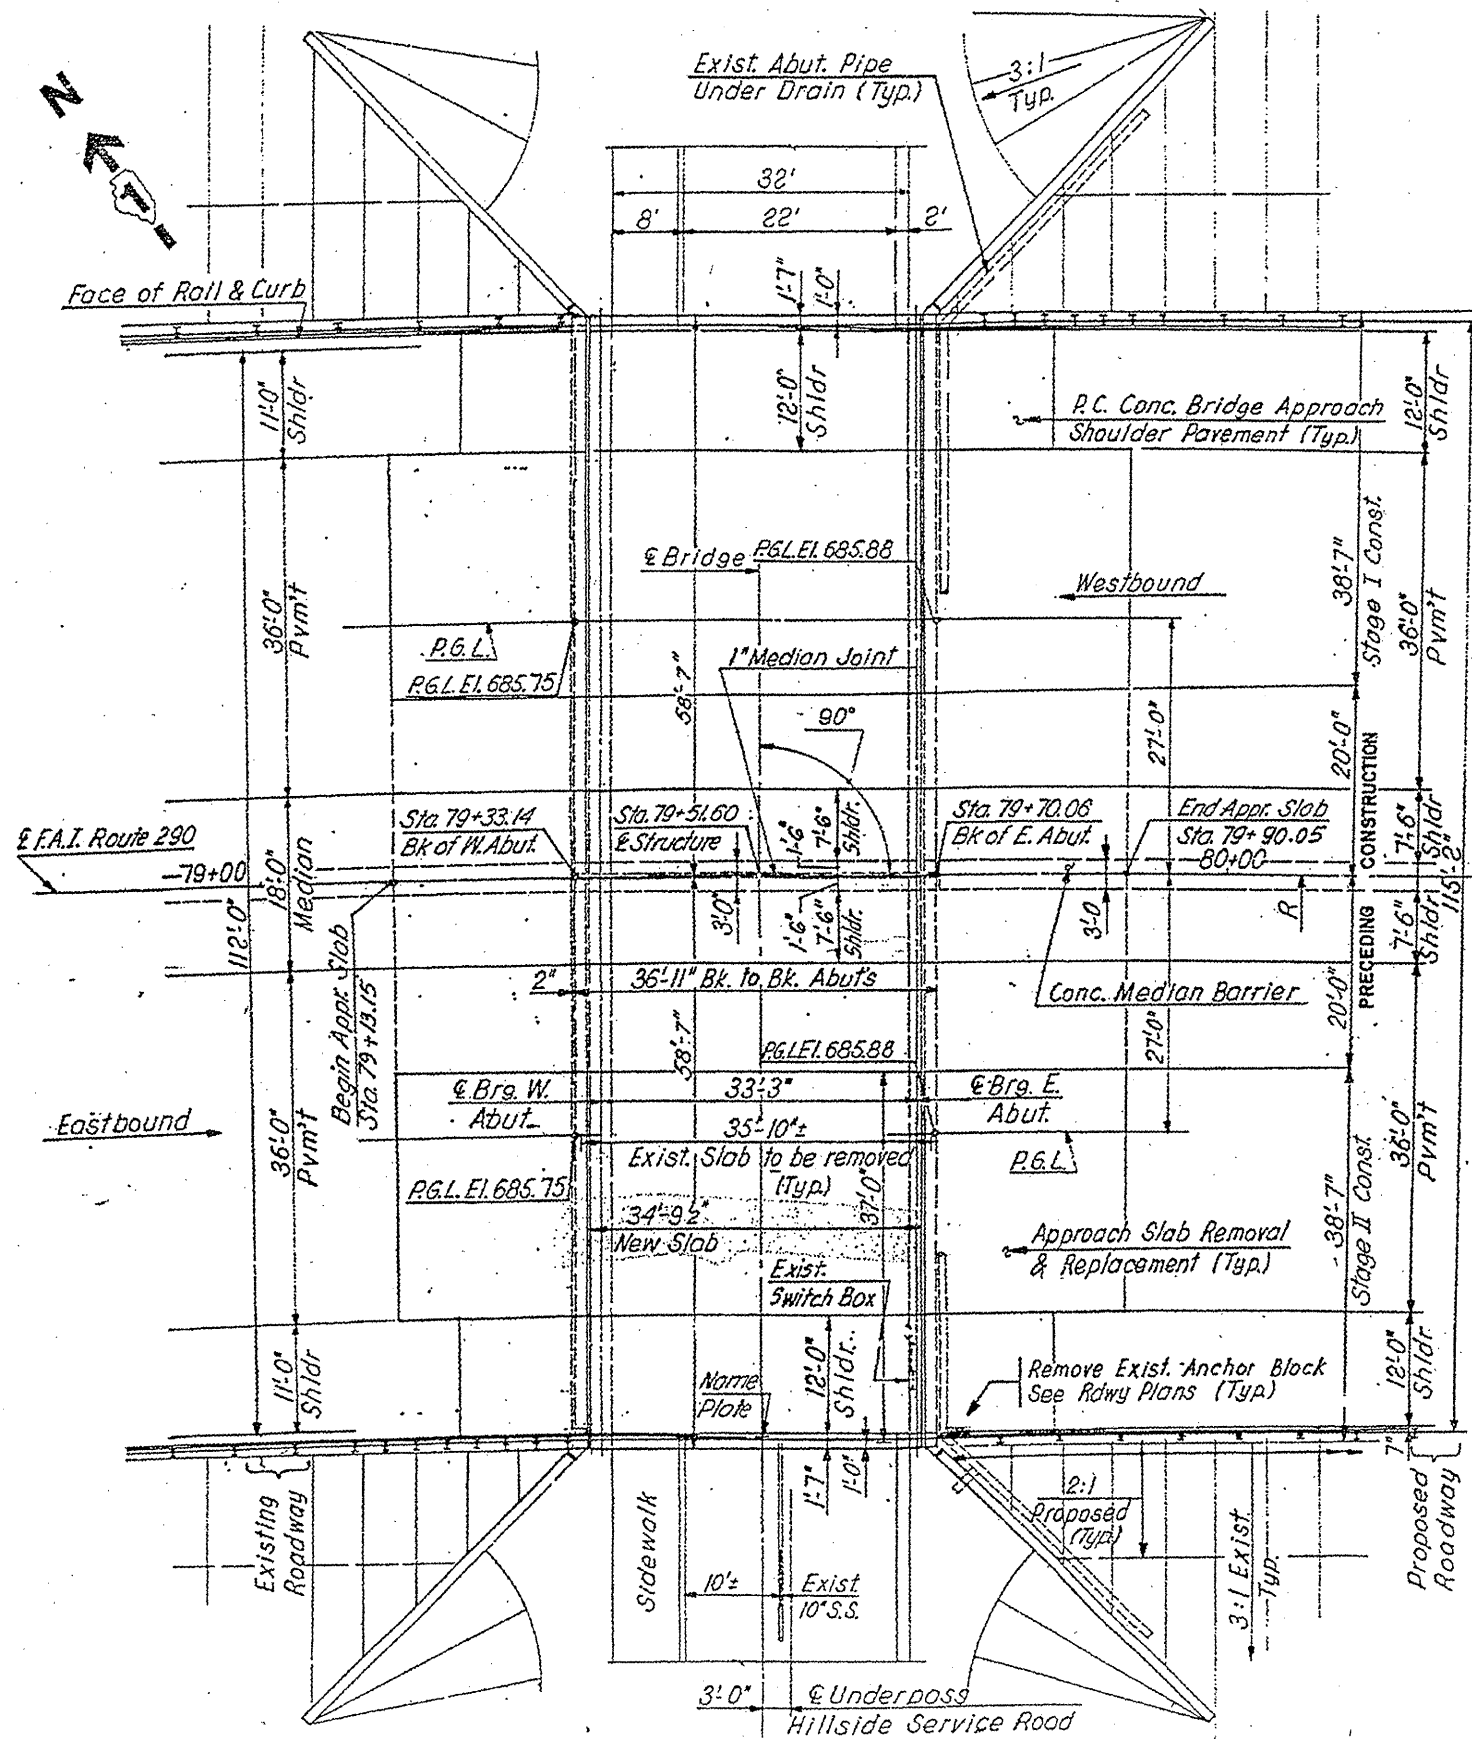

PLAN

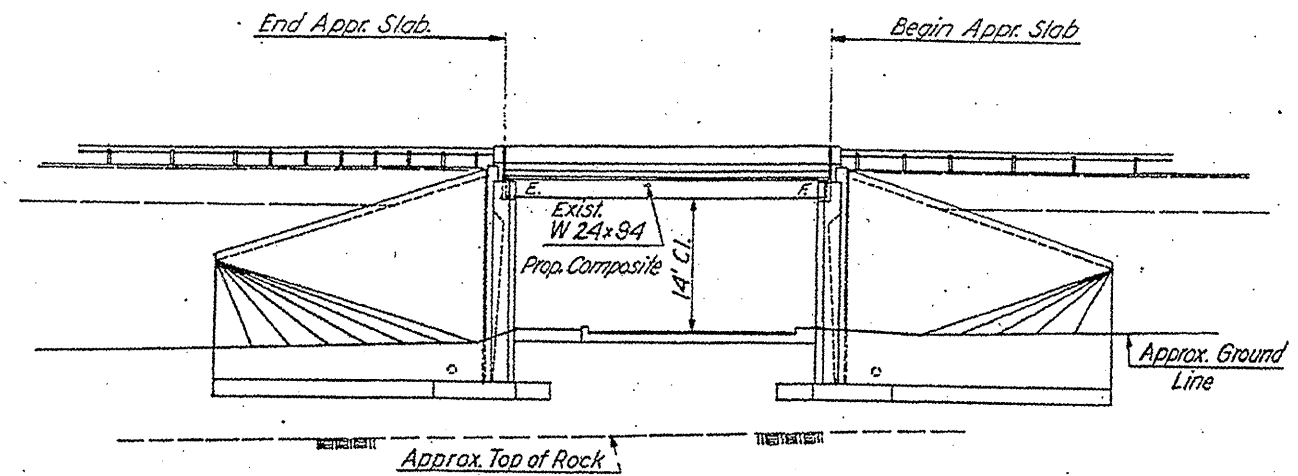

ELEVATION

FOR INFORMATION ONLY

SHEET 1 OF 2

ILLINOIS DEPARTMENT OF
TRANSPORTATION

EXISTING BRIDGE PLAN
SN 016-0986 (BRIDGE 7)