

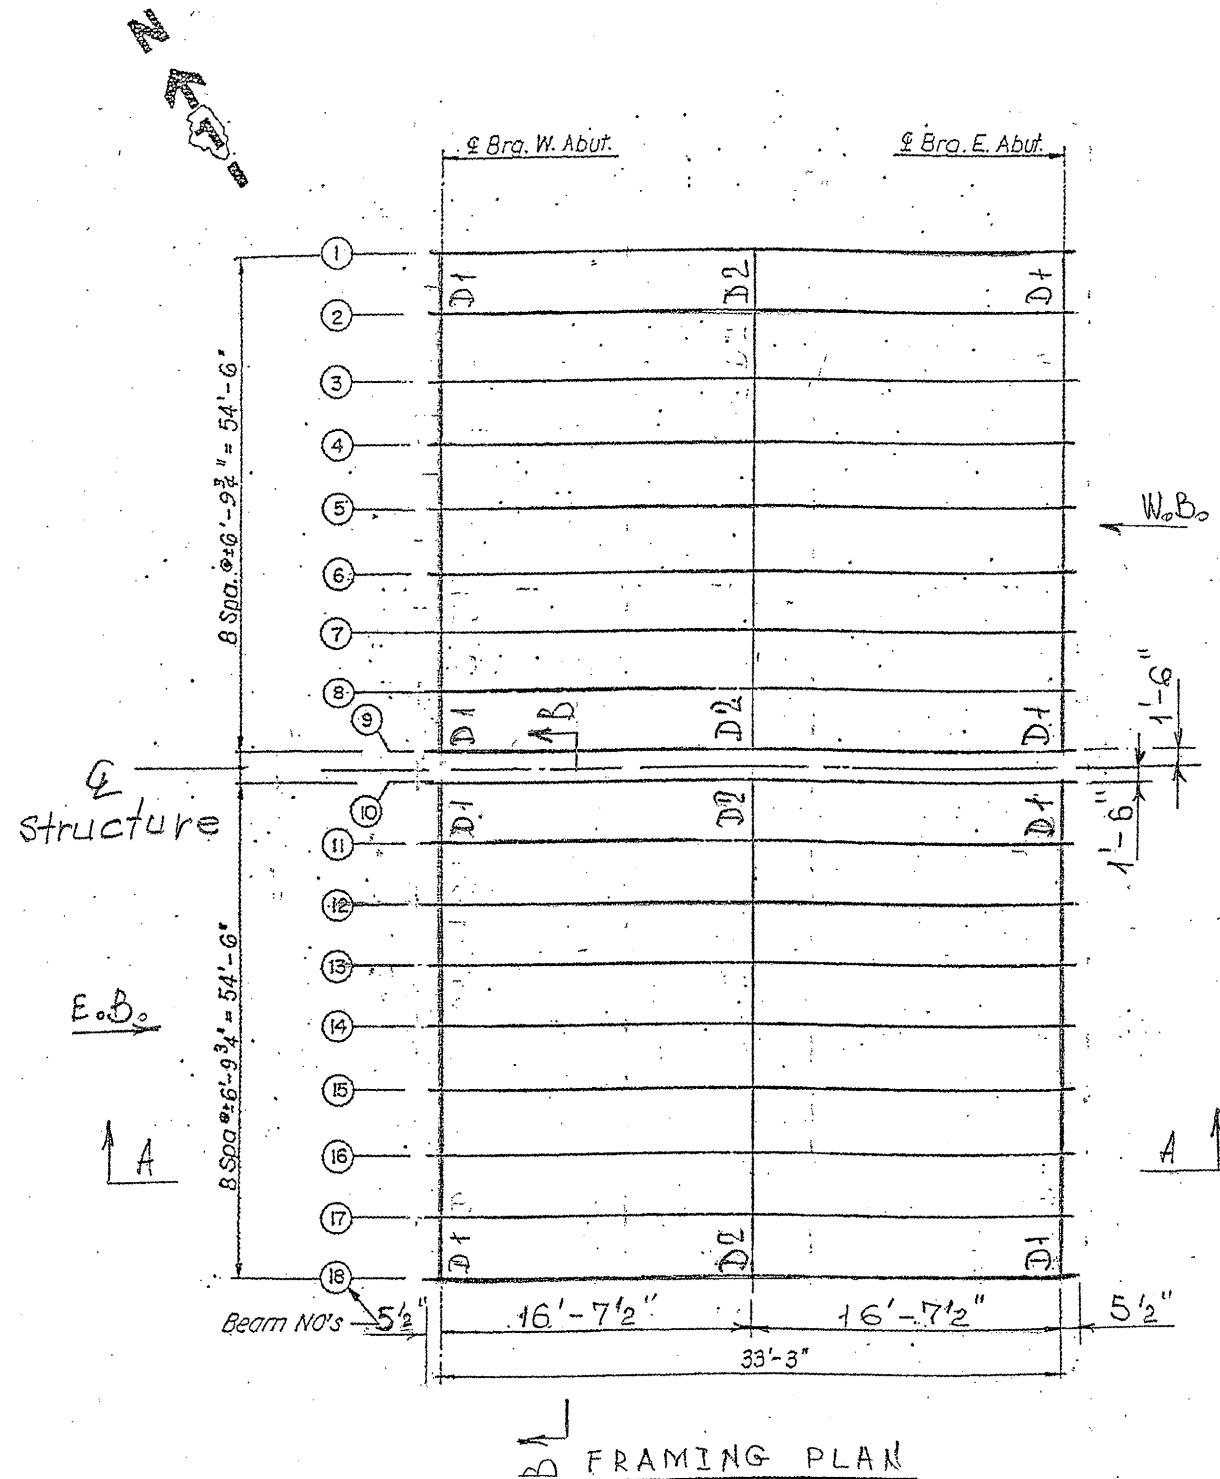
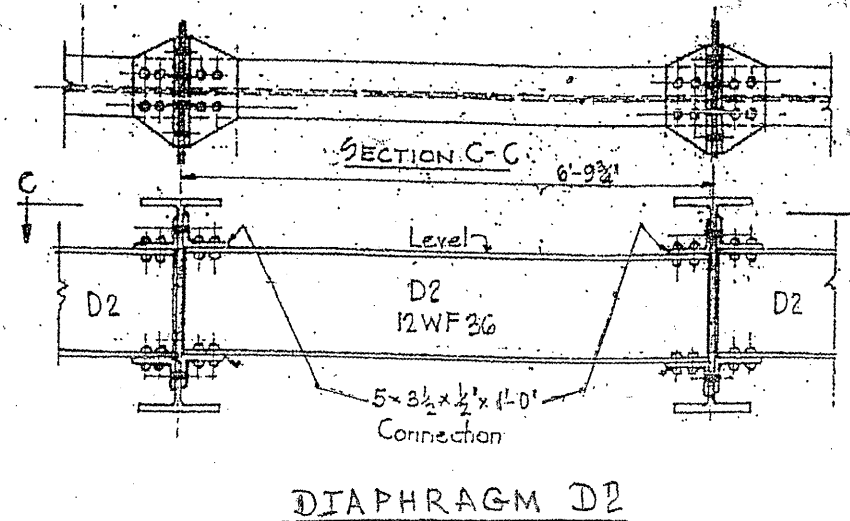


ROUTE	SECTION	COUNTY	TOTAL SHEETS	SHEET NUMBER
FAI 290	2011-047-BP	COOK	31	27

CONTRACT NO. 60P57

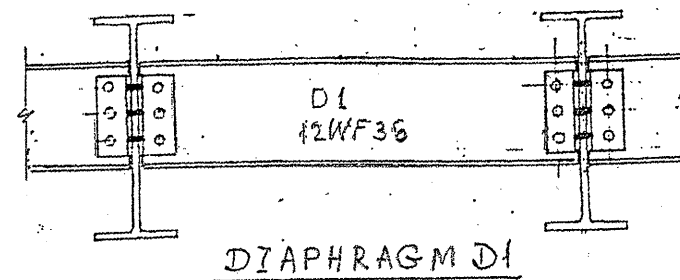

ALL DIAPHRAGMS ARE 12WF 36.
ALL BEAMS ARE 24WF 94.

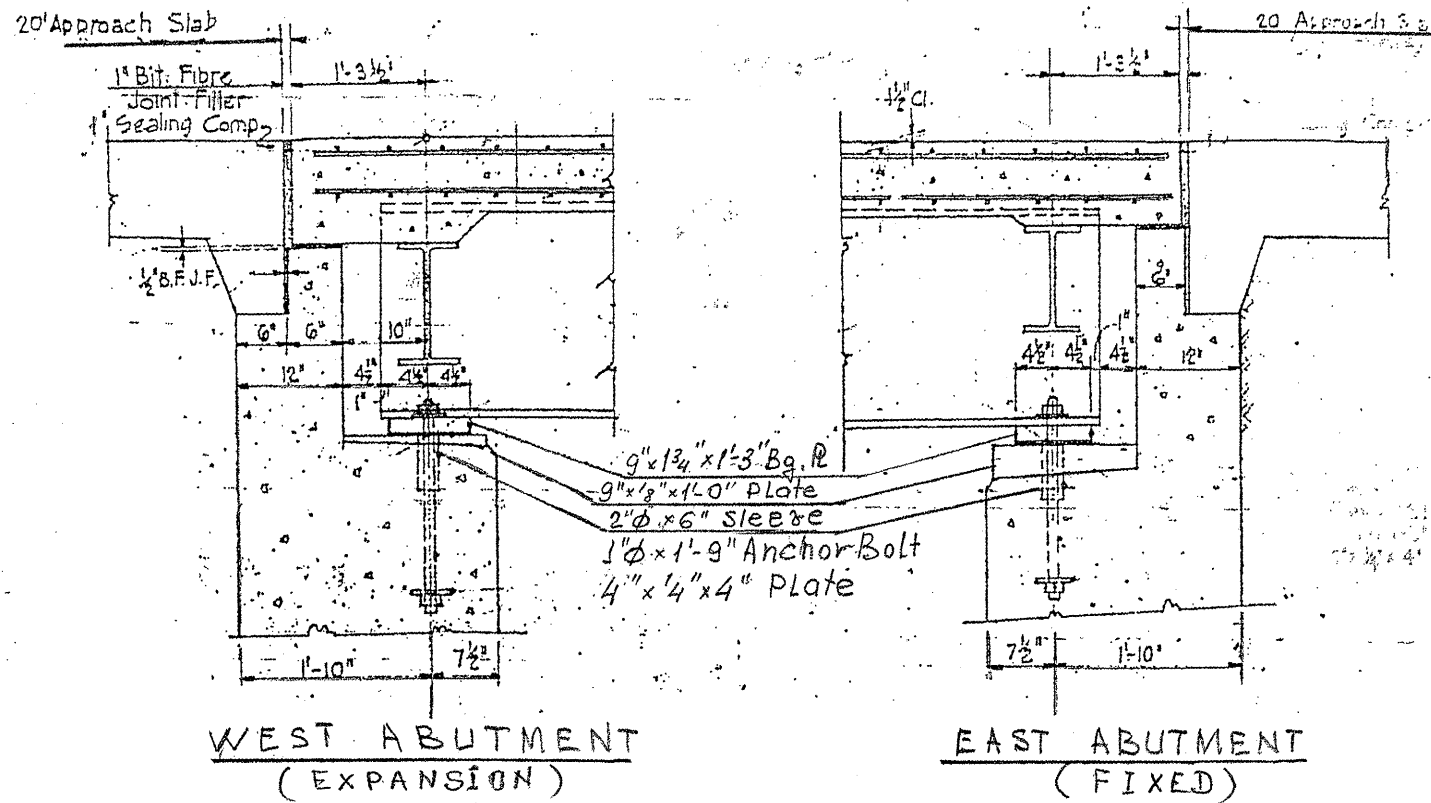

FOR INFORMATION ONLY

SHEET 2 OF 2

ILLINOIS DEPARTMENT OF
TRANSPORTATION

EXISTING BRIDGE PLAN
SN 016-0986 (BRIDGE 7)