
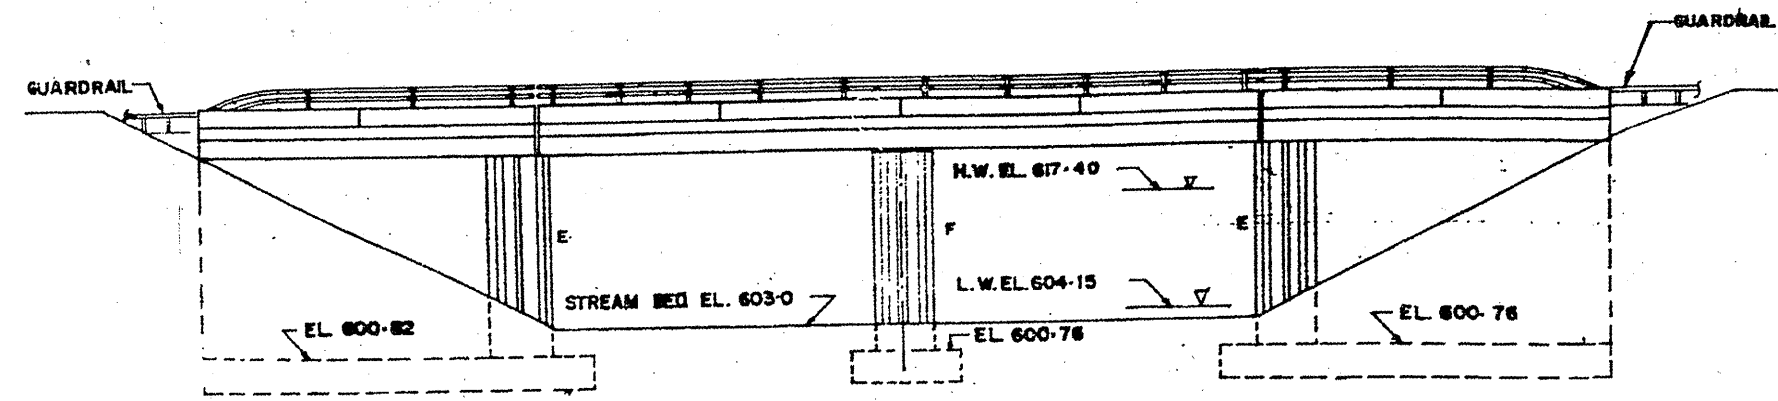


ROUTE	SECTION	COUNTY	TOTAL SHEETS	SHEET NUMBER
VARIOUS	2001-048-BP	COOK & LAKE	20	//

CONTRACT NO. 60P58

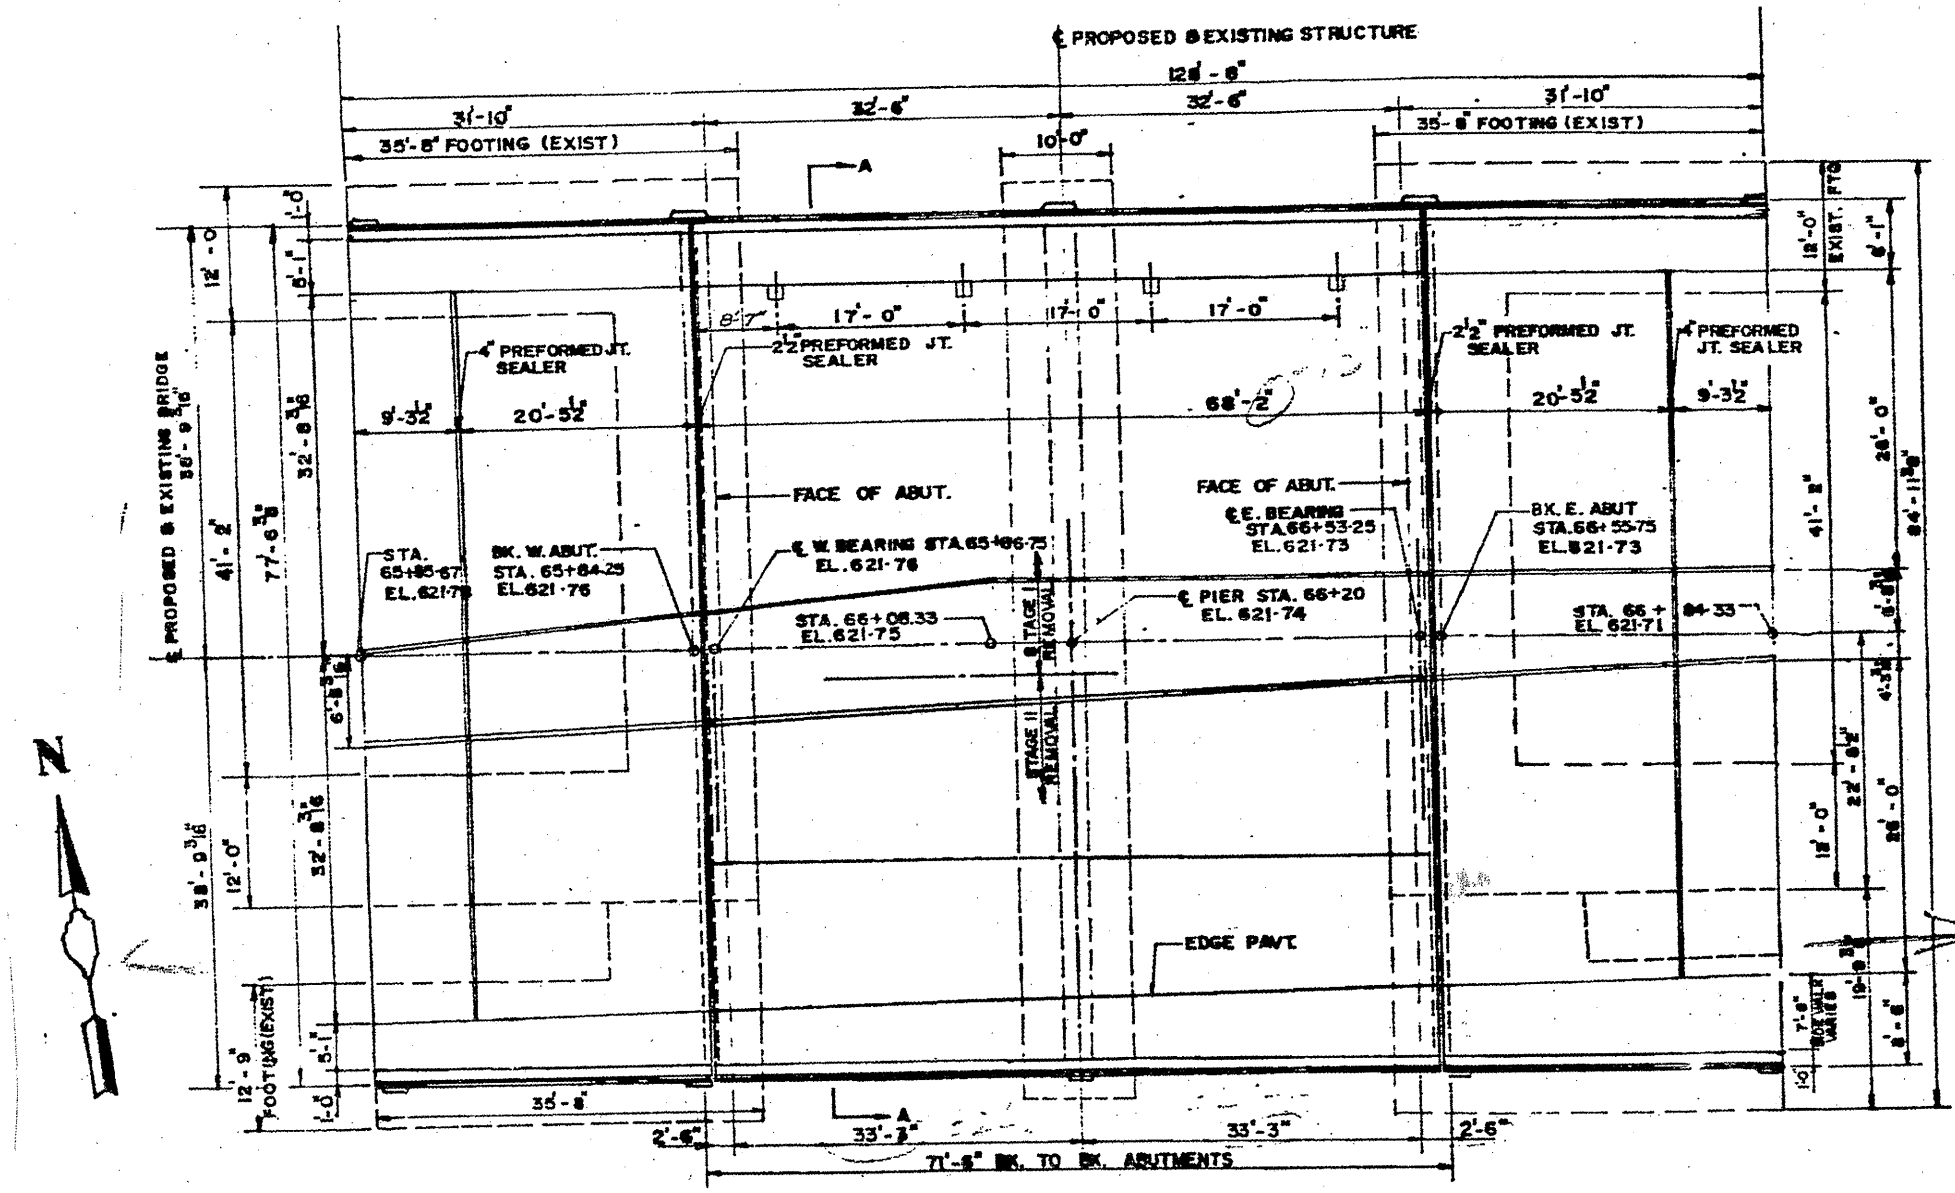

ELEVATION  
SCALE 1" = 10'-0"

SHEET 1 OF 3

FOR INFORMATION ONLY

ILLINOIS DEPARTMENT OF  
TRANSPORTATION  
  
EXISTING BRIDGE PLAN  
  
LOCATION 2: SN 016-0928  
US 14 (Caldwell Ave) over N. Branch of Chicago River