
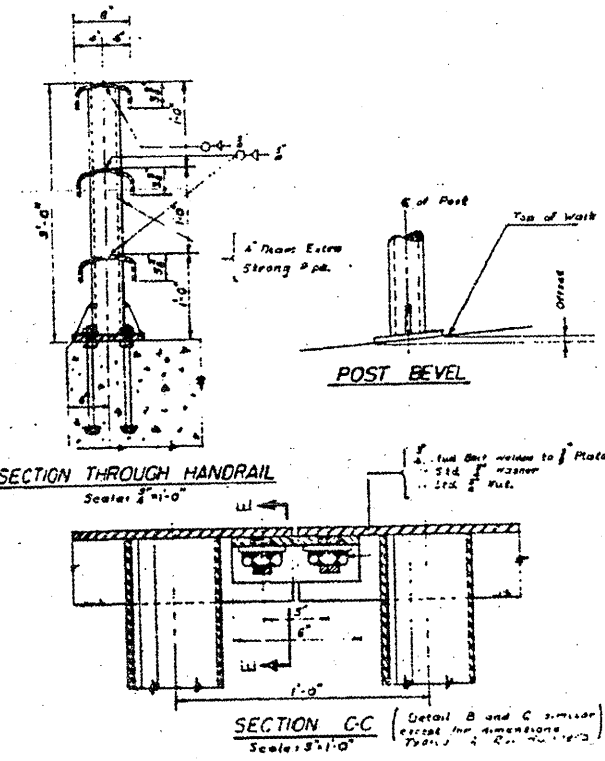


ROUTE VARIOUS	SECTION 2001-048-BP	COUNTY COOK & LAKE	TOTAL SHEETS 20	SHEET NUMBER 14
------------------	------------------------	-----------------------	--------------------	--------------------

CONTRACT NO. 60P58

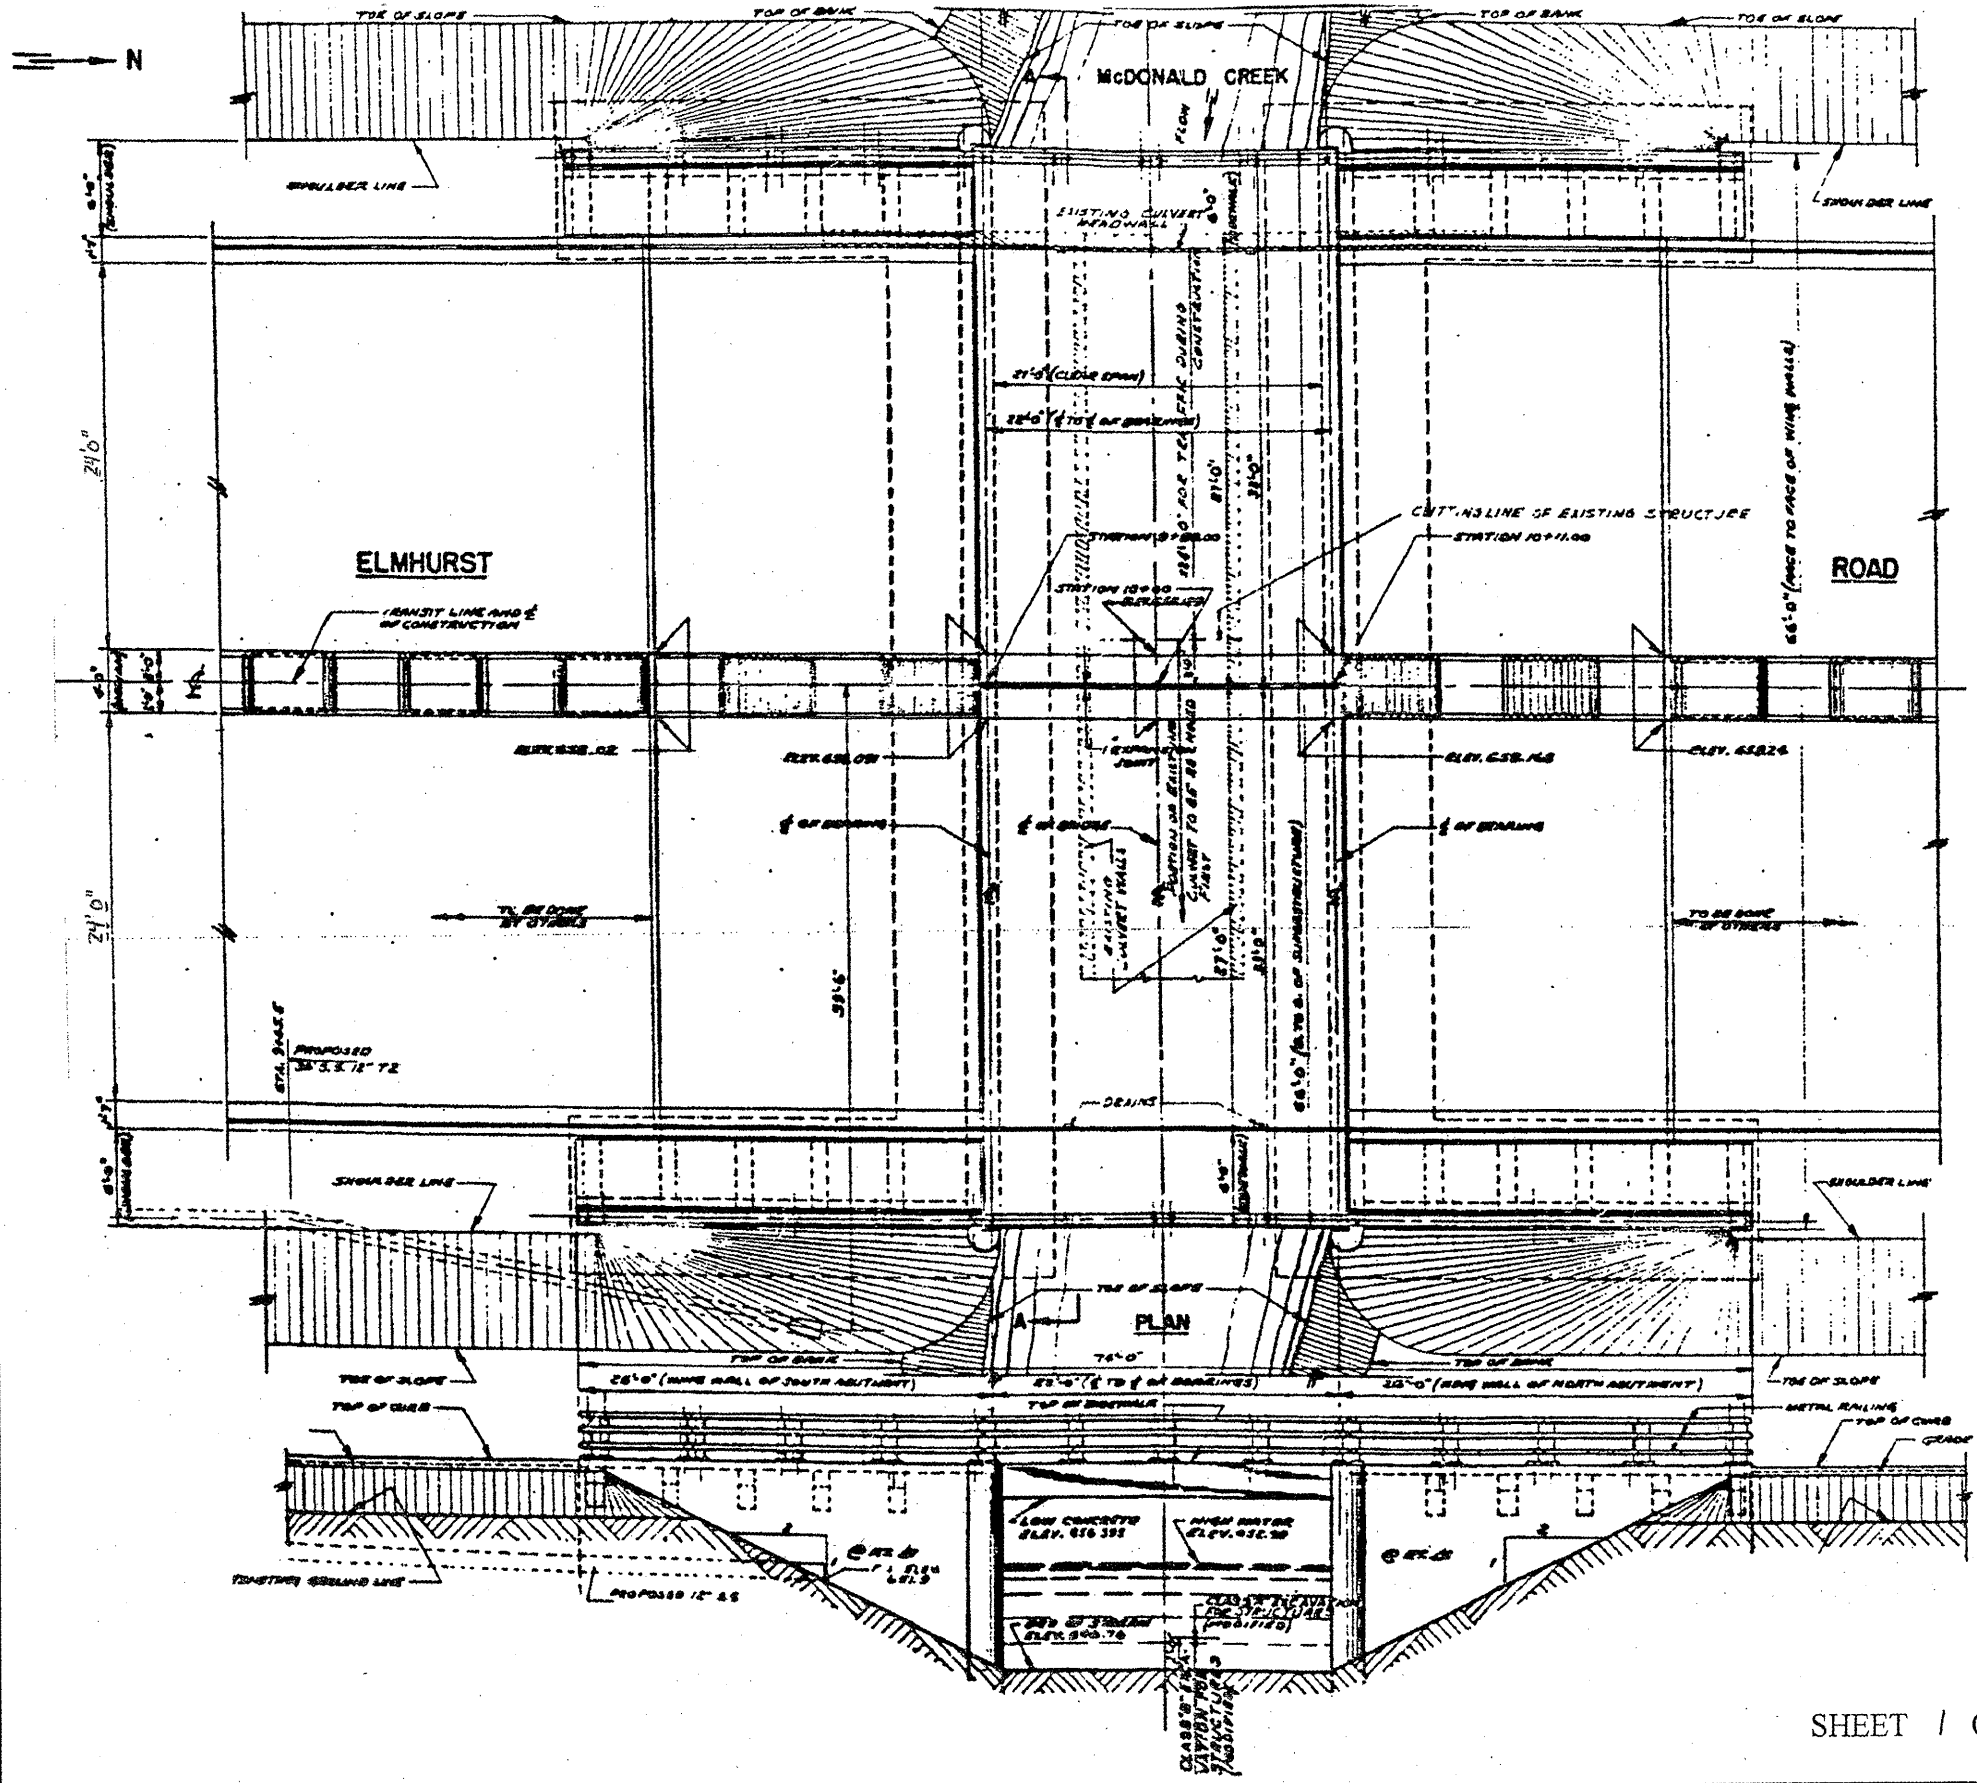

FOR INFORMATION ONLY

ILLINOIS DEPARTMENT OF  
TRANSPORTATION

EXISTING BRIDGE PLAN

LOCATION 3: SN 016-0558  
IL 83 (Elmhurst Rd) over McDonald Creek