

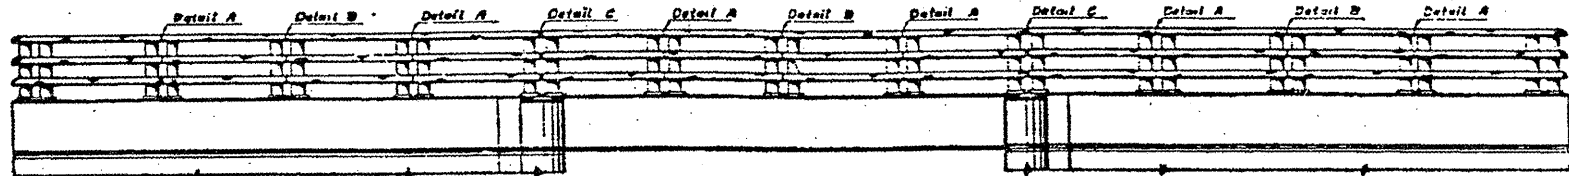


ROUTE VARIOUS	SECTION 200 1-048-BP	COUNTY COOK & LAKE	TOTAL SHEETS 20	SHEET NUMBER 15
------------------	-------------------------	-----------------------	--------------------	--------------------

CONTRACT NO. 60P58

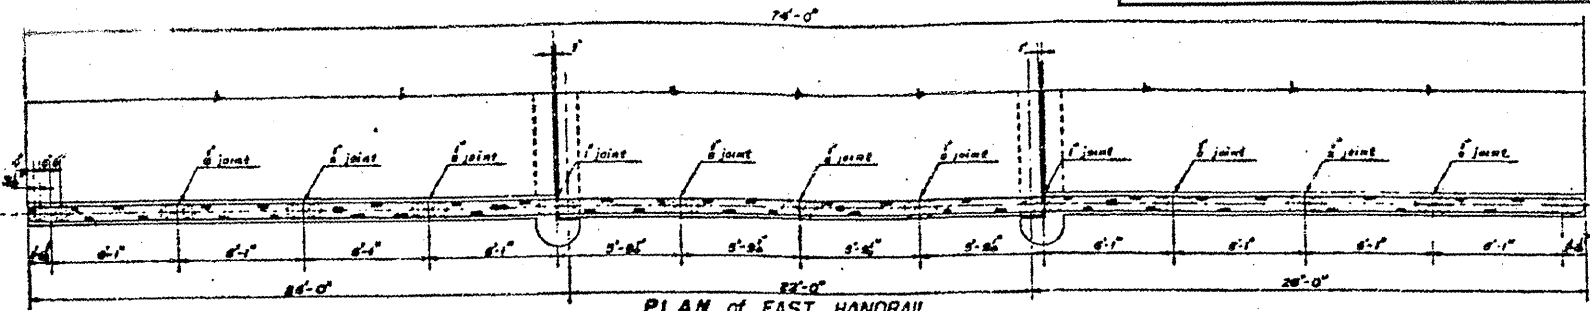













←Z→

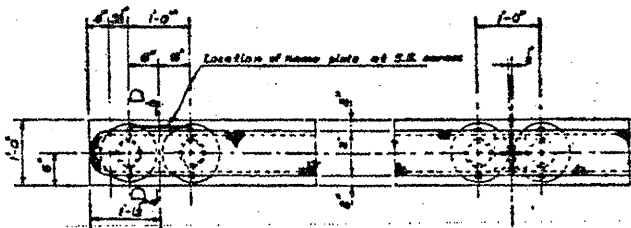

DETAIL A
Scale: 1/2"=1'-0"

DETAIL B
Scale: 1/2"=1'-0"

DETAIL C
Scale: 1/2"=1'-0"

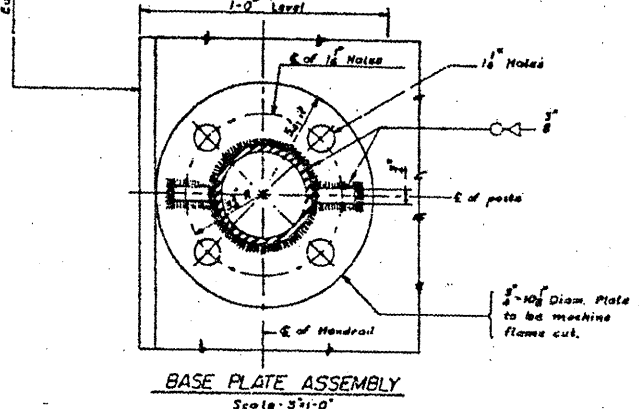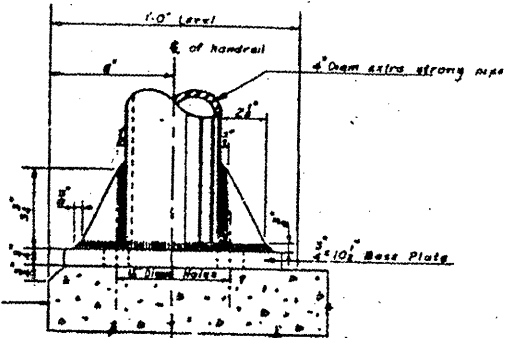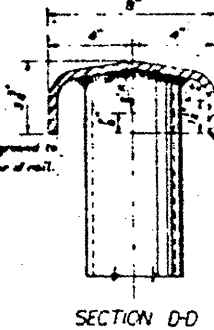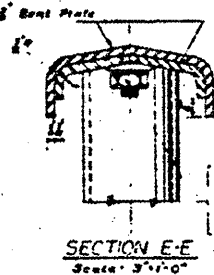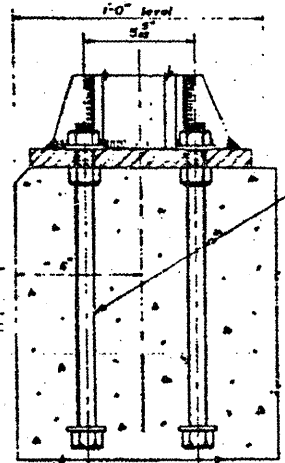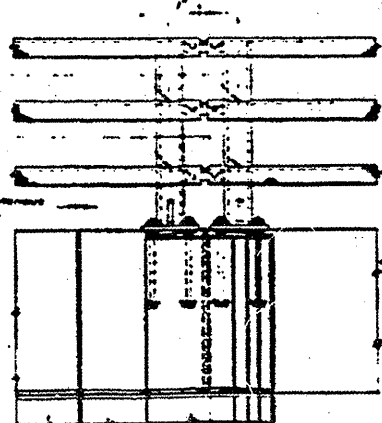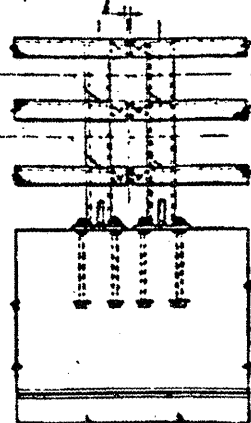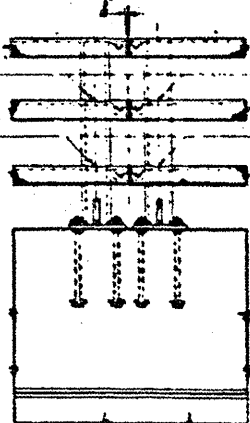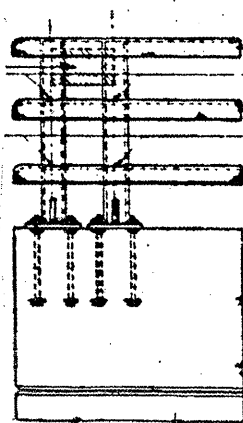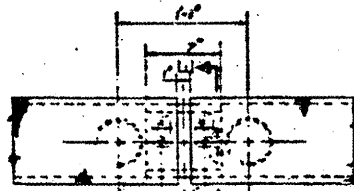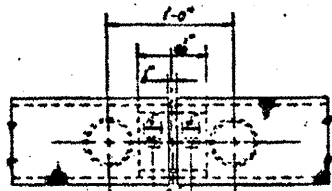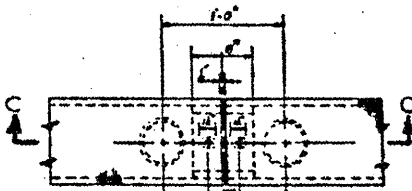

FOR INFORMATION ONLY

ILLINOIS DEPARTMENT OF
TRANSPORTATION

EXISTING BRIDGE PLAN

LOCATION 3: SN 016-0558
IL 83 (Elmhurst Rd) over McDonald Creek