

ROUTE	SECTION	COUNTY	TOTAL SHEETS	SHEET NUMBER
VARIOUS	2011-051-I	COOK & DUPAGE	72	12

CONTRACT NO. 60P61

TRAFFIC DATA

LARAMIE AVE
 2010 ADT = 7900
 POSTED SPEED LIMIT = 30 MPH
I-290 IKE
 2009 ADT = 203500
 POSTED SPEED LIMIT = 55 MPH

IL 50 (CICERO AVE)
 2009 ADT = 33000
 POSTED SPEED LIMIT = 30 MPH
I-290 IKE
 2009 ADT = 186400
 POSTED SPEED LIMIT = 55 MPH


KEELER AVE
 1997 ADT = 5009
 POSTED SPEED LIMIT = 30 MPH
I-290 IKE
 2009 ADT = 208900
 POSTED SPEED LIMIT = 55 MPH

PULASKI RD
 2010 ADT = 17400
 POSTED SPEED LIMIT = 30 MPH
I-290 IKE
 2009 ADT = 208900
 POSTED SPEED LIMIT = 55 MPH

INDEPENDENCE BLVD SB
 2010 ADT = 18600
 POSTED SPEED LIMIT = 30 MPH
I-290 IKE
 2009 ADT = 189200
 POSTED SPEED LIMIT = 55 MPH

INDEPENDENCE BLVD NB
 2010 ADT = 18600
 POSTED SPEED LIMIT = 30 MPH
I-290 IKE
 2009 ADT = 189200
 POSTED SPEED LIMIT = 55 MPH

HOMAN AVE
 2010 ADT = 10600
 POSTED SPEED LIMIT = 30 MPH
I-290 IKE
 2009 ADT = 207800
 POSTED SPEED LIMIT = 55 MPH

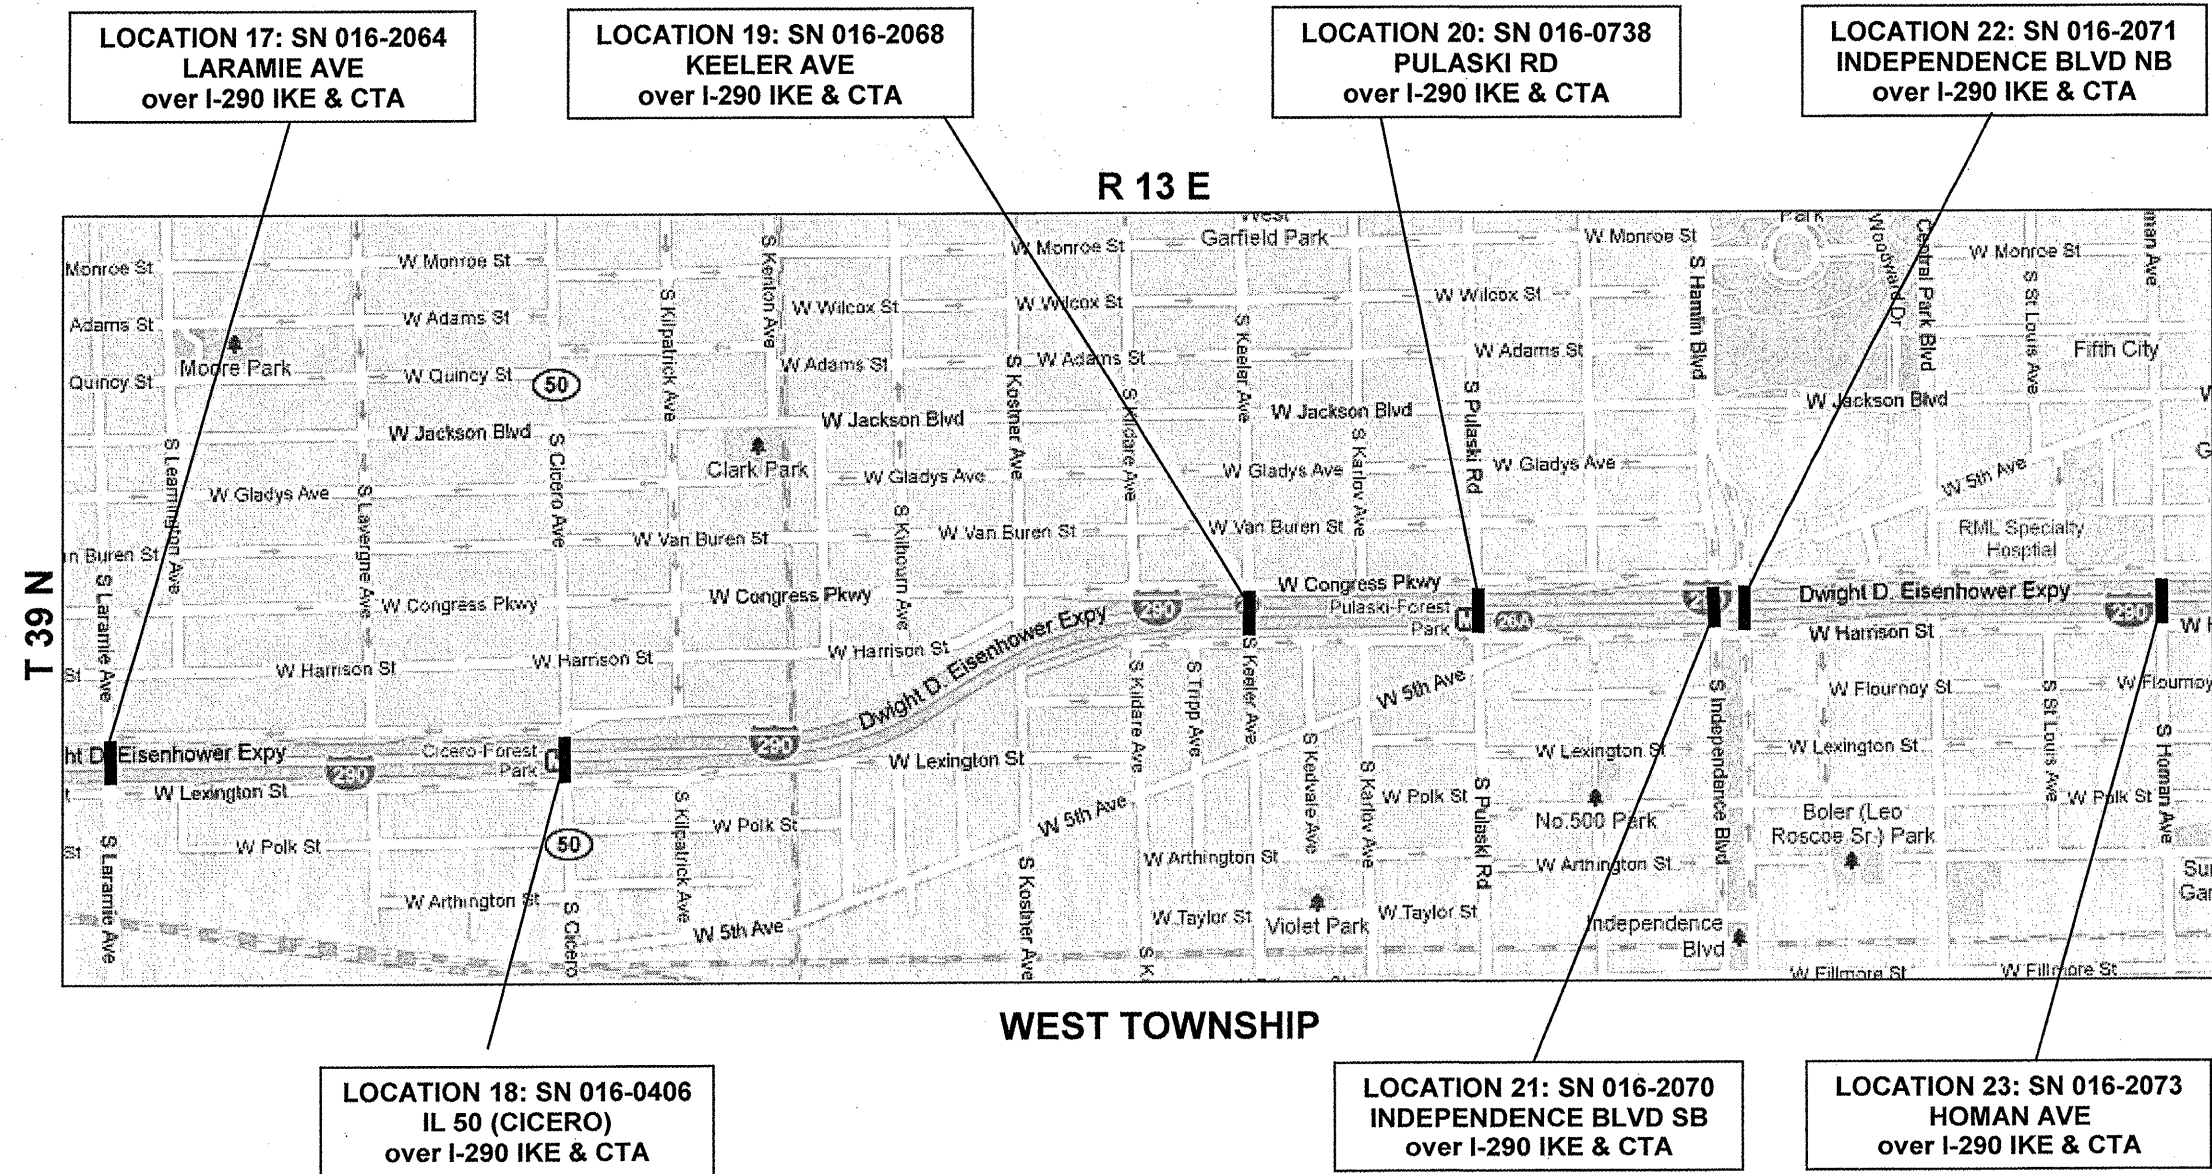

**ILLINOIS DEPARTMENT OF
 TRANSPORTATION**

**LOCATION MAP 4
 LOCATIONS 17 - 23**