



ROUTE	SECTION	COUNTY	TOTAL SHEETS	SHEET NUMBER
VARIOUS	2011-051-I	COOK & DUPAGE	72	16

CONTRACT NO. 60P61

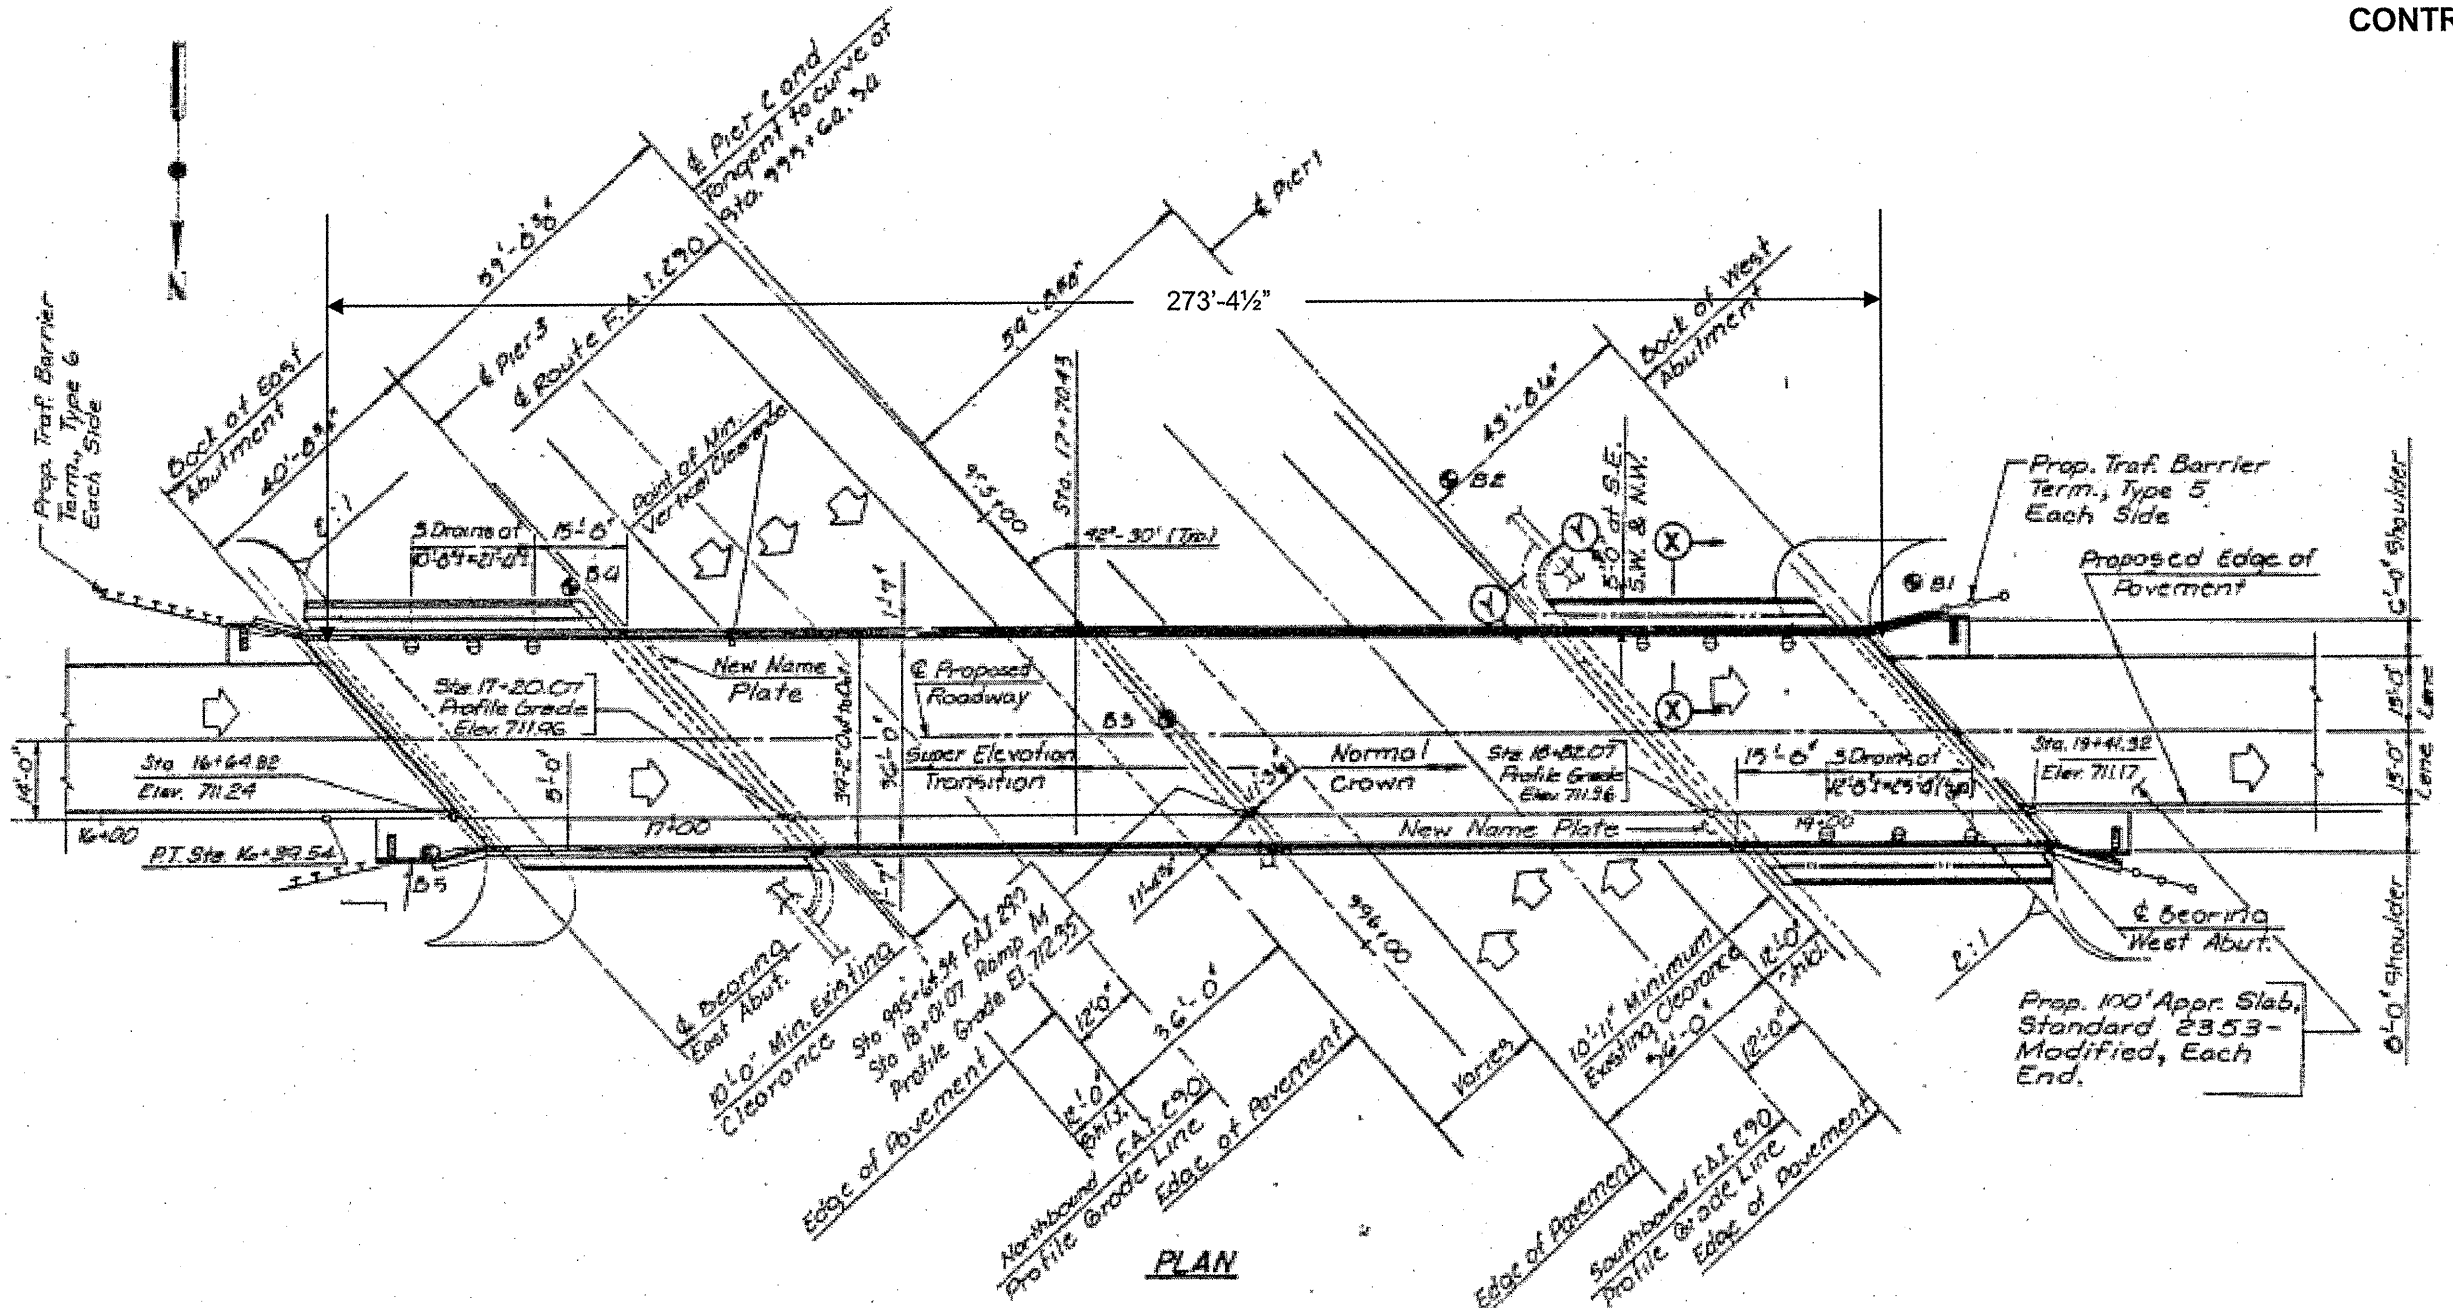

PLAN

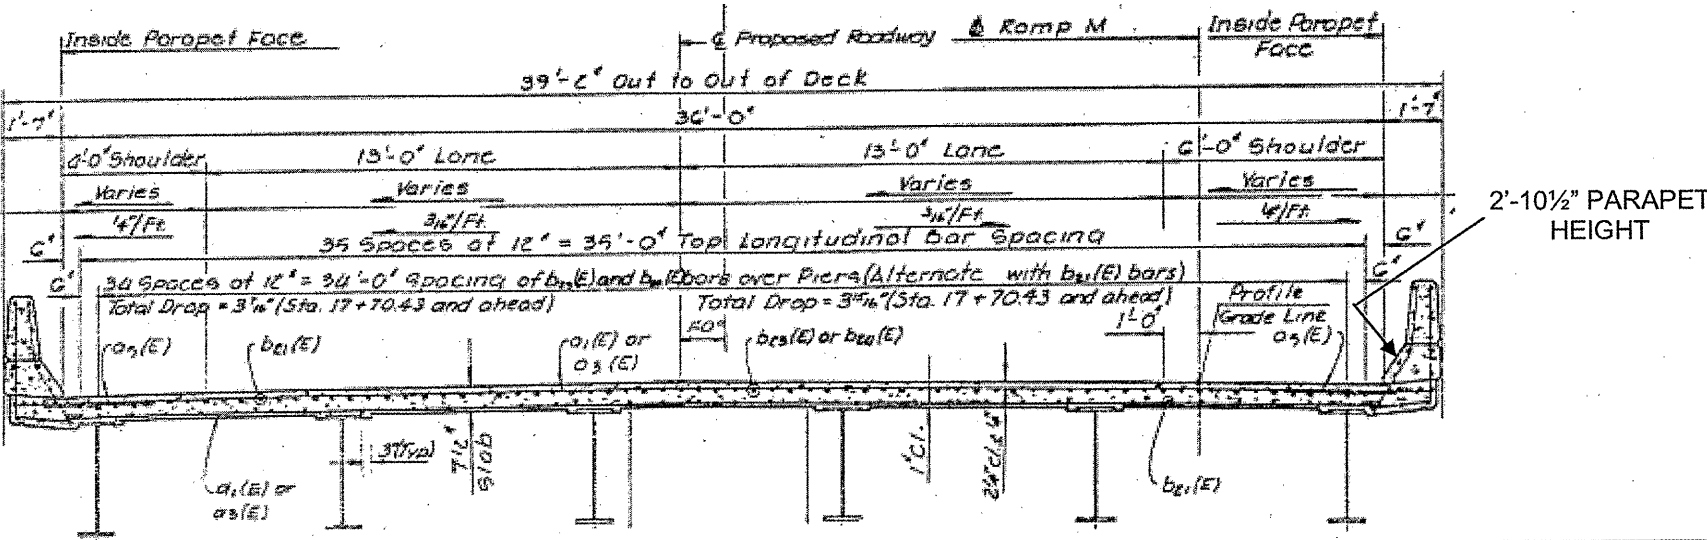

FOR INFORMATION ONLY

ILLINOIS DEPARTMENT OF TRANSPORTATION
 EXISTING PLANS & CROSS SECTION
 LOCATION 1 (SN 022-0090)
 US 20 WB OVER I-290
 SHEET 1 OF 1