



ROUTE VARIOUS	SECTION 2011-051-I	COUNTY COOK & DUPAGE	TOTAL SHEETS 72	SHEET NUMBER 21
-------------------------	------------------------------	--------------------------------	---------------------------	---------------------------

CONTRACT NO. 60P61

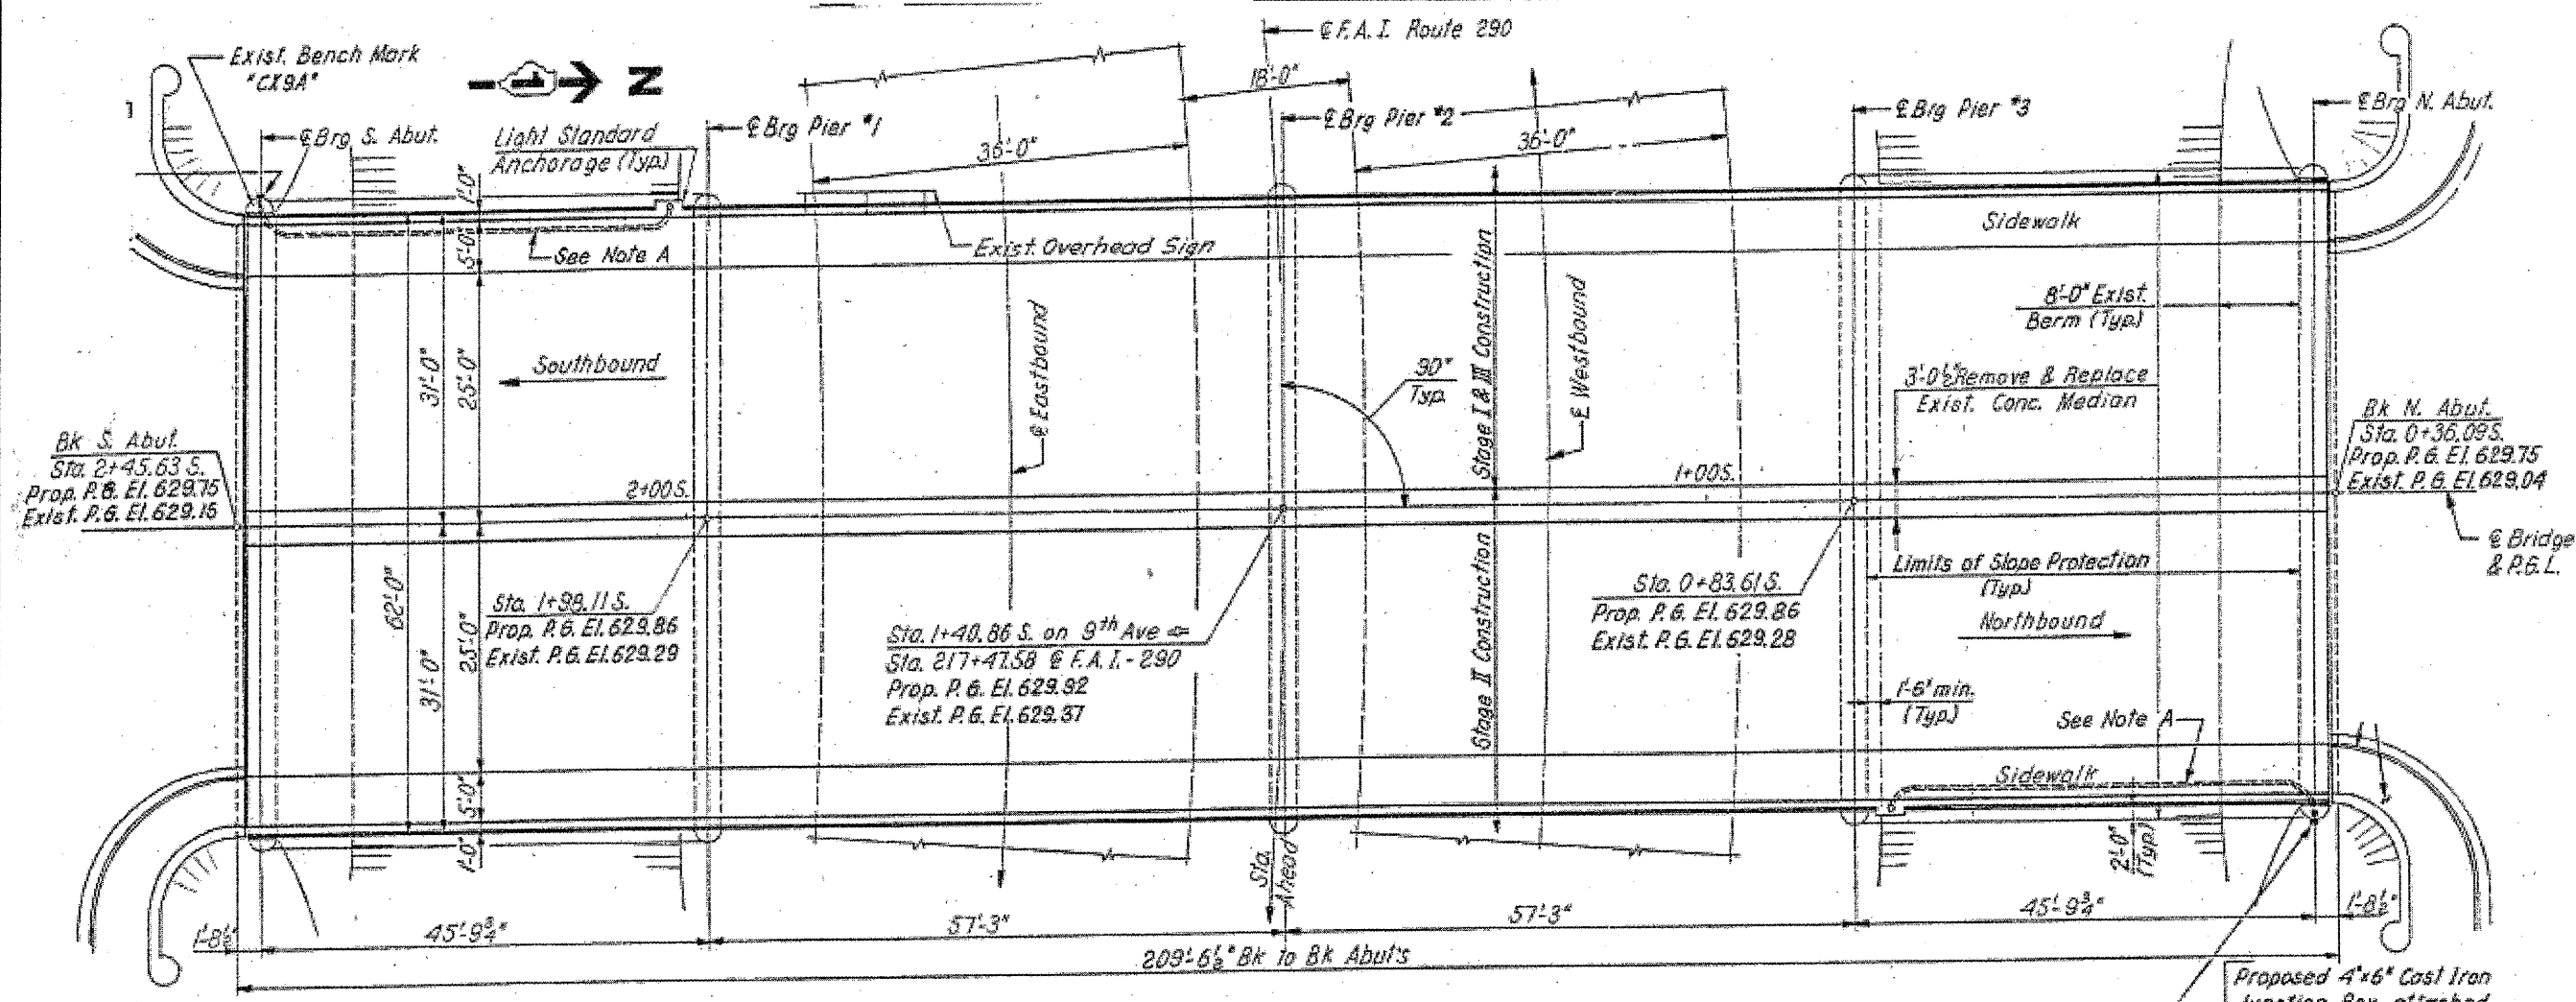

PLAN

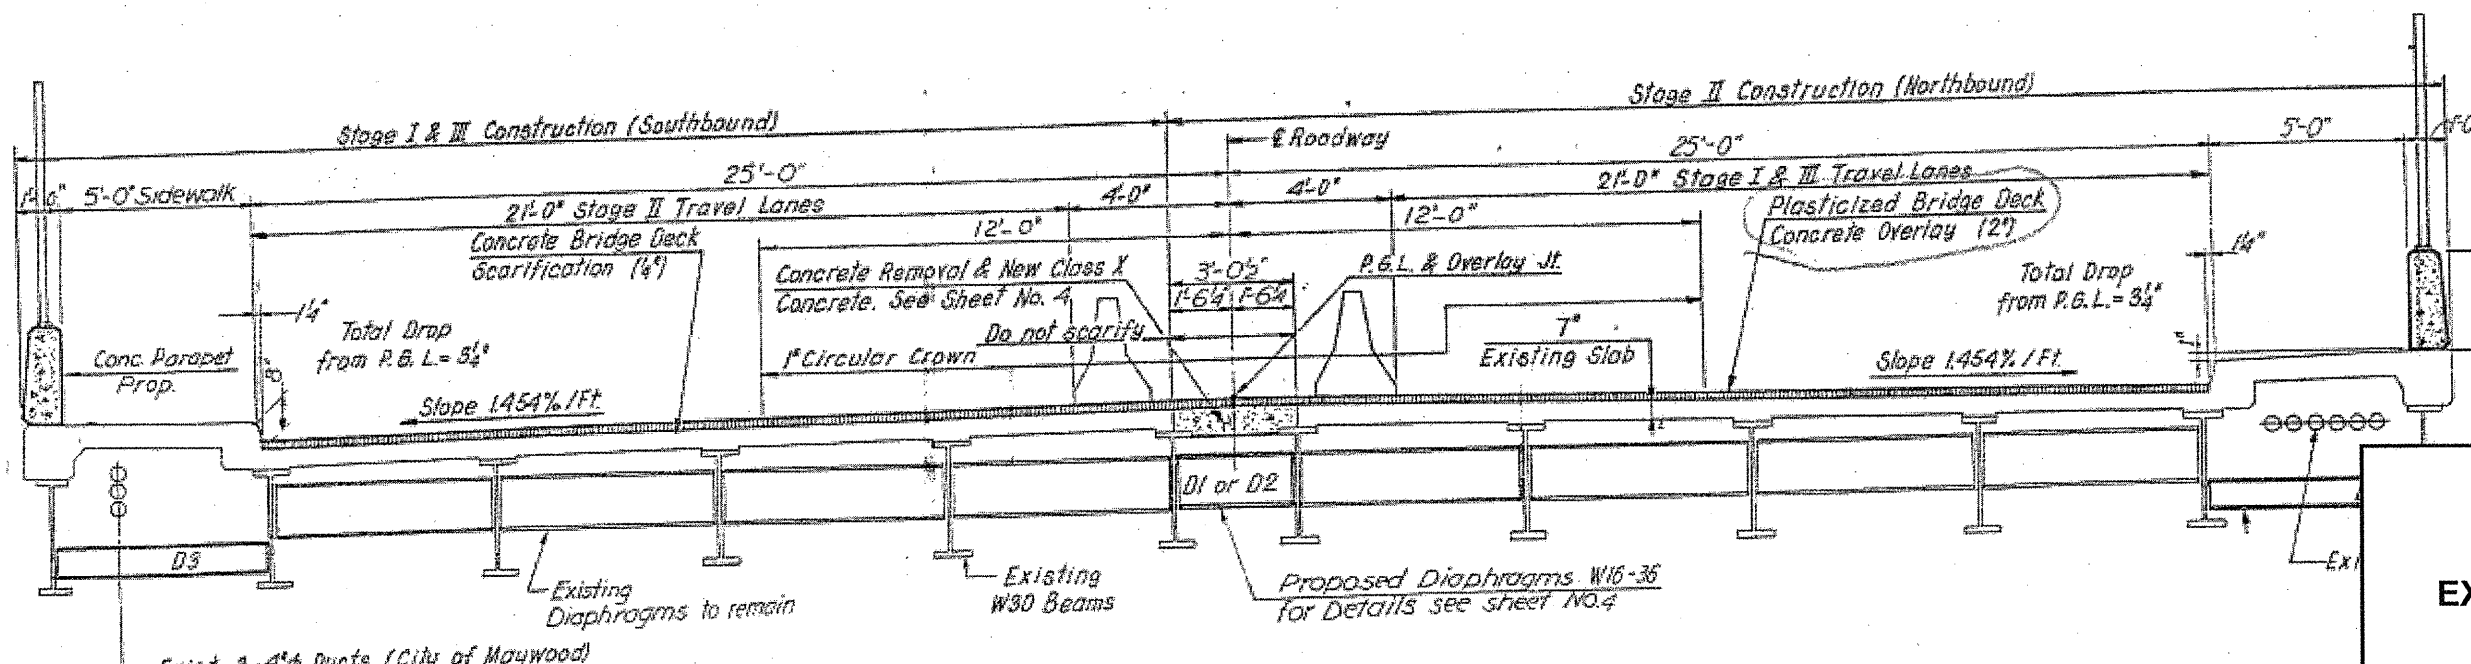

TYPICAL DECK SECTION
Looking North

**FOR
INFORMATION
ONLY**

ILLINOIS DEPARTMENT OF
TRANSPORTATION
EXISTING PLANS & CROSS SECTION
LOCATION 6 (SN 016-2058)
9TH AVE OVER I-290 IKE
SHEET 1 OF 1