
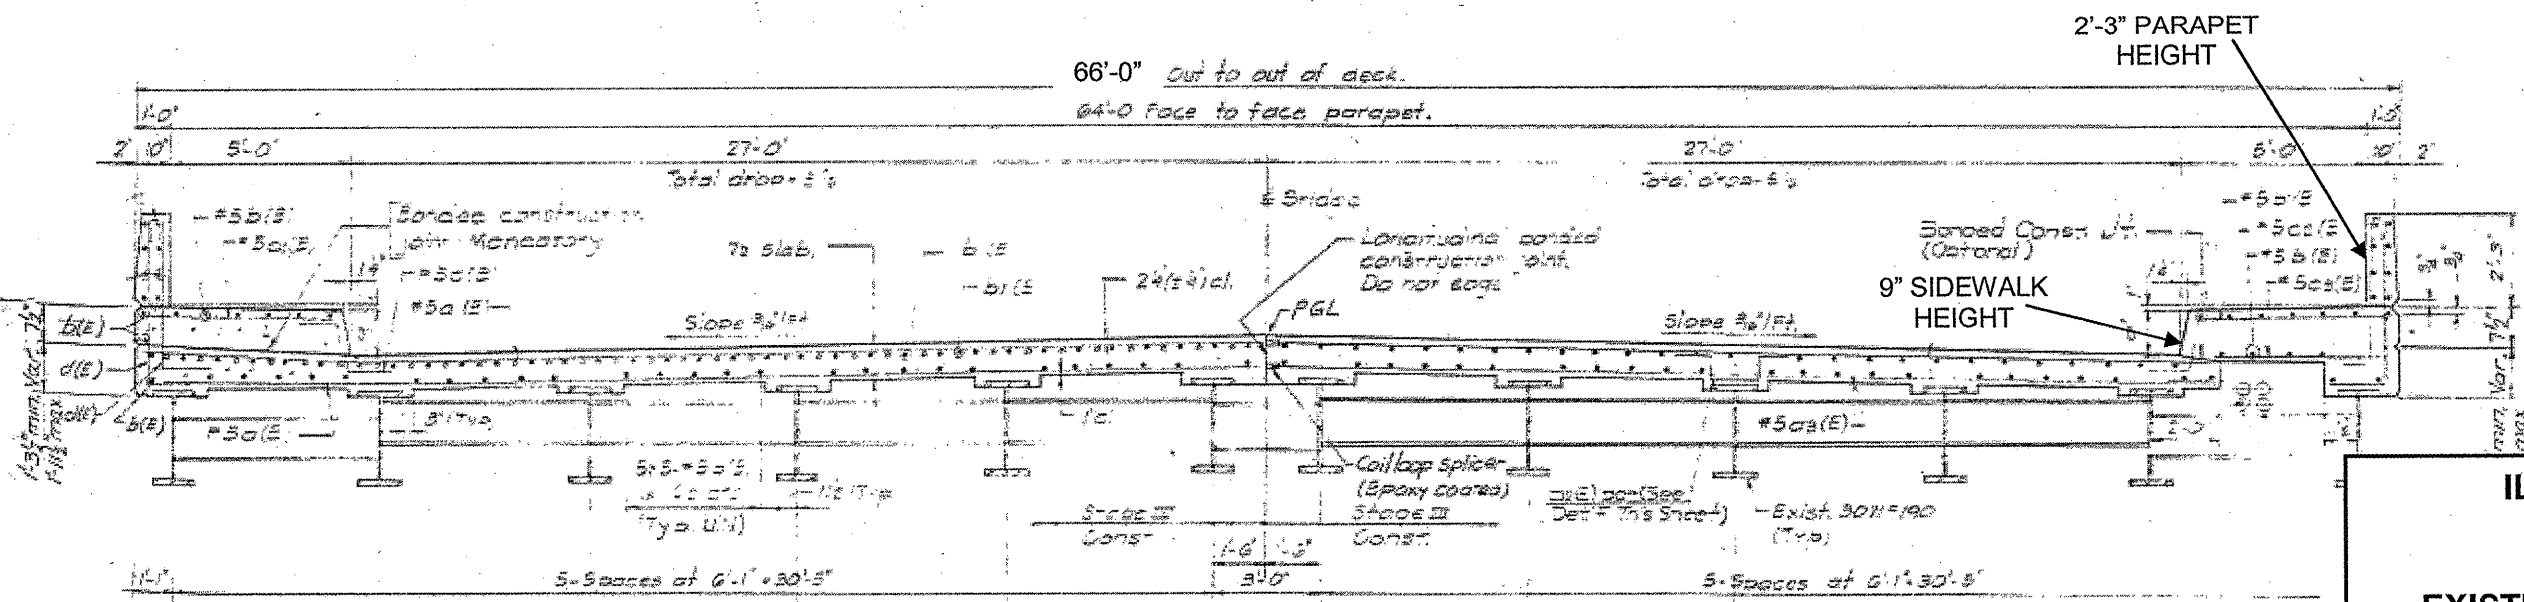


ROUTE	SECTION	COUNTY	TOTAL SHEETS	SHEET NUMBER
VARIOUS	2011-051-I	COOK & DUPAGE	72	24

CONTRACT NO. 60P61

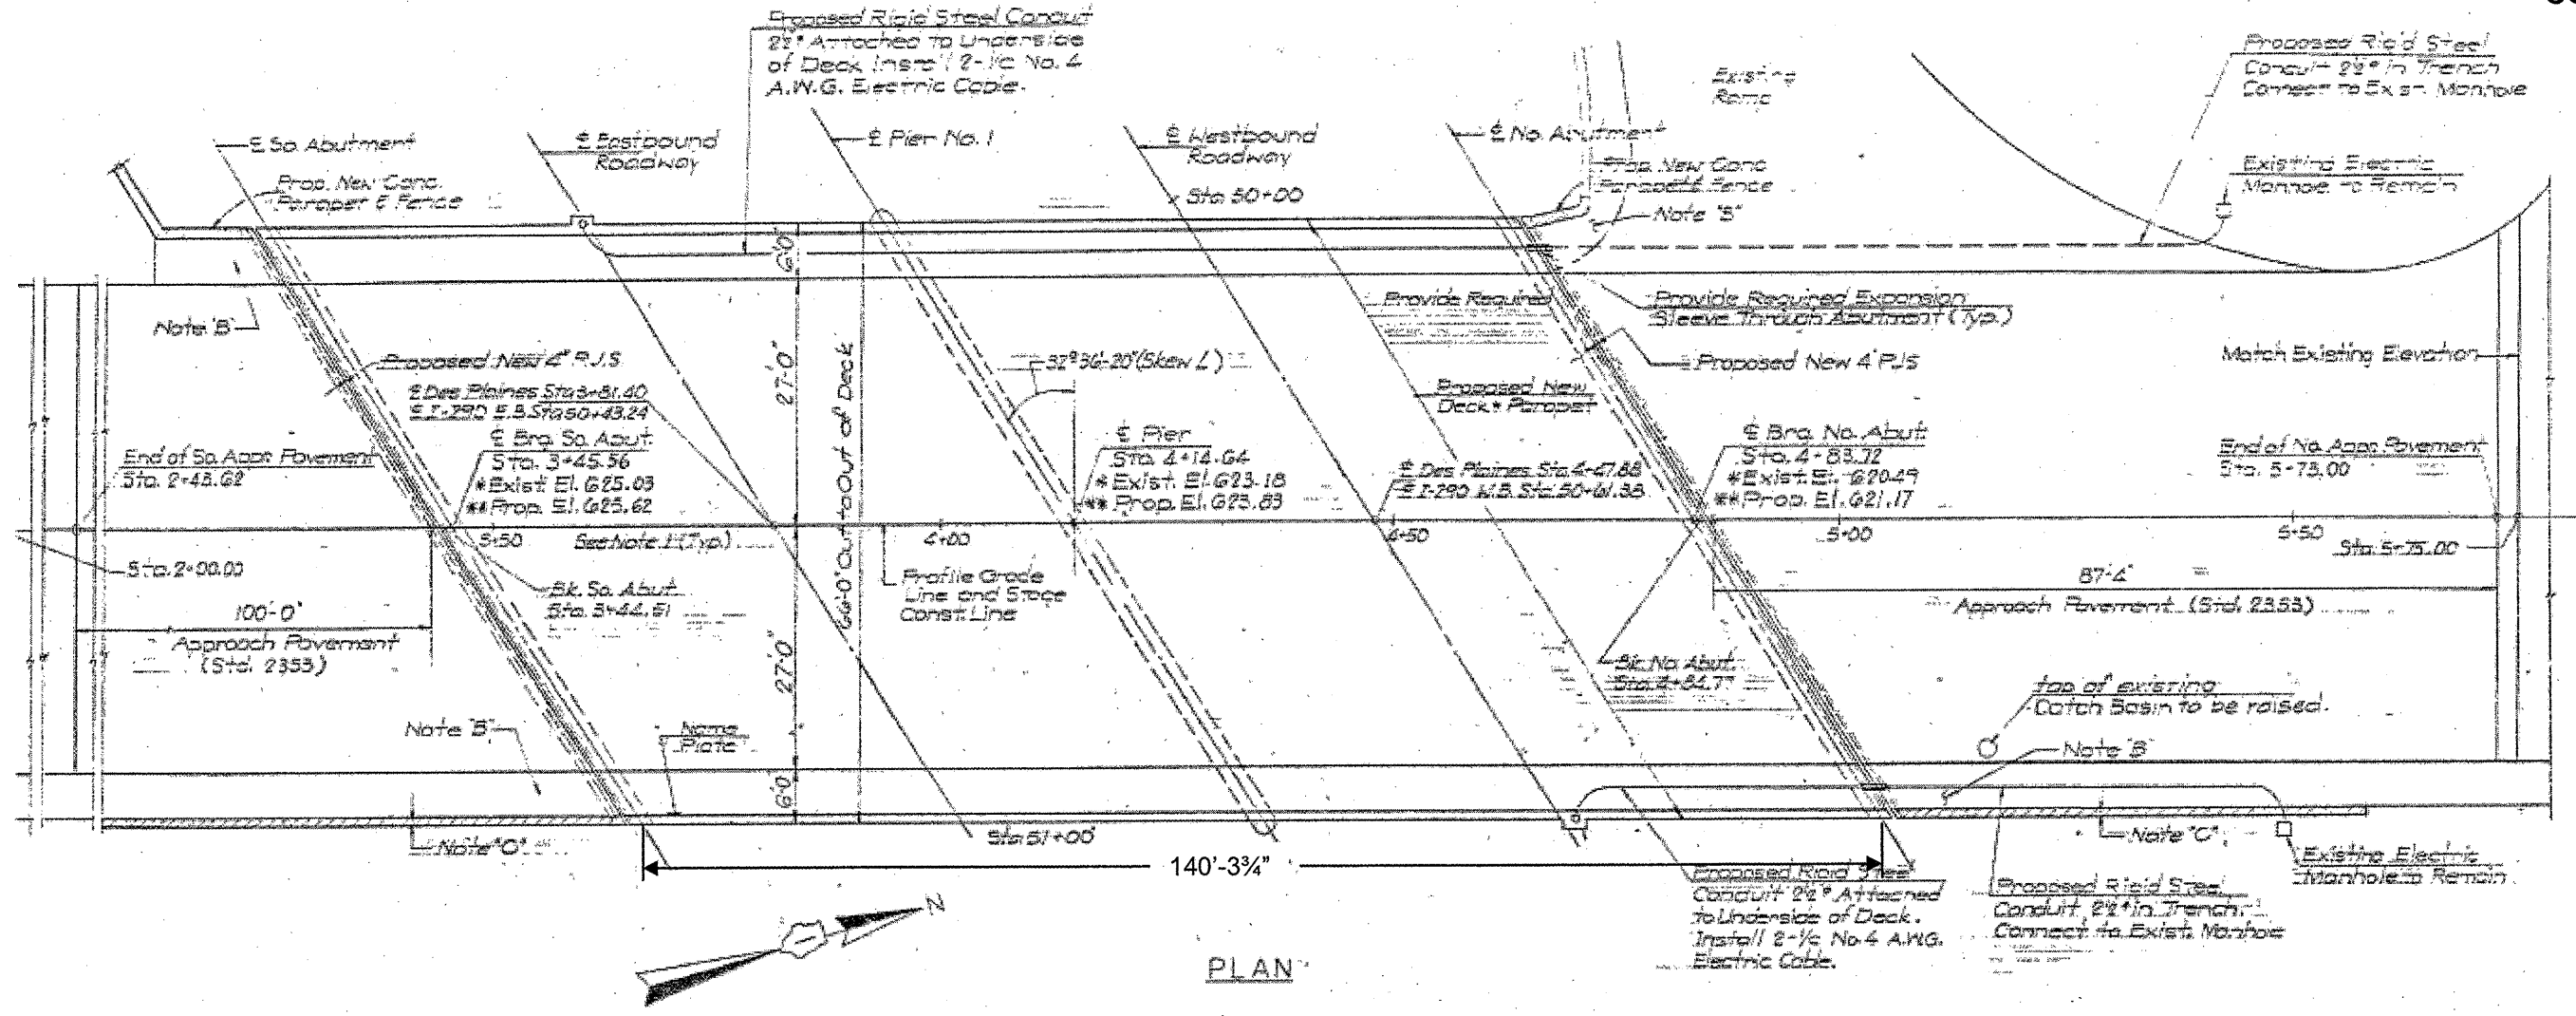

**FOR  
INFORMATION  
ONLY**

ILLINOIS DEPARTMENT OF  
TRANSPORTATION  
EXISTING PLANS & CROSS SECTION  
LOCATION 9 (SN 016-0706)  
DES PLAINES AVE OVER I-290 IKE  
SHEET 1 OF 1