
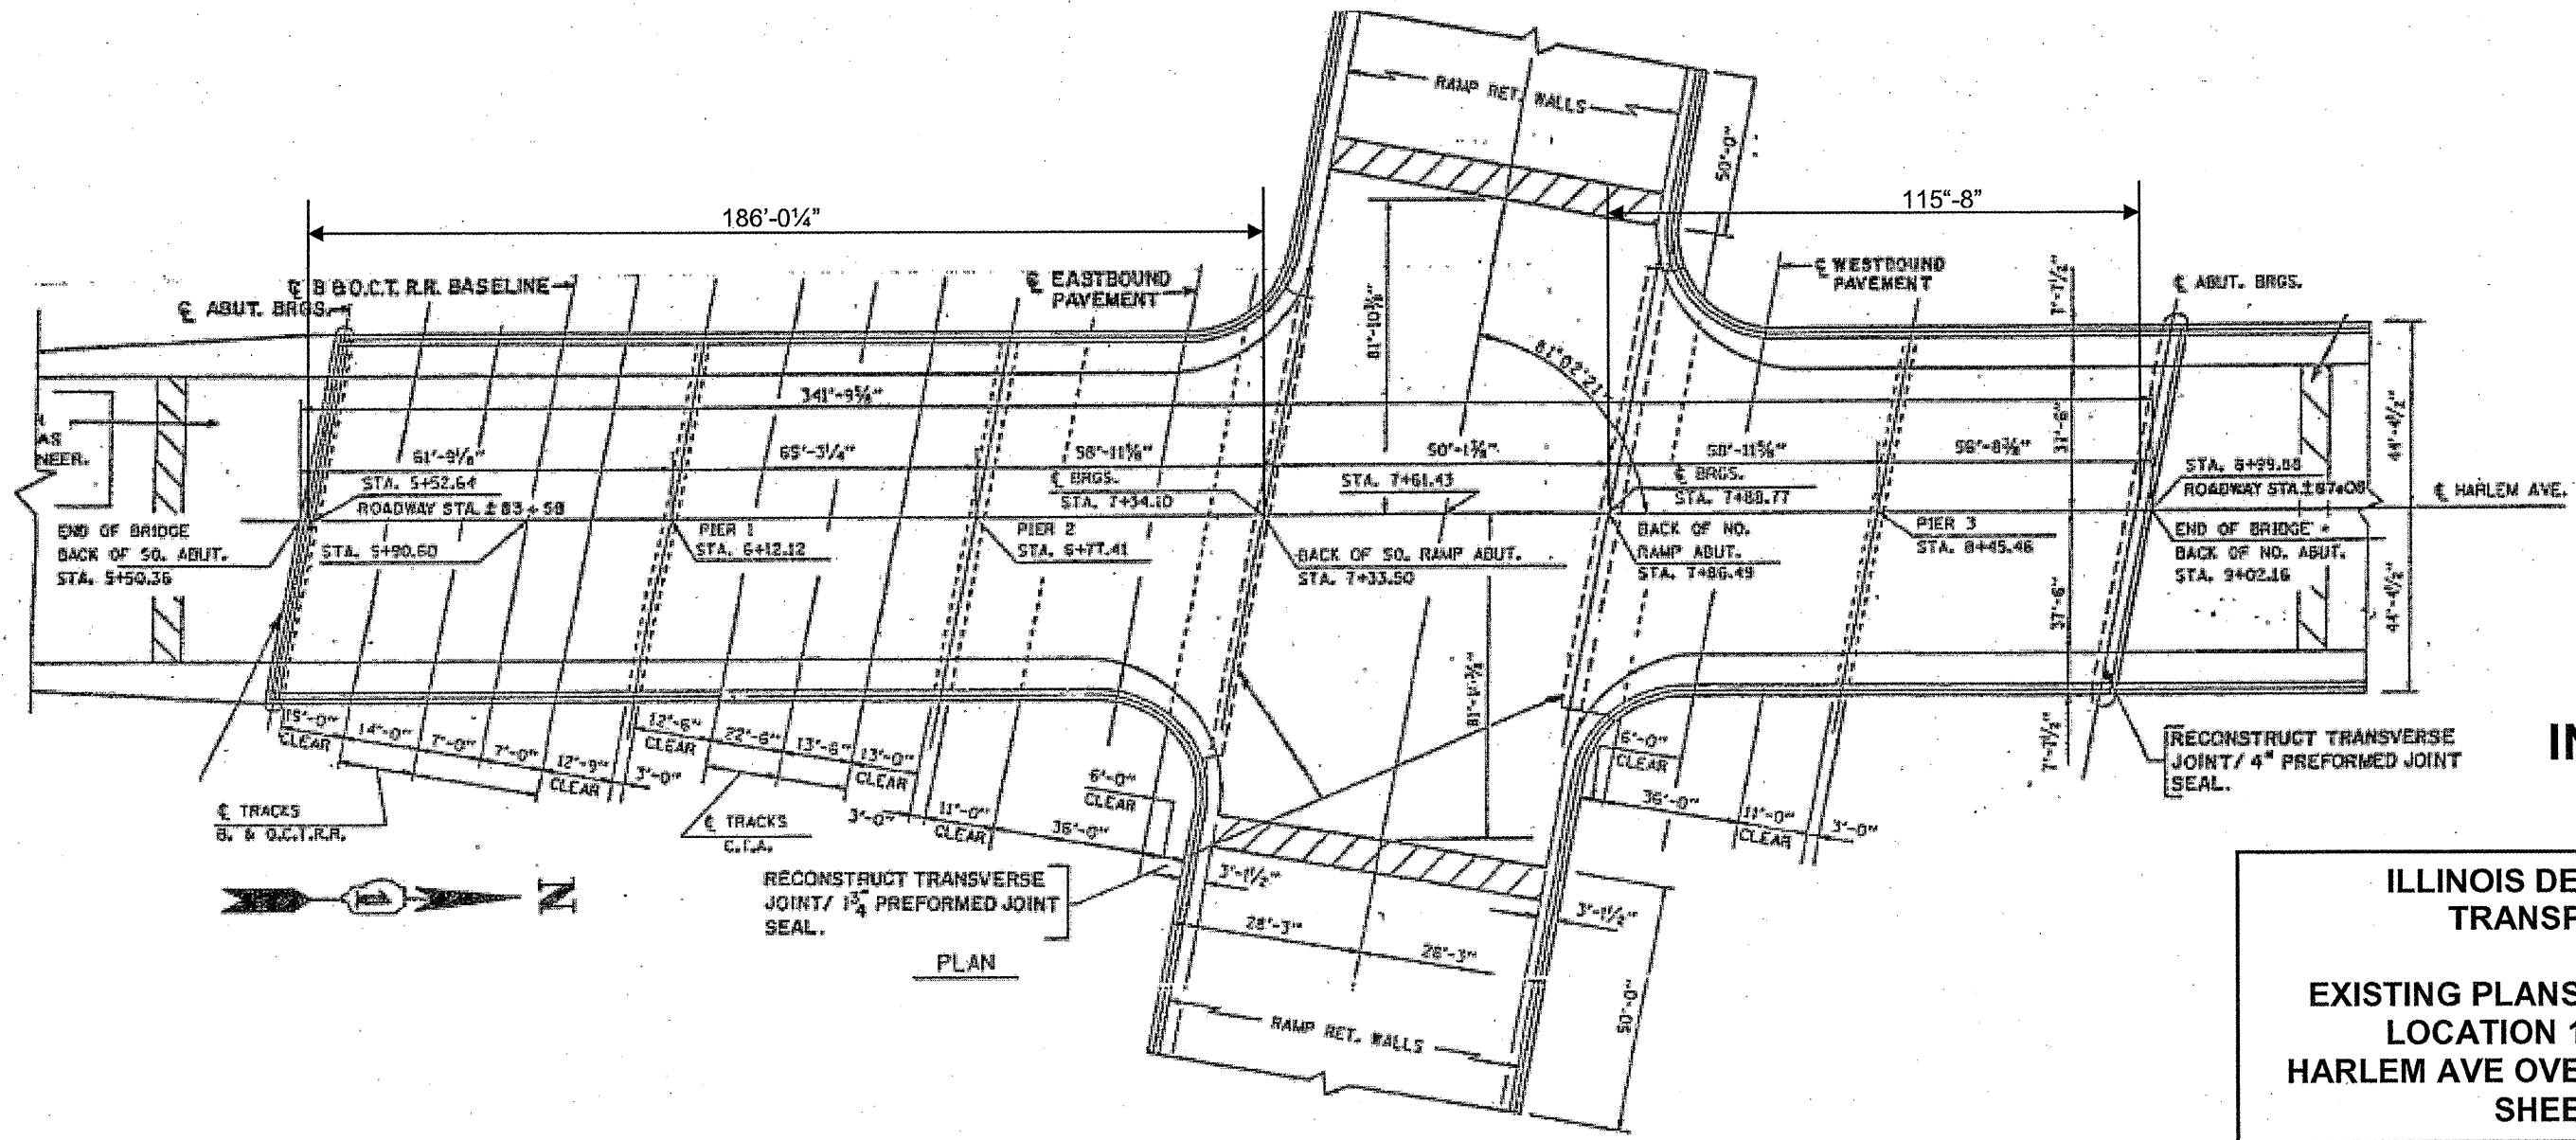


ROUTE	SECTION	COUNTY	TOTAL SHEETS	SHEET NUMBER
VARIOUS	2011-051-I	COOK & DUPAGE	72	26

CONTRACT NO. 60P61

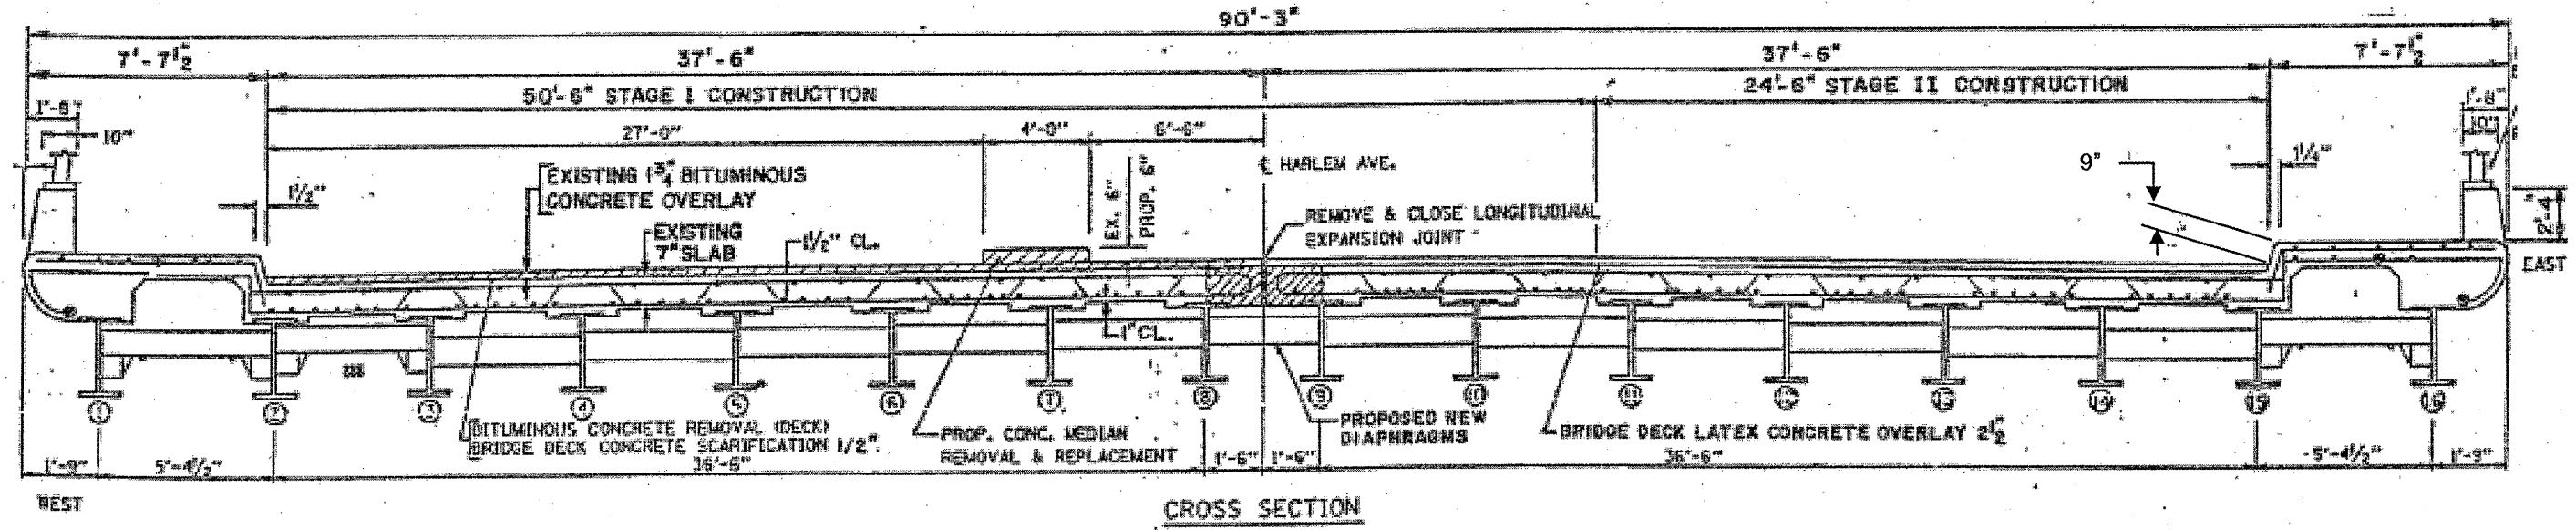

FOR INFORMATION ONLY

ILLINOIS DEPARTMENT OF TRANSPORTATION

EXISTING PLANS & CROSS SECTION
 LOCATION 11 (SN 016-0311)
 HARLEM AVE OVER I-290, CTA, CSX RR
 SHEET 1 OF 1